
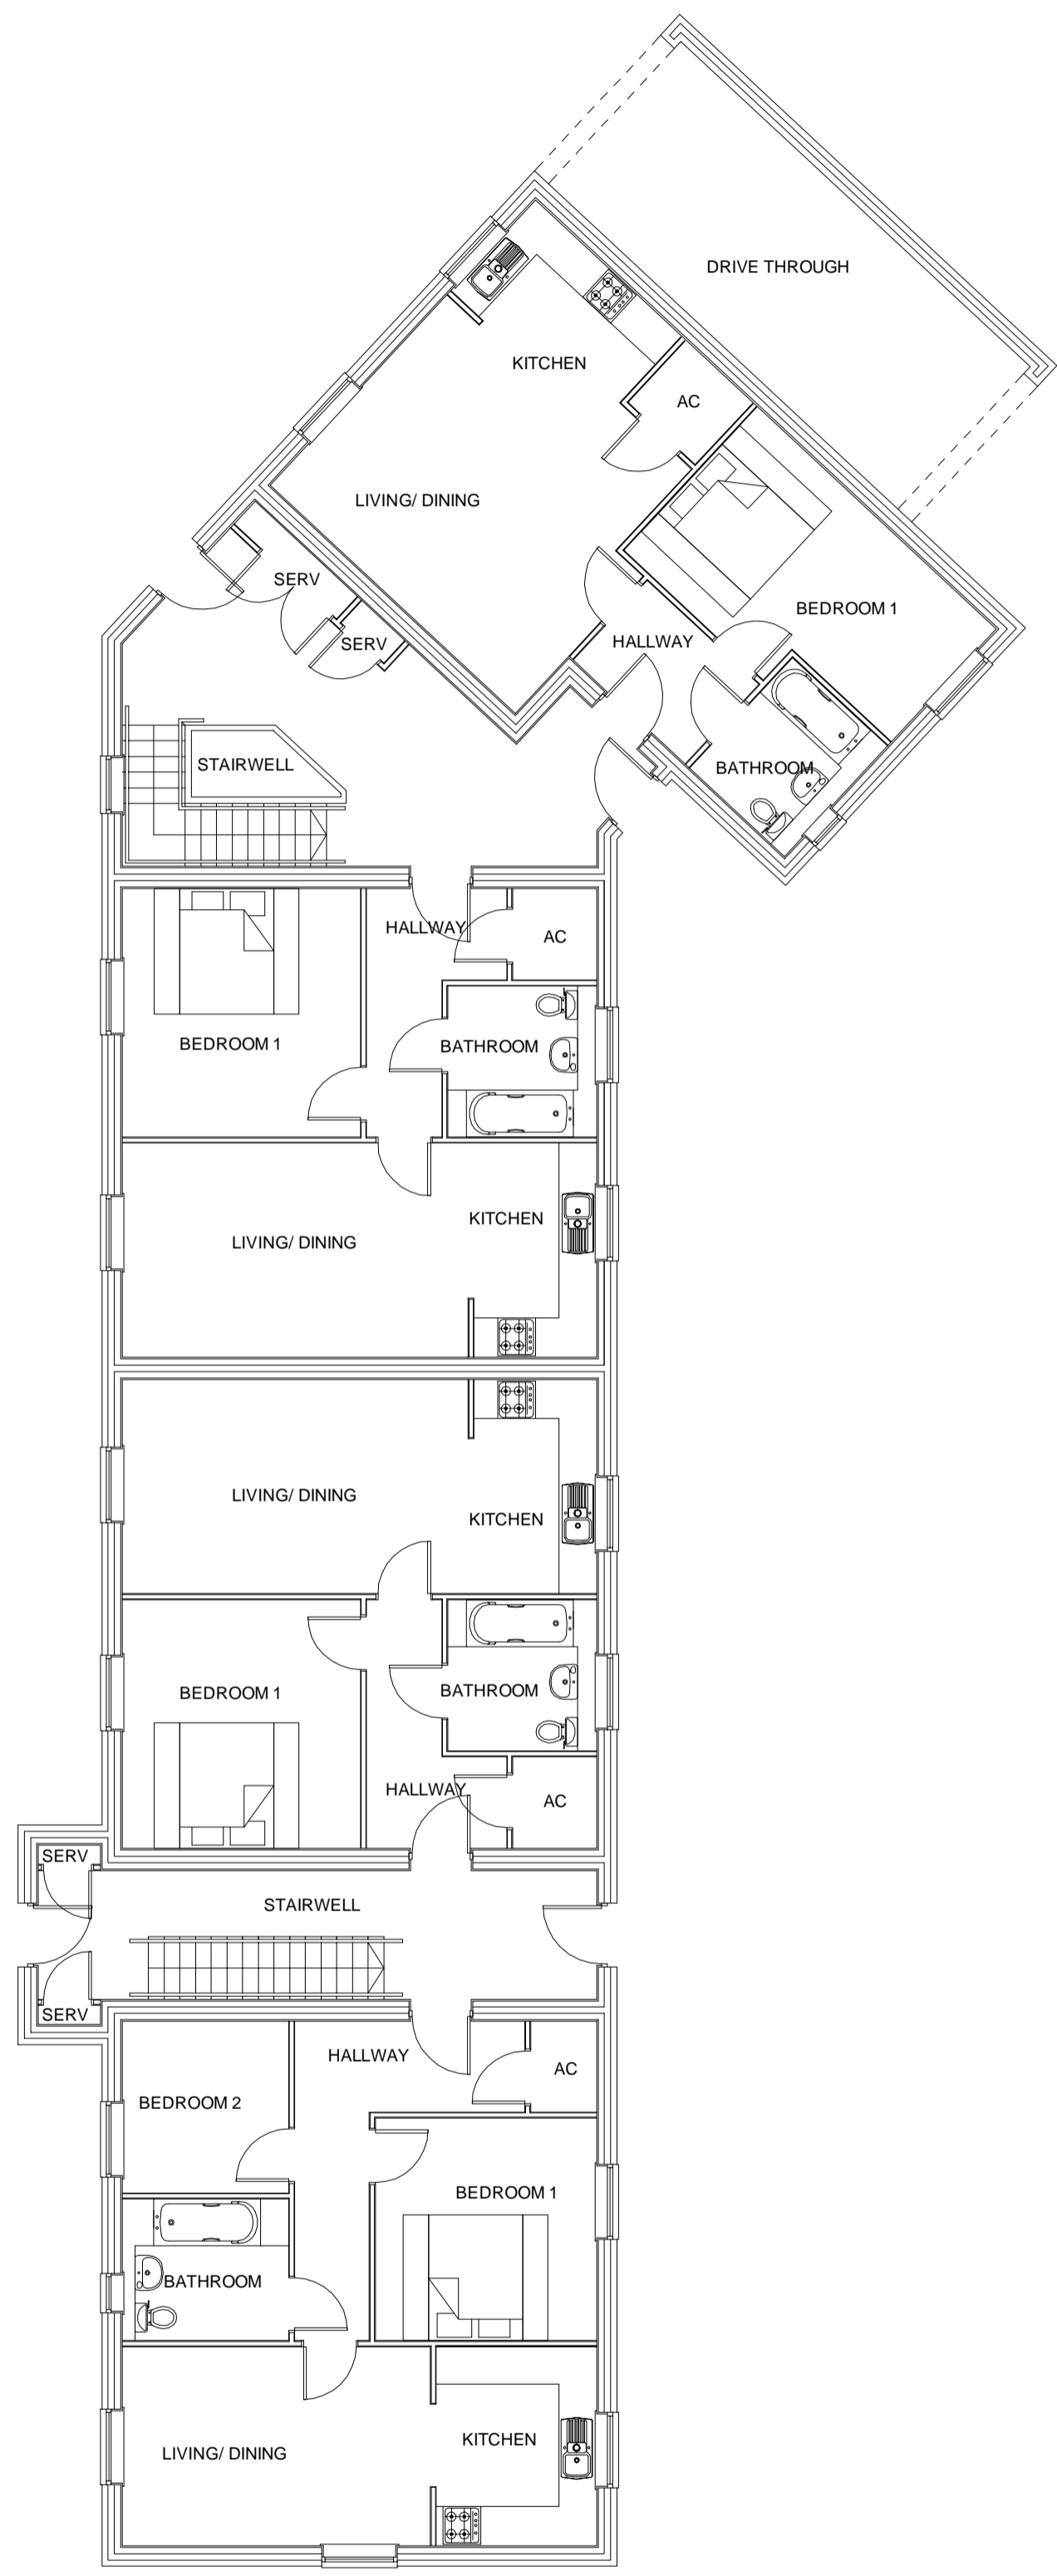



NOTES:  
 1. Scaled dimensions must not be taken from this drawing.  
 2. This drawing must be read in conjunction with all relevant drawings, documents and information prepared by the Architects, other Consultants and Specialists.  
 3. Any discrepancy on this drawing must be referred to the Architects and clarification obtained before any action by others and prior to commencement of works.  
 4. All dimensions must be checked on site before any action by others and prior to commencement of work or the preparation of specialist drawings.  
 5. The copyright of this drawing remains with the Architect.  
 6. If in doubt, ask!

REVISIONS


--	--	--

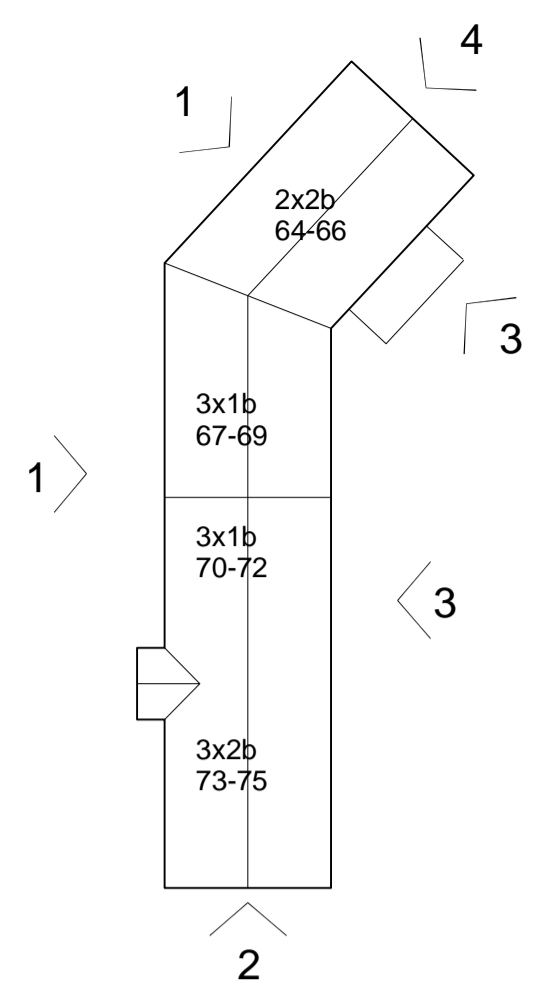


GROUND FLOOR PLAN

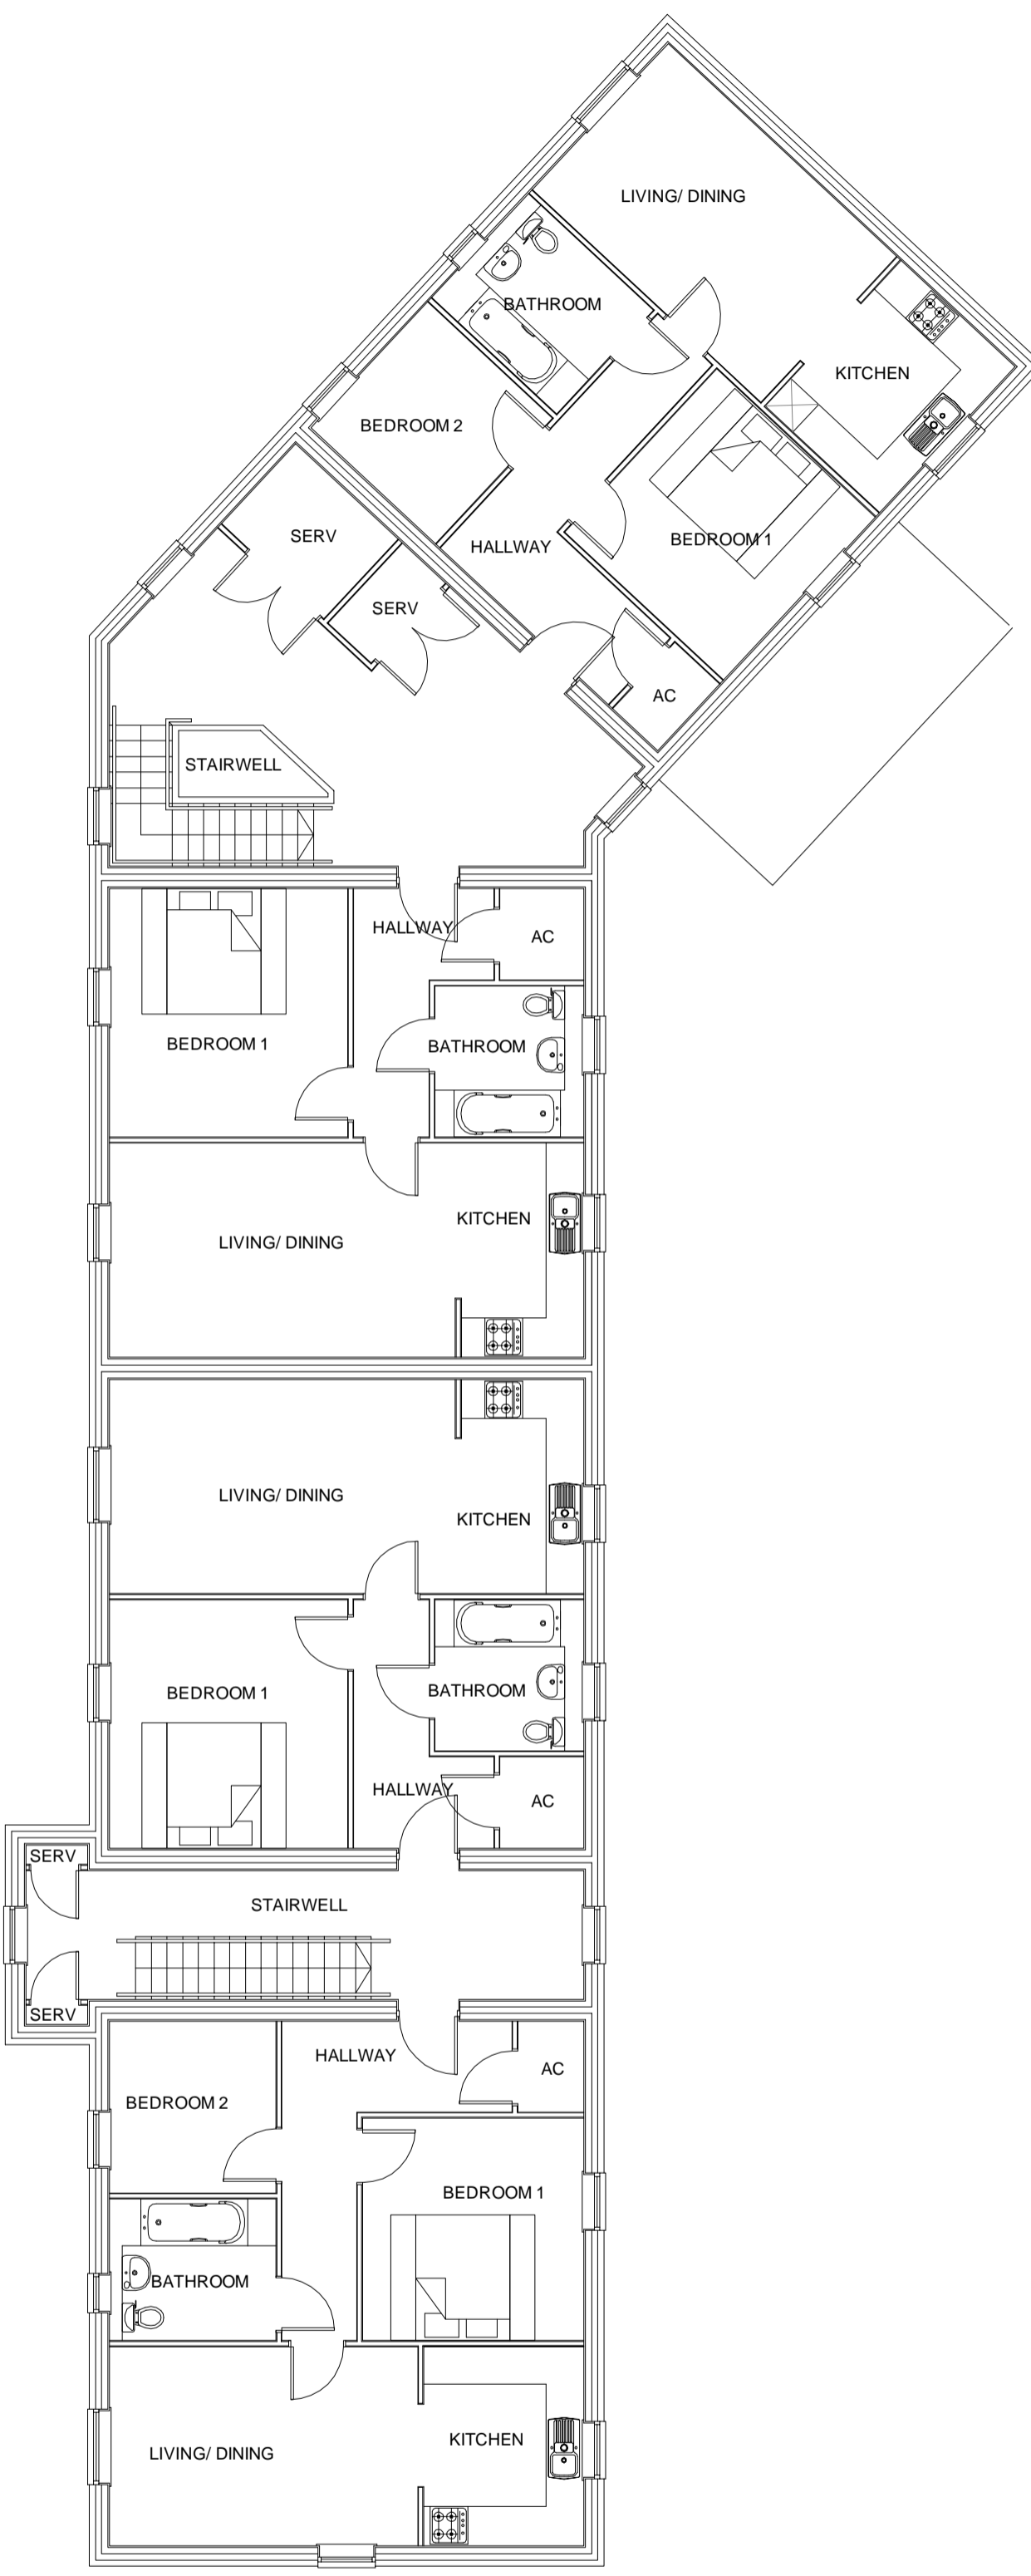

FIRST FLOOR PLAN

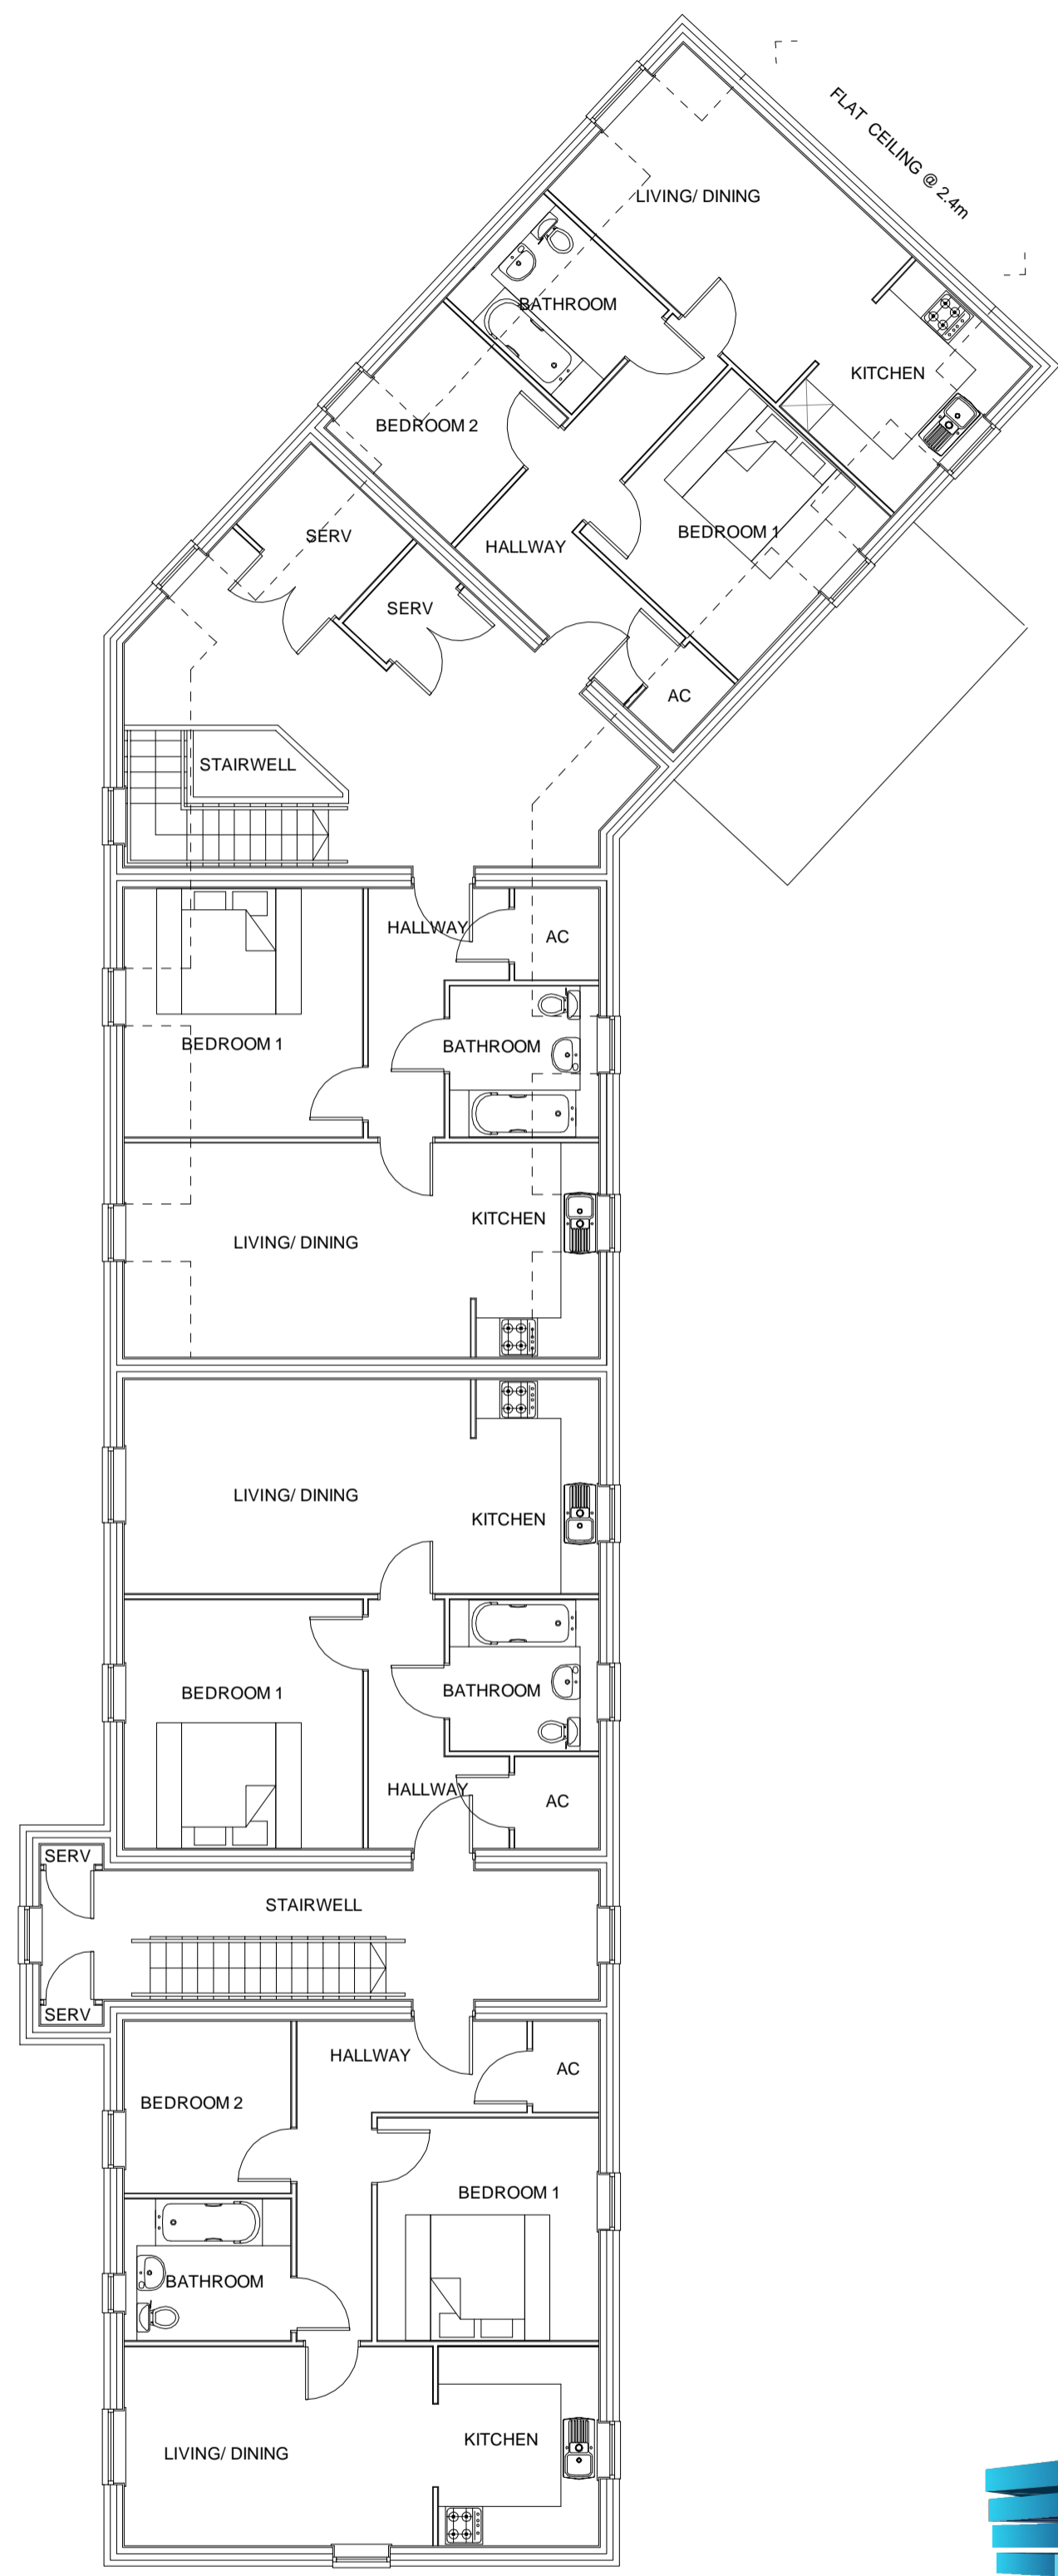

SECOND FLOOR PLAN

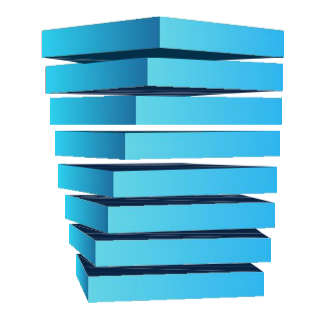

ERIC COLE ARCHITECTURE

Eric Cole Ltd. 15 The Woolmarket, Cirencester, Gloucestershire GL7 2PR  
 T: +44 (0)1285 641234 E: mail@ericcole.co.uk W: www.ericcole.co.uk



PROJECT:	KMC & KMD KINGSMERE, BICESTER		
DWG TITLE:	PROPOSED FLAT PLANS, PLOTS 64-75		
SCALE:	1:100@A1	DRAWN: BT	CHECKED:
DWG NO:	13.065.PB.FLO1	REV: D	DATE: 14.05.14