


NOTES:  
 1. Scaled dimensions must not be taken from this drawing.  
 2. This drawing must be read in conjunction with all relevant drawings, documents and information prepared by the Architects, other Consultants and Specialists.  
 3. Any discrepancy on this drawing must be referred to the Architects and clarification obtained before any action by others and prior to commencement of work.  
 4. All dimensions must be checked on site before any action by others and prior to commencement of work or the preparation of Specialist drawings.  
 5. The copyright of this drawing remains with the Architect.  
 6. If it does not.

REVISIONS


--	--

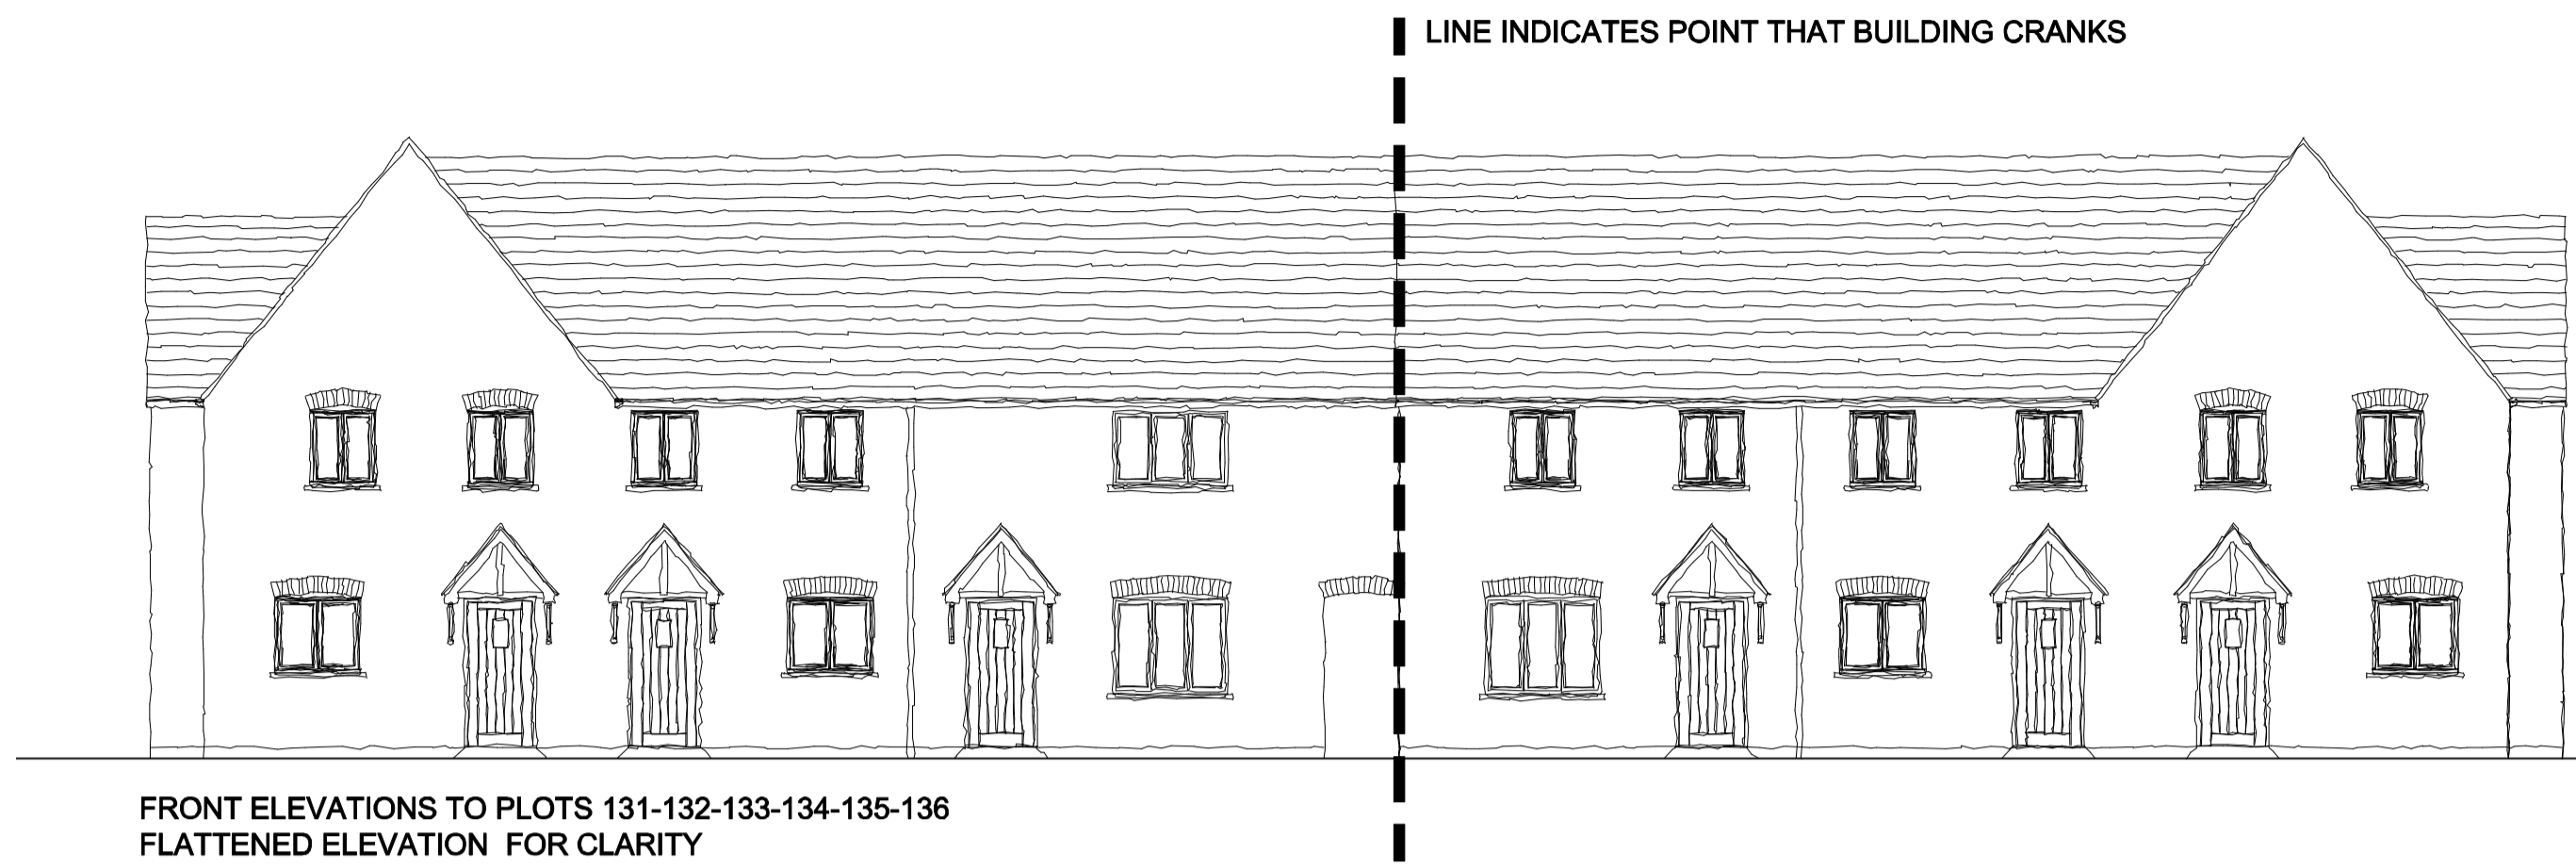


FRONT ELEVATIONS TO PLOTS 131-132-133-134-135-136  
 FLATTENED ELEVATION FOR CLARITY



SIDE ELEVATION TO PLOT 131

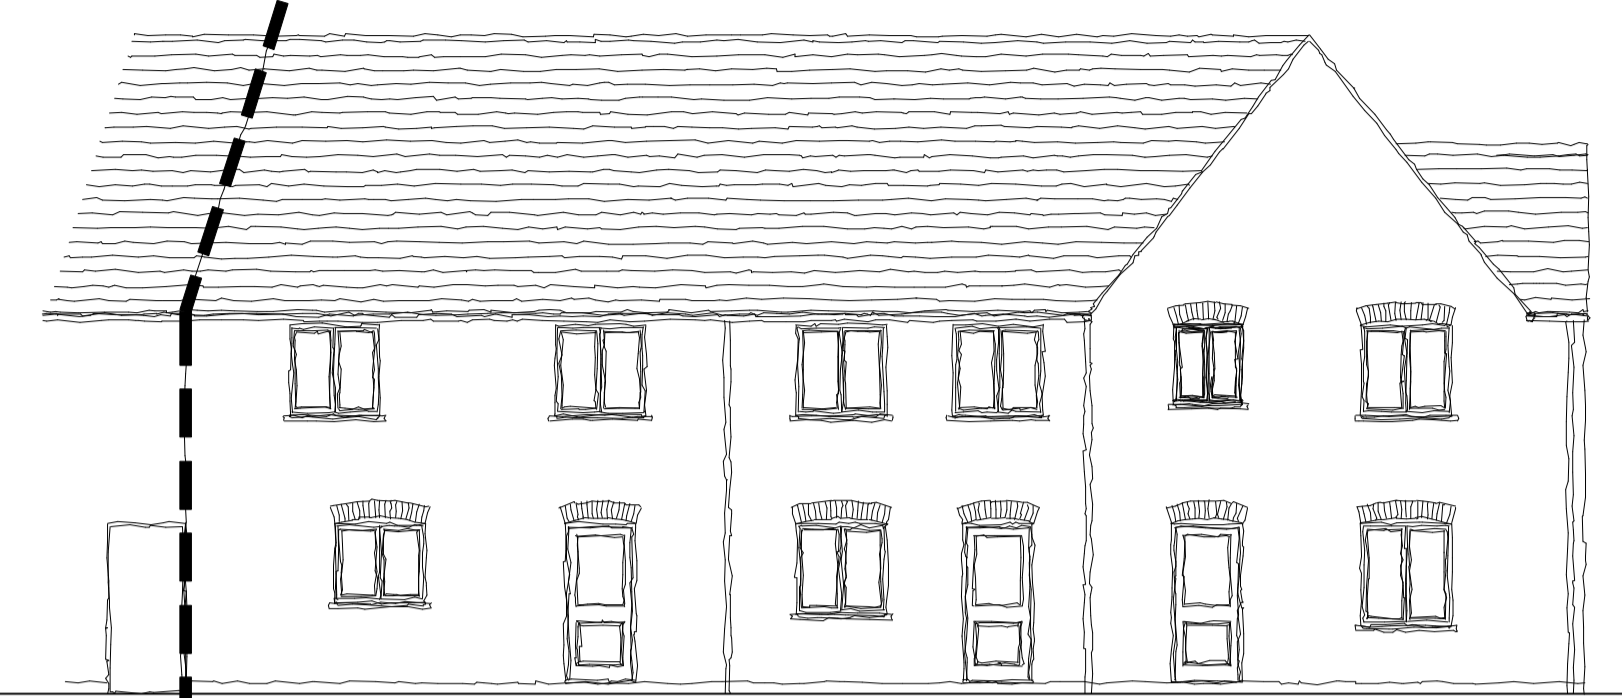


REAR ELEVATION TO PLOTS 131-132-133

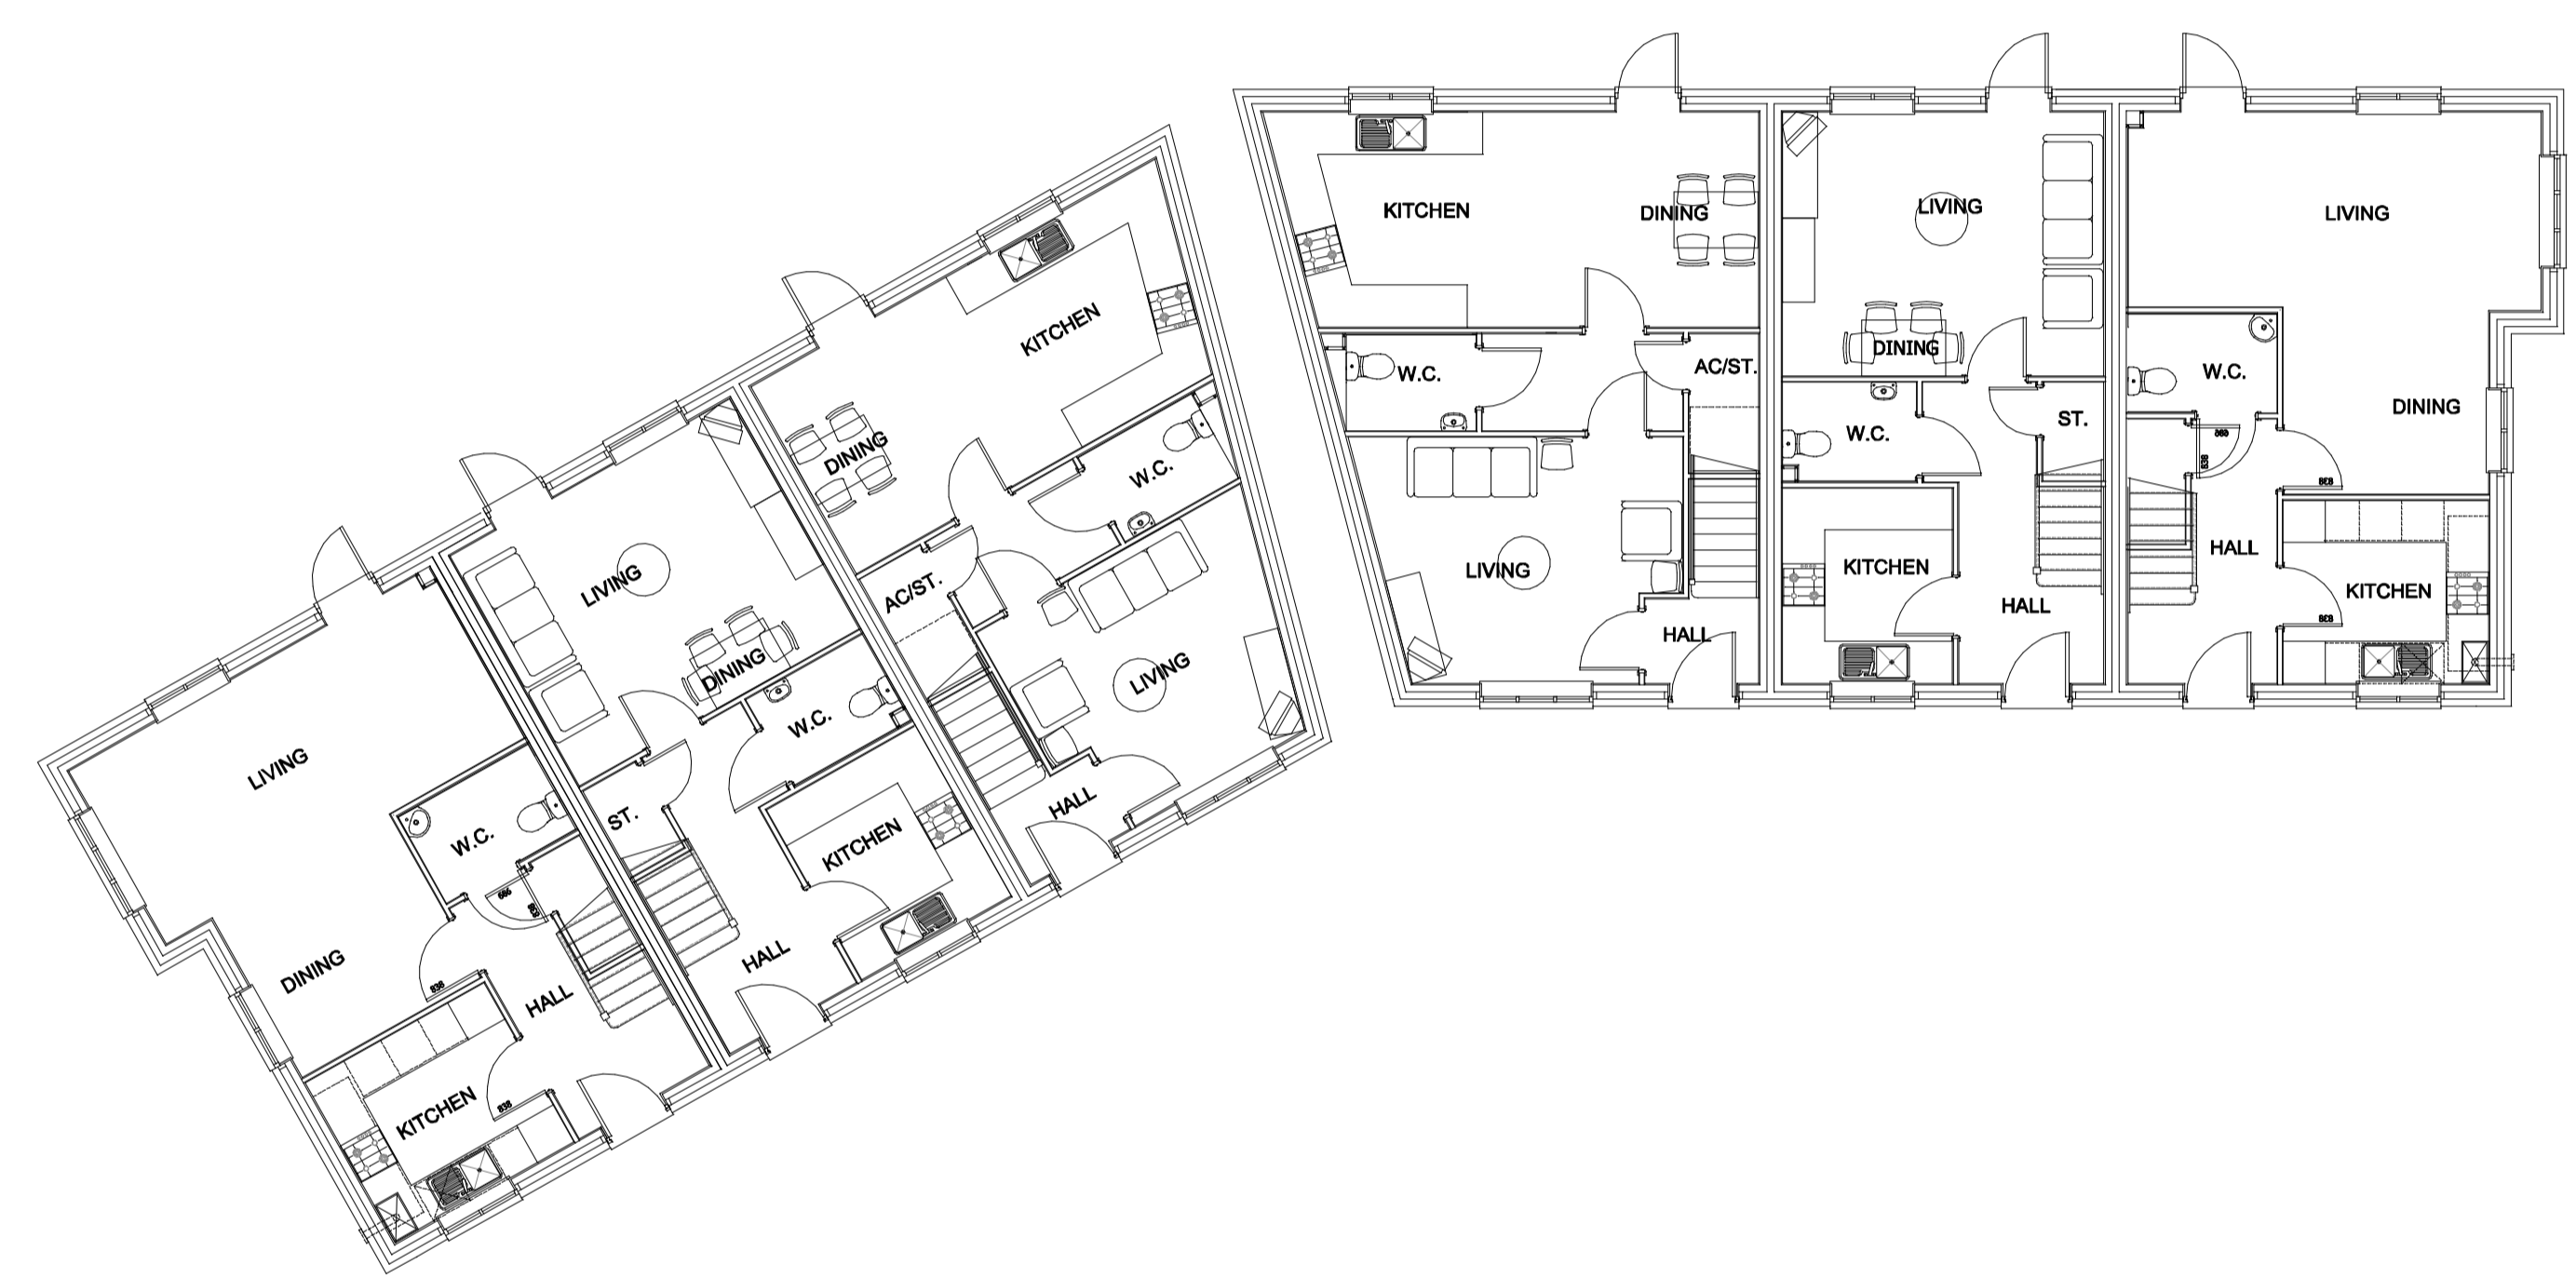


GROUND FLOOR PLAN



SIDE ELEVATION TO PLOT 136

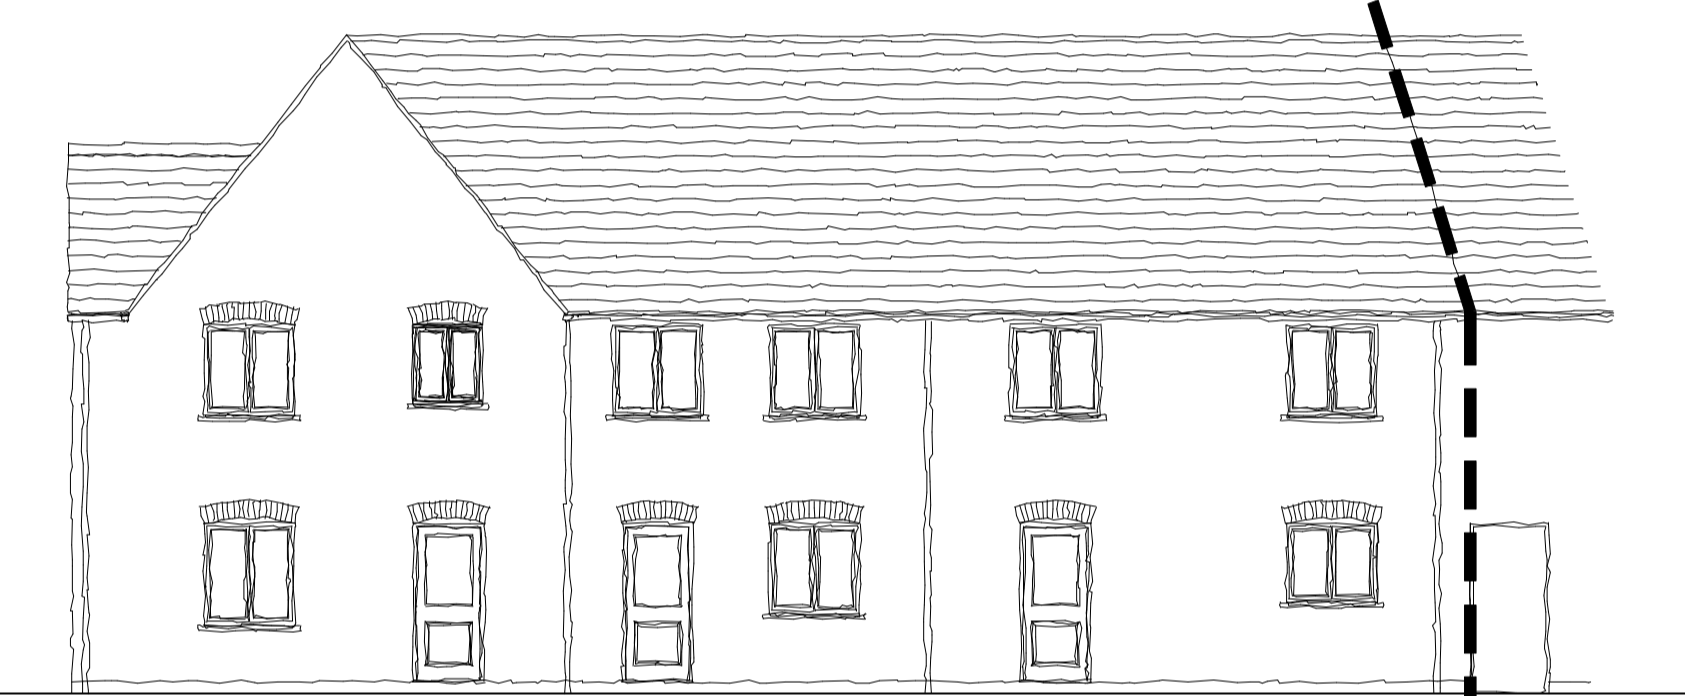


REAR ELEVATION TO PLOTS 134-135-136

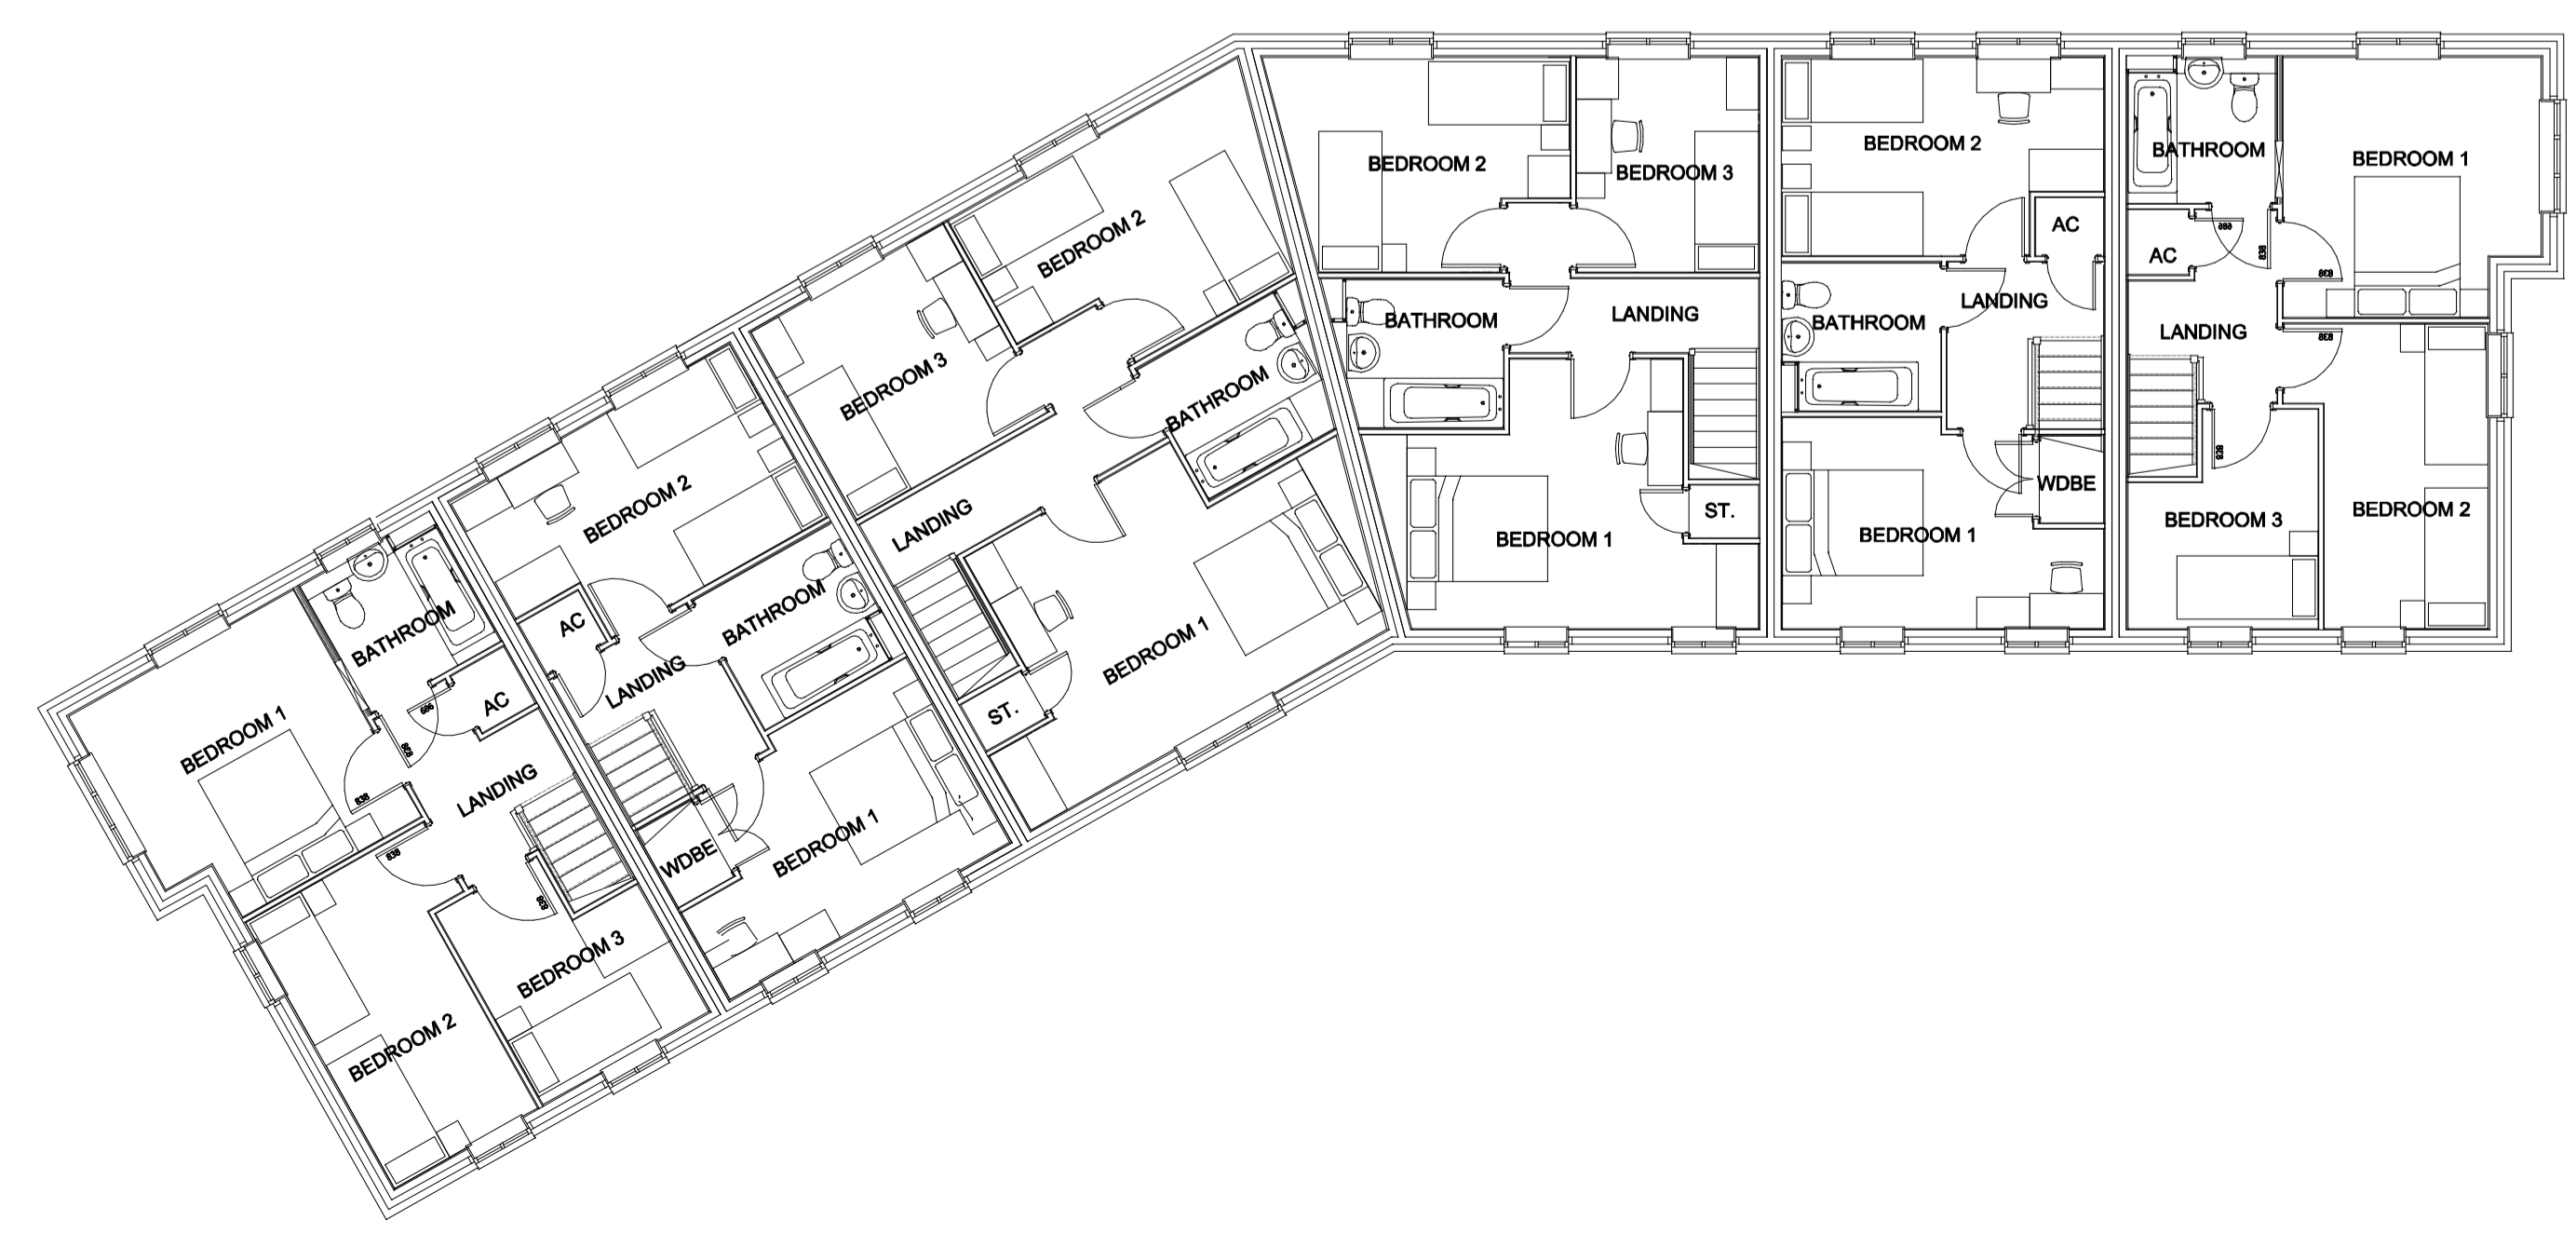

FIRST FLOOR PLAN



AS - 131 - 136

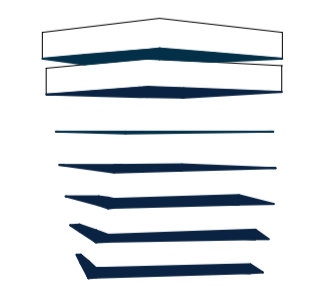

ERIC COLE ARCHITECTURE

Eric Cole Ltd. 15 The Woolmarket, Cirencester, Gloucestershire GL7 2PR  
 T: +44 (0)1285 641234 E: mail@ericcole.co.uk W: www.ericcole.co.uk

PROJECT:	KMC & KMD KINGSMERE, BICESTER		
DWG TITLE:	AFFORDABLE - PLOTS 131-136		
SCALE:	1:100@A1	DRAWN: RP	CHECKED:
DWG NO.:	13,065,AFF,PB,10	REV: D	DATE: 14.05.14