NOTES

1. Scaled dimensions must not be blen from this desiring.


2. This drawing must be read in conjunction with all relevant drawings, documents and information prepared by the Architects, other Consultants and Specialists.

3. Any discrepancy on this drawing must be referred to the Architects and clarification obtained before any action by others and prior to commencement of work.

4. All dimensions must be checked on site before any action by others and prior to commencement of work or the preparation of Specialists drawings.


5. The copyright of this development premains with the Architect.

DEVISION

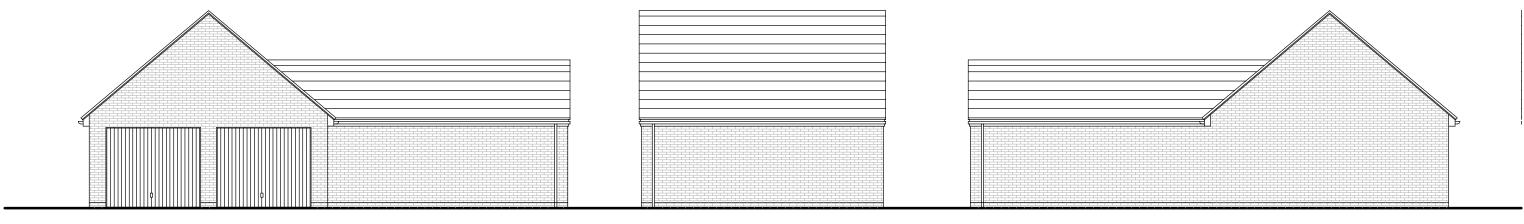

FRONT ELEVATION

TRIPLE GARAGE JOINT OWNERSHIP

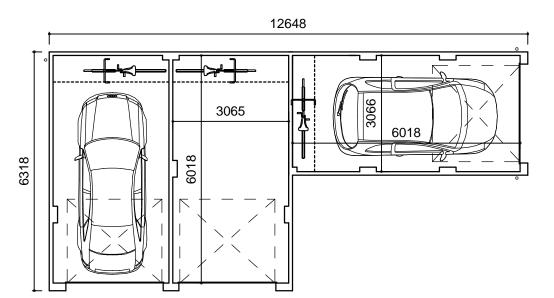

SIDE ELEVATION





SIDE ELEVATION



Eric Cole Ltd . 15 The Woolmarket, Cirencester, Gloucestershire GL7 2PR T: +44 (0)1285 641234 E: mail@ericcole.co.uk W: www.ericcole.co.uk

0 5m

Plots -231-236-237



PERSI		
ERSIMMON HOMES (Midlands) LTD Waterside Way edford Road orthampton NN4 7XD		
el: 01604 884681	Fax: 01604 884686	

PROJECT:	KMC & KMD KINGSMERE, BICESTER				
DWG TITLE:	TRIPLE GARAGE - JOINT OWNERSHIP				
	1:100@A3	DRAWN:	MA	CHECKED:	
DWG NO:	13.065.PB.GA.06	REV:	С	DATE: 20.05.14	