


NOTES
 1. Scaled dimensions must not be taken from this drawing.
 2. This drawing must be read in conjunction with all relevant drawings, documents and information prepared by the Architects, other Consultants and Specialists.
 3. Any discrepancy on this drawing must be referred to the Architects and clarification obtained before any action by others and prior to commencement of works.
 4. All dimensions must be checked on site before any action by others and prior to commencement of work or the preparation of Specialists drawings.
 5. The copyright of this drawing remains with the Architect.
 6. If in doubt ask!

REVISIONS

--	--

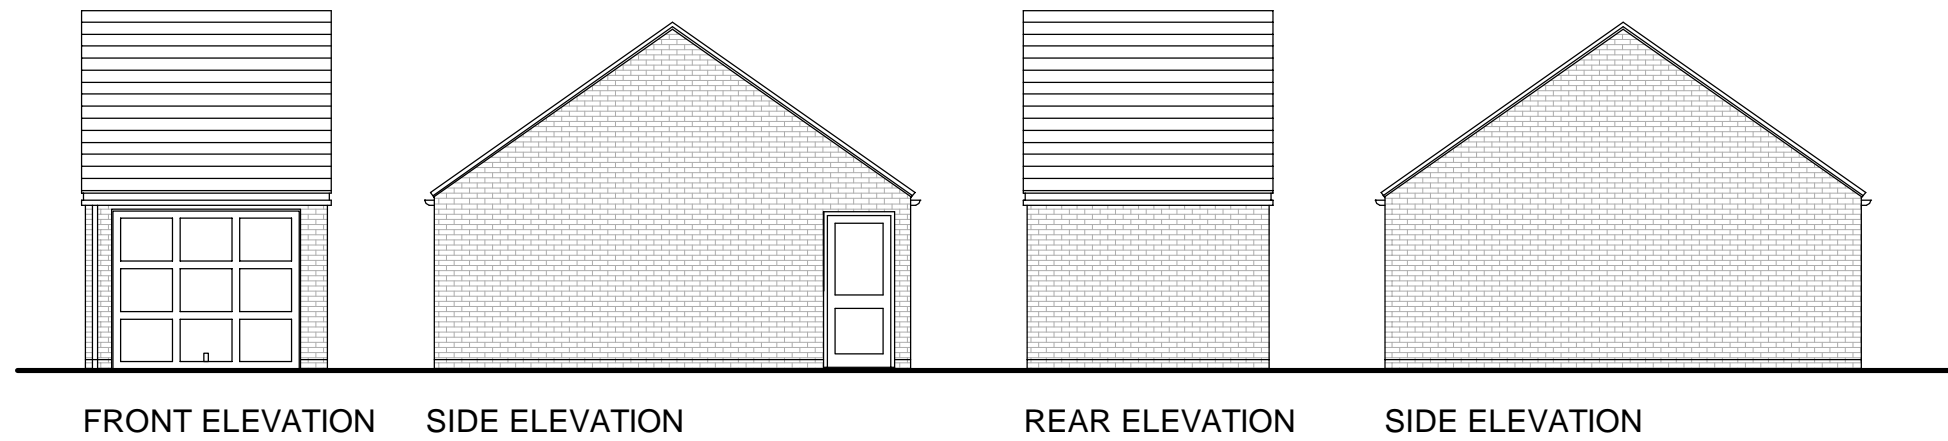


FRONT ELEVATION

SIDE ELEVATION


REAR ELEVATION

SIDE ELEVATION

PERSONNEL DOOR
 SUBJECT TO SITE
 LEVELS & GARDEN
 LOCATION

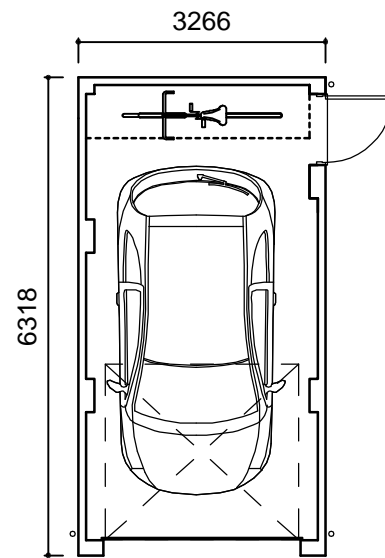

SINGLE GARAGE

 

PLOTS -172,175,192,193,220,
 225,226

PERSIMMON
 PERSIMMON HOMES (Midlands) LTD
 3 Waterside Way
 Bedford Road
 Northampton NN4 7XD
 Tel: 01604 884681 Fax: 01604 884686



CHARLES CHURCH
 Charles Church Developments Limited



ERIC COLE ARCHITECTURE

Eric Cole Ltd . 15 The Woolmarket, Cirencester, Gloucestershire GL7 2PR
 T: +44 (0)1285 641234 E: mail@ericcole.co.uk W: www.ericcole.co.uk

PROJECT:	KMC 8 KMD KINGSMERE, BICESTER		
DWG TITLE:	SINGLE GARAGE EAVES FRONTED		
SCALE:	1:100@A3	DRAWN: MA	CHECKED:
DWG NO:	13.065.UV.GA.01	REV: B	DATE: 20.05.14