


PARCEL KMA & KMB, KINGSMERE, BICESTER

HOUSE TYPES F4 & F5 : URBAN VILLAGE

© This drawing and works depicted are copyright of The Noble Consultancy Ltd. and may not be reproduced or amended except by written permission. No liability will be accepted for amendments made by other persons.

0 1m 2m 3m 4m 5m Sheet Size A3
Rev Date Init

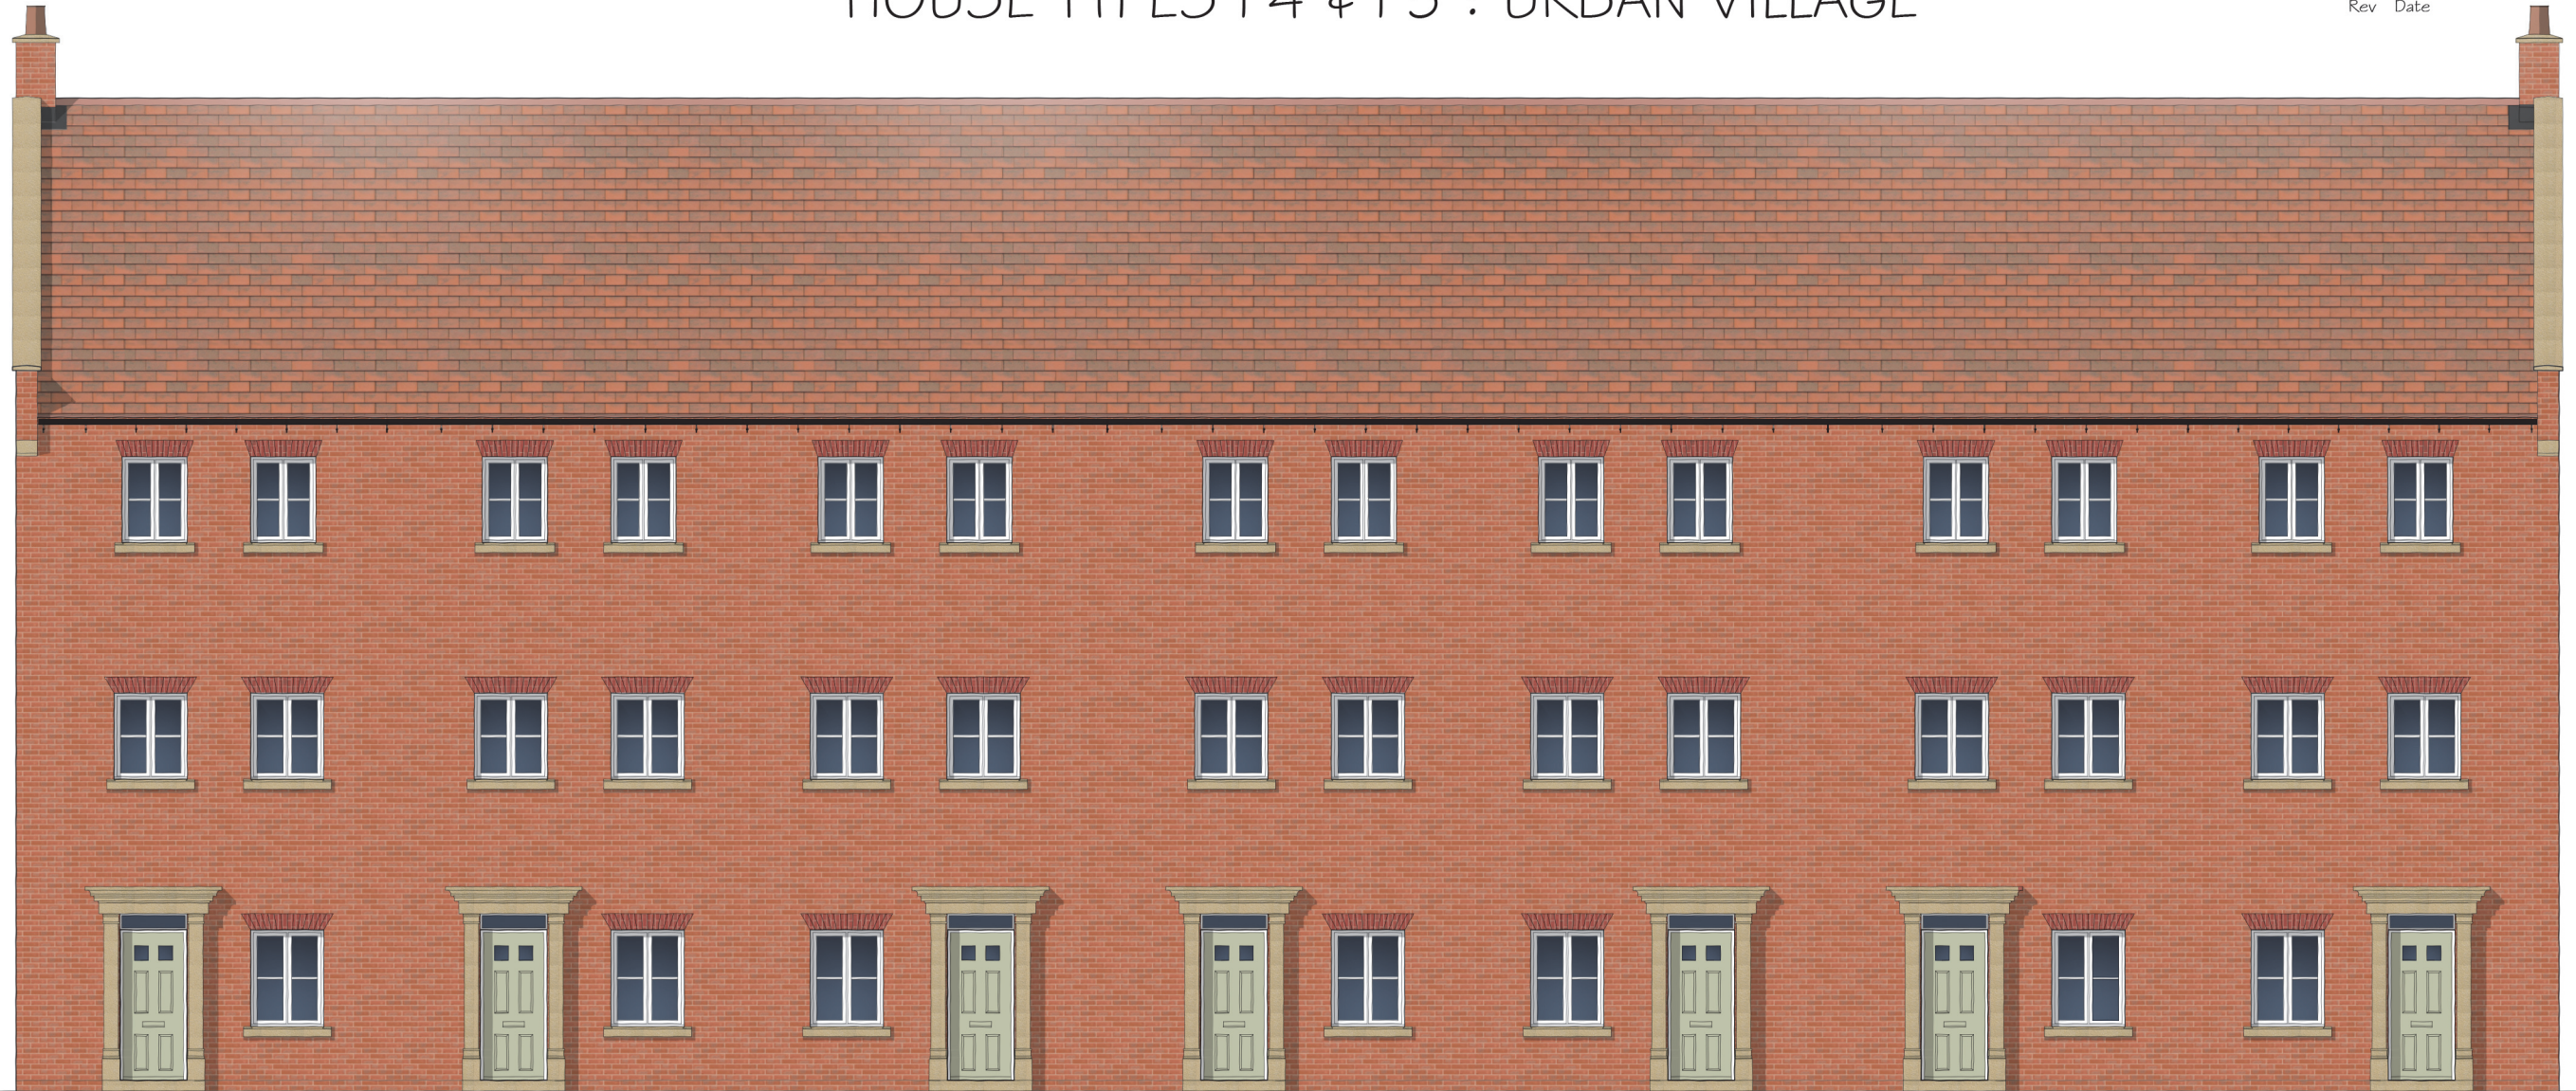

FRONT ELEVATION

Type F4 (as) Plot 189	Type F4 (as) Plot 190	Type F4 (opp) Plot 191	Type F5 (as) Plot 192	Type F5 (opp) Plot 193	Type F4 (as) Plot 194	Type F4 (opp) Plot 195
-----------------------------	-----------------------------	------------------------------	-----------------------------	------------------------------	-----------------------------	------------------------------

House Type F4

Plots: (as) 189, 190 & 194

Plots: (opp) 191 & 195

House Type F5

Plots: (as) 192

Plots: (opp) 193

PROJECT:
PARCEL KMA & KMB, KINGSMERE
BICESTER

DRG TITLE:
HOUSE TYPES F4 & F5 (5T | 25 |)
FRONT ELEVATIONS

JOB NO: 1186 DRG NO: HT - U - F4-F5 - 1

SCALE: 1:100 DRN BY: NFH REV: -

DATE: 11/14 CKD BY: NN



▪The **NOBLE** Consultancy▪
▪ Architectural ▪ Planning ▪ Urban Design ▪ Landscaping ▪
The Stables, Says Court Farm, Badminton Road
Frampton Cotterell, South Gloucestershire, BS36 2NY
□ T: 0844 7452033 □
E: design@noble-consultancy.co.uk
W: www.noble-consultancy.co.uk