


PARCEL KMA & KMB, KINGSMERE, BICESTER

HOUSE TYPES F4 & F5 : URBAN VILLAGE

© This drawing and works depicted are copyright of The Noble Consultancy Ltd. and may not be reproduced or amended except by written permission. No liability will be accepted for amendments made by other persons.

0 1m 2m 3m 4m 5m Sheet Size A3

Rev Date Init

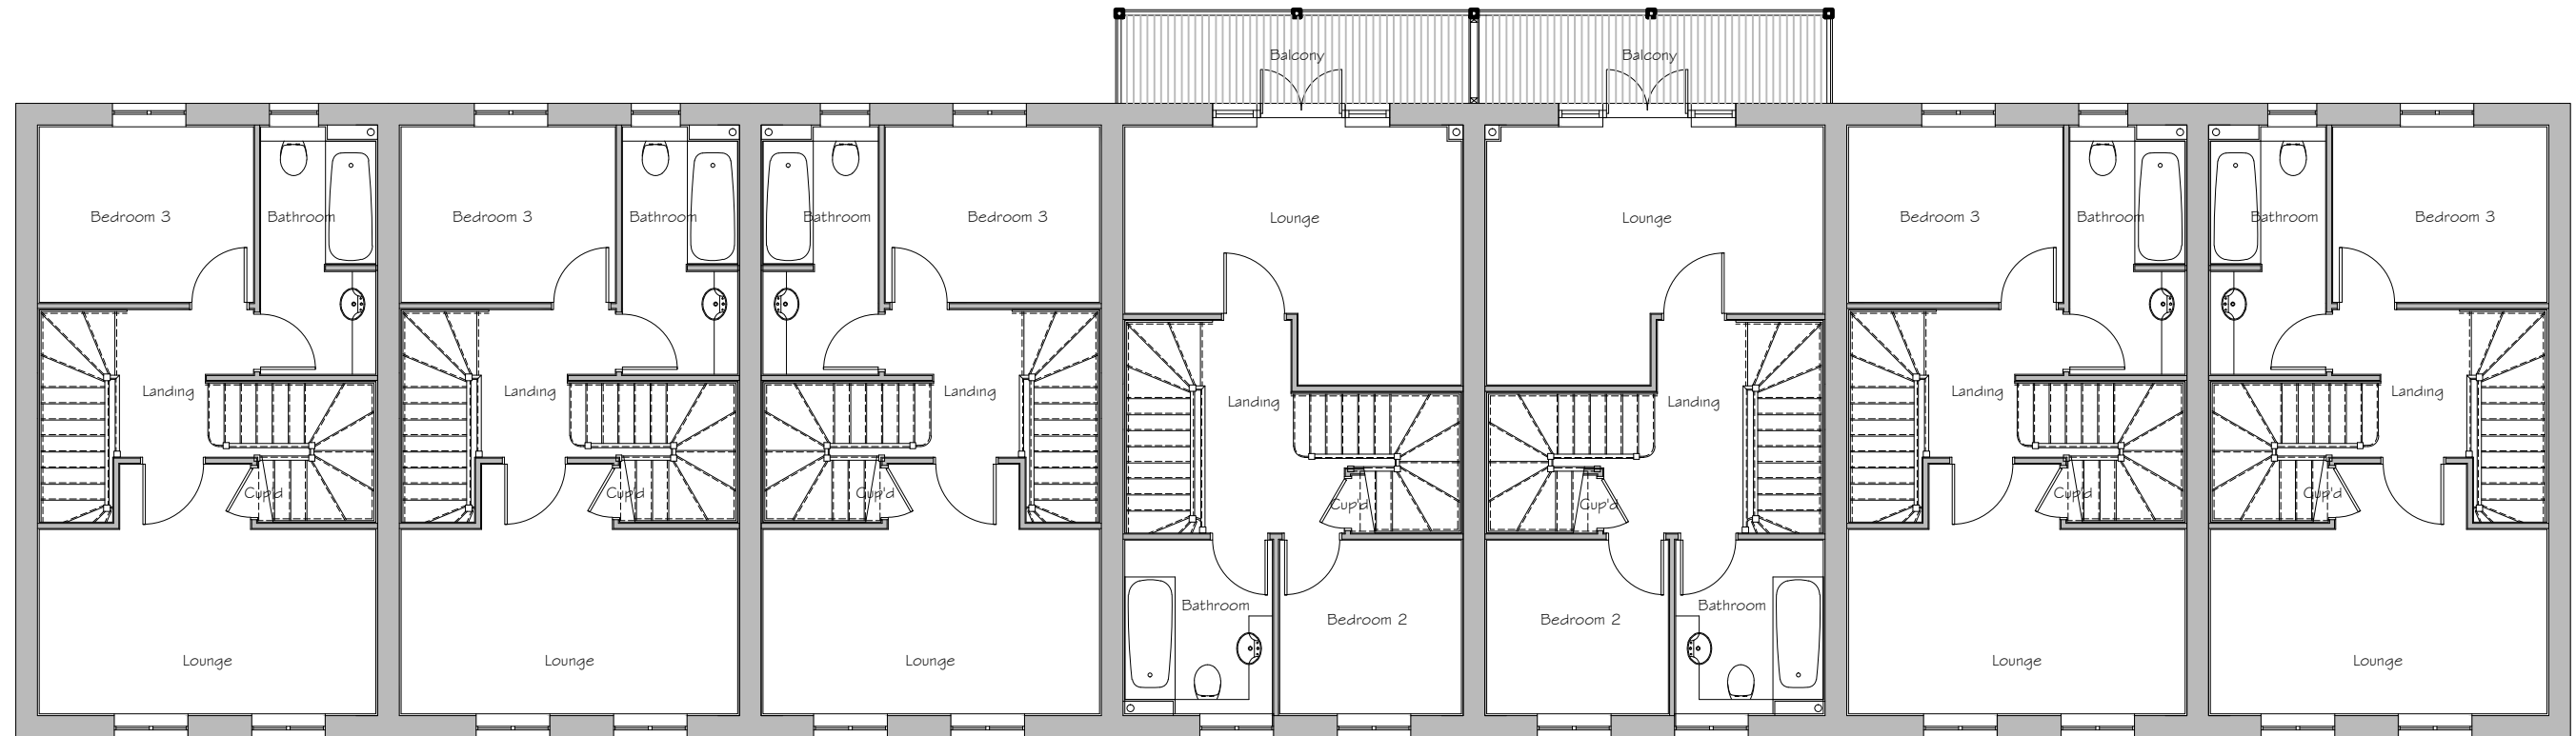

FIRST FLOOR PLAN

Type F4 (as)
Plot 189

Type F4 (as)
Plot 190

Type F4 (opp)
Plot 191

Type F5 (as)
Plot 192

Type F5 (opp)
Plot 193

Type F4 (as)
Plot 194

Type F4 (opp)
Plot 195

House Type F4

Plots: (as) 189, 190 & 194

Plots: (opp) 191 & 195

House Type F5

Plots: (as) 192

Plots: (opp) 193

PROJECT:
PARCEL KMA & KMB, KINGSMERE
BICESTER

DRG TITLE:
HOUSE TYPES F4 & F5 (5T | 25 |)
FIRST FLOOR PLANS

JOB NO: 1186 DRN NO: HT - U - F4-F5 - 5

SCALE: 1:100 DRN BY: NFH REV: -

DATE: 11/14 CKD BY: NN



▪ The **NOBLE** Consultancy ▪
 ▪ Architectural ▪ Planning ▪ Urban Design ▪ Landscaping ▪
 The Stables, Says Court Farm, Badminton Road
 Frampton Cotterell, South Gloucestershire, BS36 2NY
 □ T: 0844 7452033 □
 E: design@noble-consultancy.co.uk
 W: www.noble-consultancy.co.uk