


PARCEL KMA & KMB, KINGSMERE, BICESTER

HOUSE TYPE J1 : URBAN VILLAGE

© This drawing and works depicted are copyright of The Noble Consultancy Ltd. and may not be reproduced or amended except by written permission. No liability will be accepted for amendments made by other persons.

0 1m 2m 3m 4m 5m Sheet Size A3


Rev Date Init
A 18/11/14 AL
Additional plot included, plot numbers amended

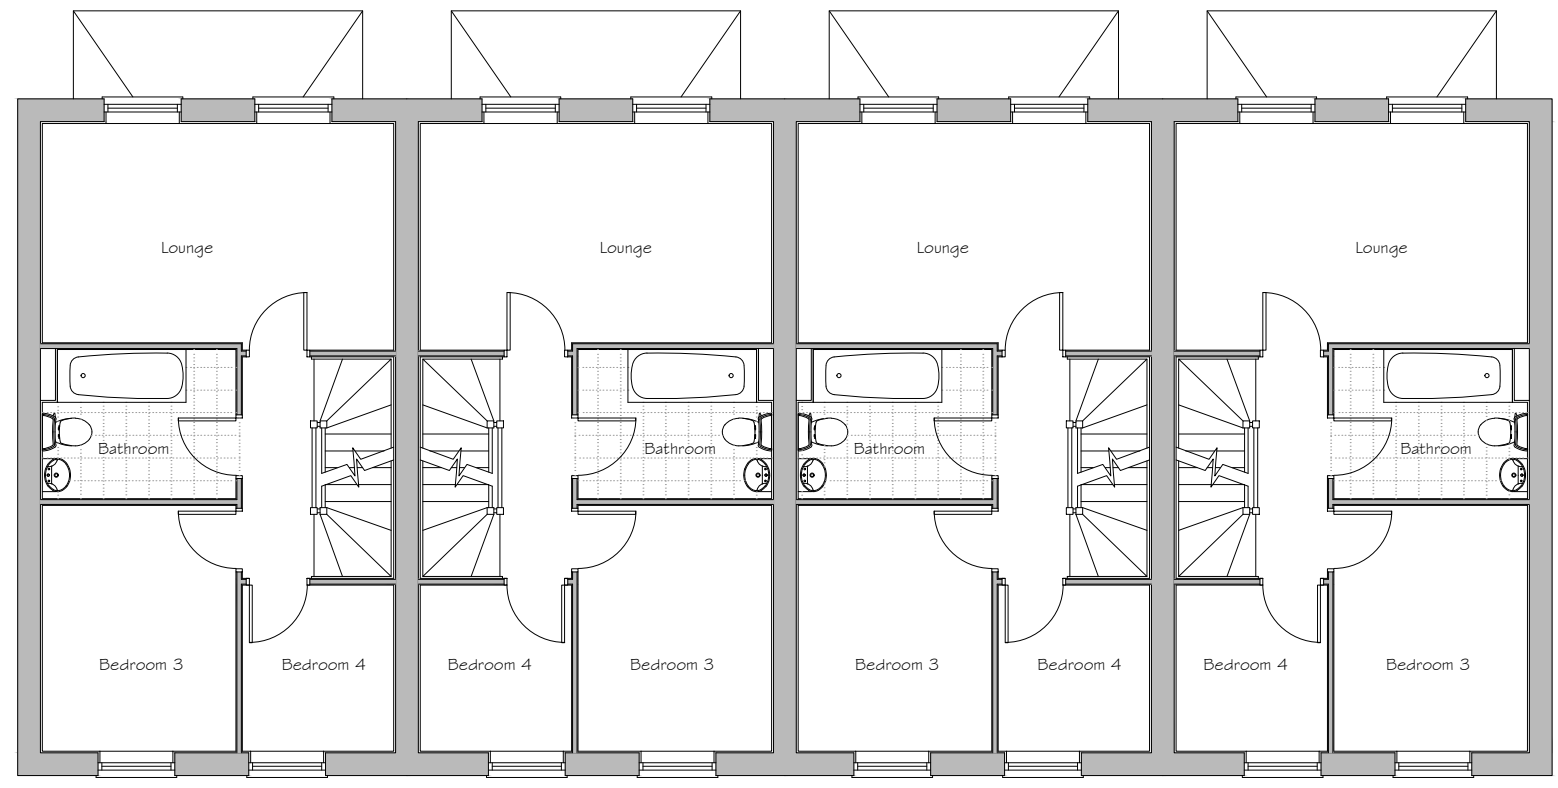

FIRST FLOOR PLAN

Plots: (as) 131, 133

Plots: (opp) 132, 134

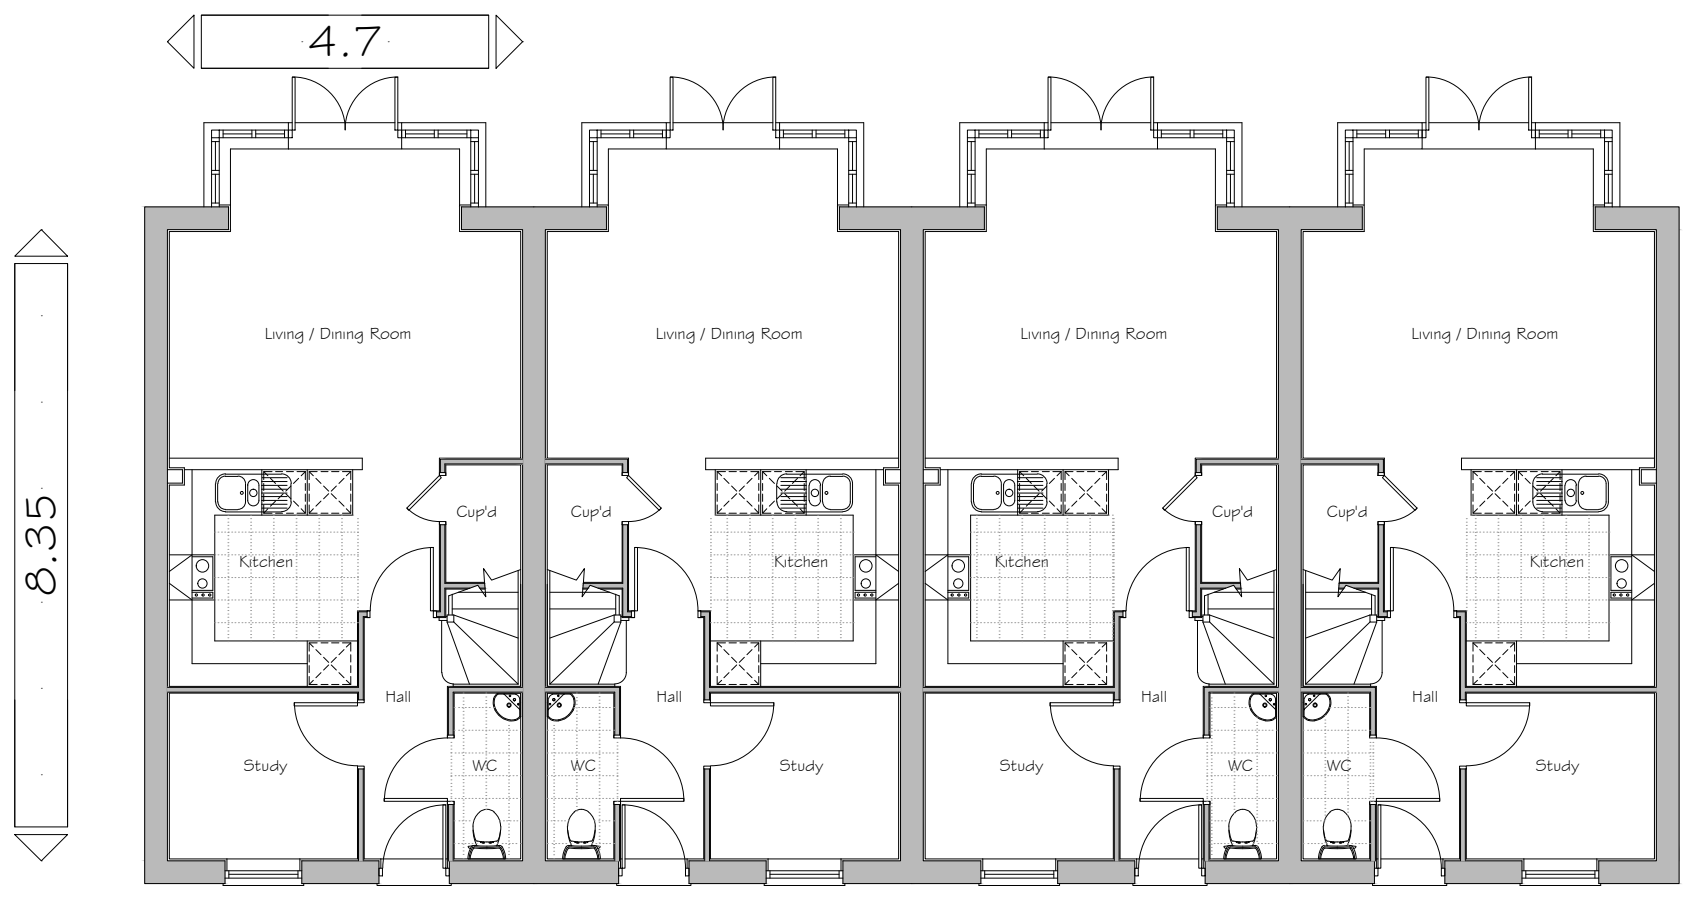

GROUND FLOOR PLAN



PROJECT:
PARCEL KMA & KMB, KINGSMERE
BICESTER

DRG TITLE:
HOUSE TYPE J1 (4T | 300)
FLOOR PLANS

JOB NO: 1186 DRG NO: HT-U-J1-9

SCALE: 1:100 DRN BY: KF REV: A

DATE: 08/14 CKD BY: NN

The NOBLE Consultancy
 ■ Architectural ■ Planning ■ Urban Design ■ Landscaping ■
 The Stables, Says Court Farm, Badminton Road
 Frampton Cotterell, South Gloucestershire, BS36 2NY
 □ T: 0844 7452033 □
 E: design@noble-consultancy.co.uk
 W: www.noble-consultancy.co.uk