


# PARCEL KMA & KMB, KINGSMERE, BICESTER

## HOUSE TYPE T1 : URBAN VILLAGE



© This drawing and works depicted are copyright of The Noble Consultancy Ltd. and may not be reproduced or amended except by written permission. No liability will be accepted for amendments made by other persons.

0 1m 2m 3m 4m 5m Sheet Size A3


Rev Date Init  
A 17/11/14 AL  
Plot number amended

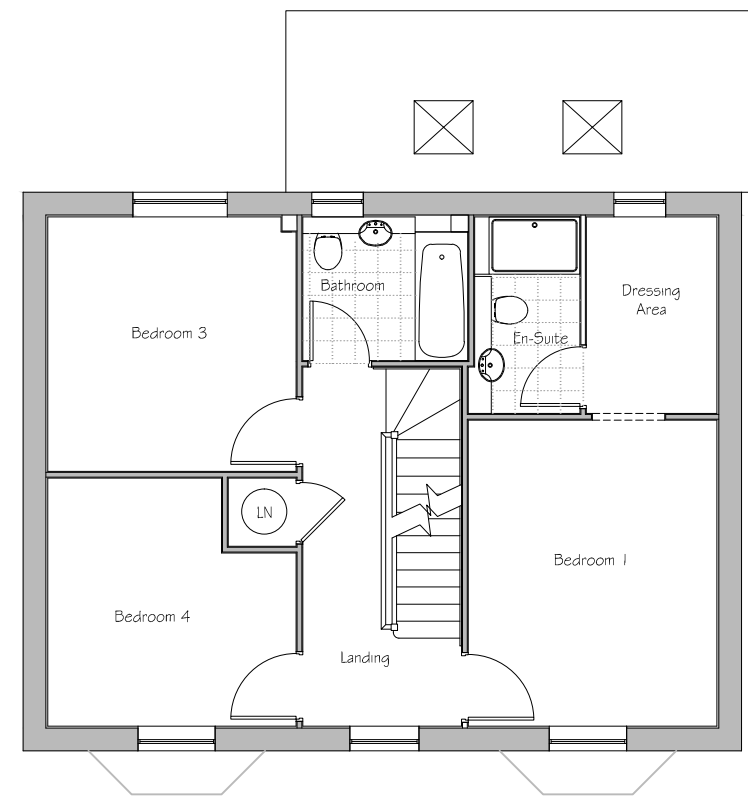


FIRST FLOOR PLAN

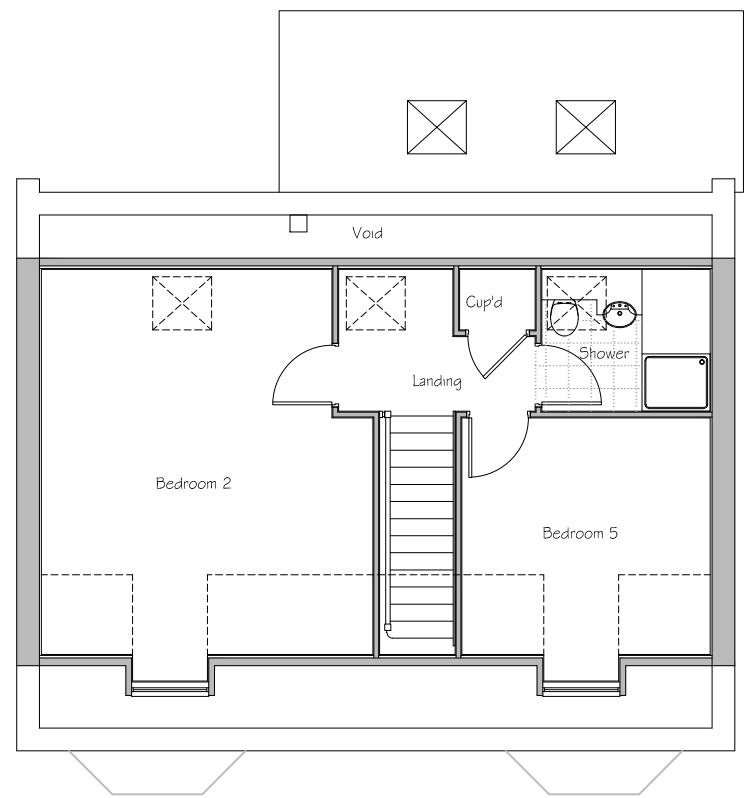 

SECOND FLOOR PLAN

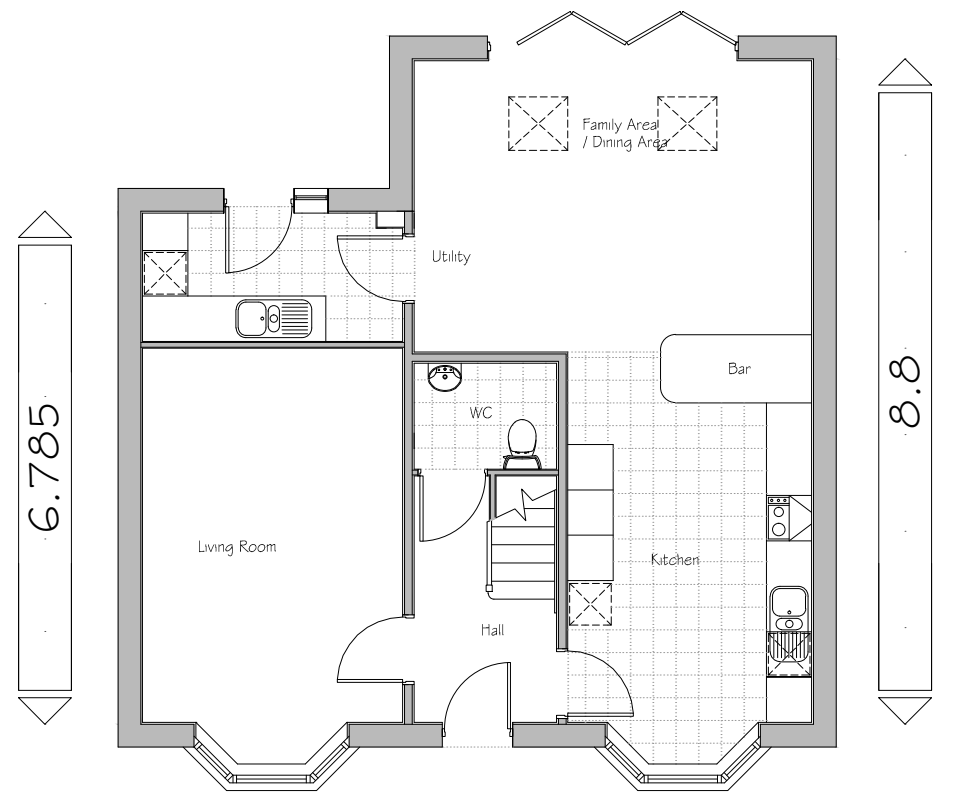

GROUND FLOOR PLAN

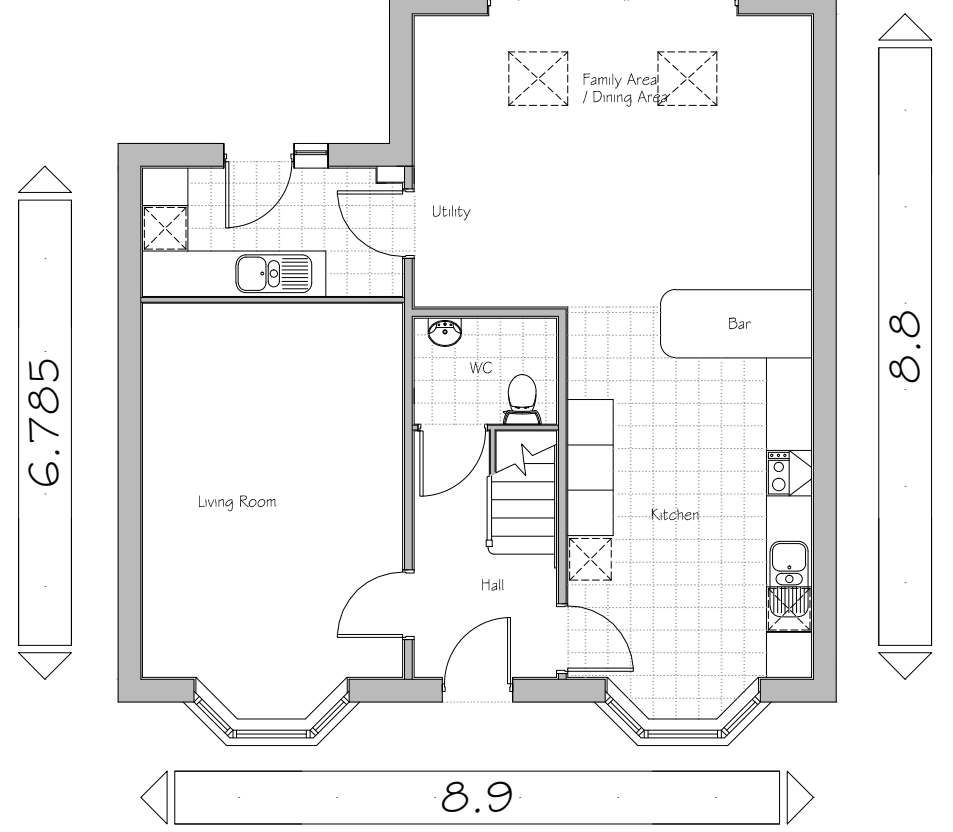

Plots: (as) 185

Plots: (opp)



PROJECT:  
PARCEL KMA & KMB, KINGSMERE  
BICESTER

DRG TITLE:  
HOUSE TYPE T1 (5D1959)  
FLOOR PLANS

JOB NO: 1186 DRG NO: HT - U - T1 - 2

SCALE: 1:100 DRN BY: PK REV: A

DATE: 09/14 CKD BY: NN

▪The **NOBLE** Consultancy▪  
▪ Architectural ▪ Planning ▪ Urban Design ▪ Landscaping ▪  
The Stables, Says Court Farm, Badminton Road  
Frampton Cotterell, South Gloucestershire, BS36 2NY  
T: 0844 7452033  
E: design@noble-consultancy.co.uk  
W: www.noble-consultancy.co.uk