


# PARCEL KMA & KMB, KINGSMERE, BICESTER

## HOUSE TYPE Z1 : URBAN VILLAGE

© This drawing and works depicted are copyright of The Noble Consultancy Ltd. and may not be reproduced or amended except by written permission. No liability will be accepted for amendments made by other persons.

0 1m 2m 3m 4m 5m Sheet Size A3


Rev Date Int

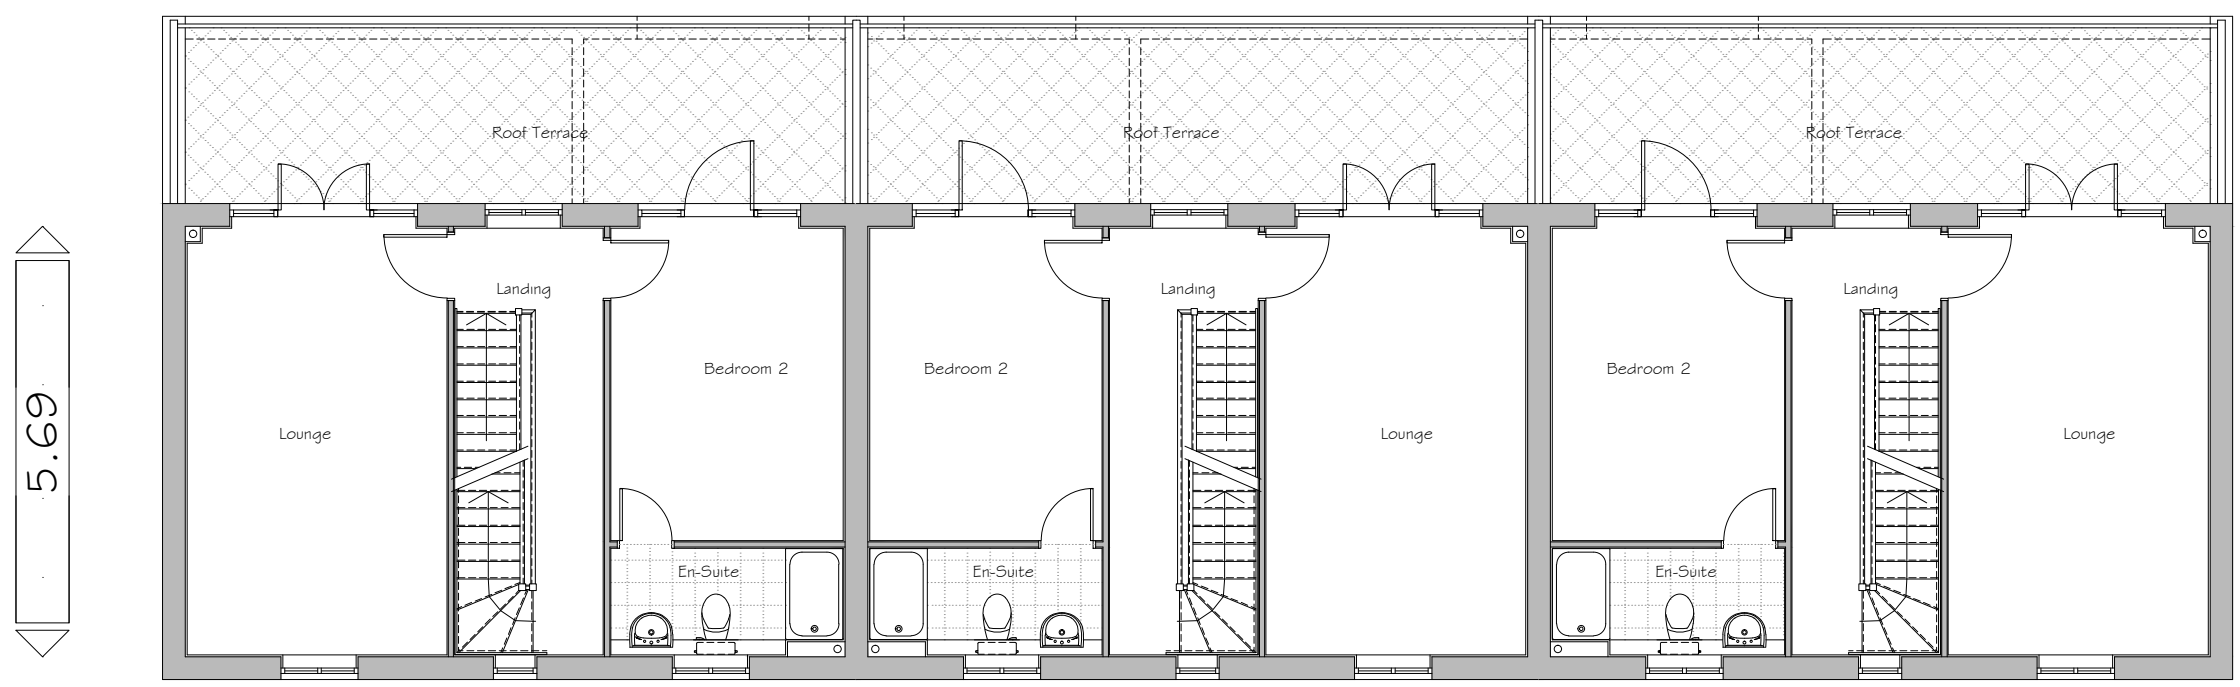

FIRST FLOOR PLAN

Plots: (as) 128

Plots: (opp) 129 & 130

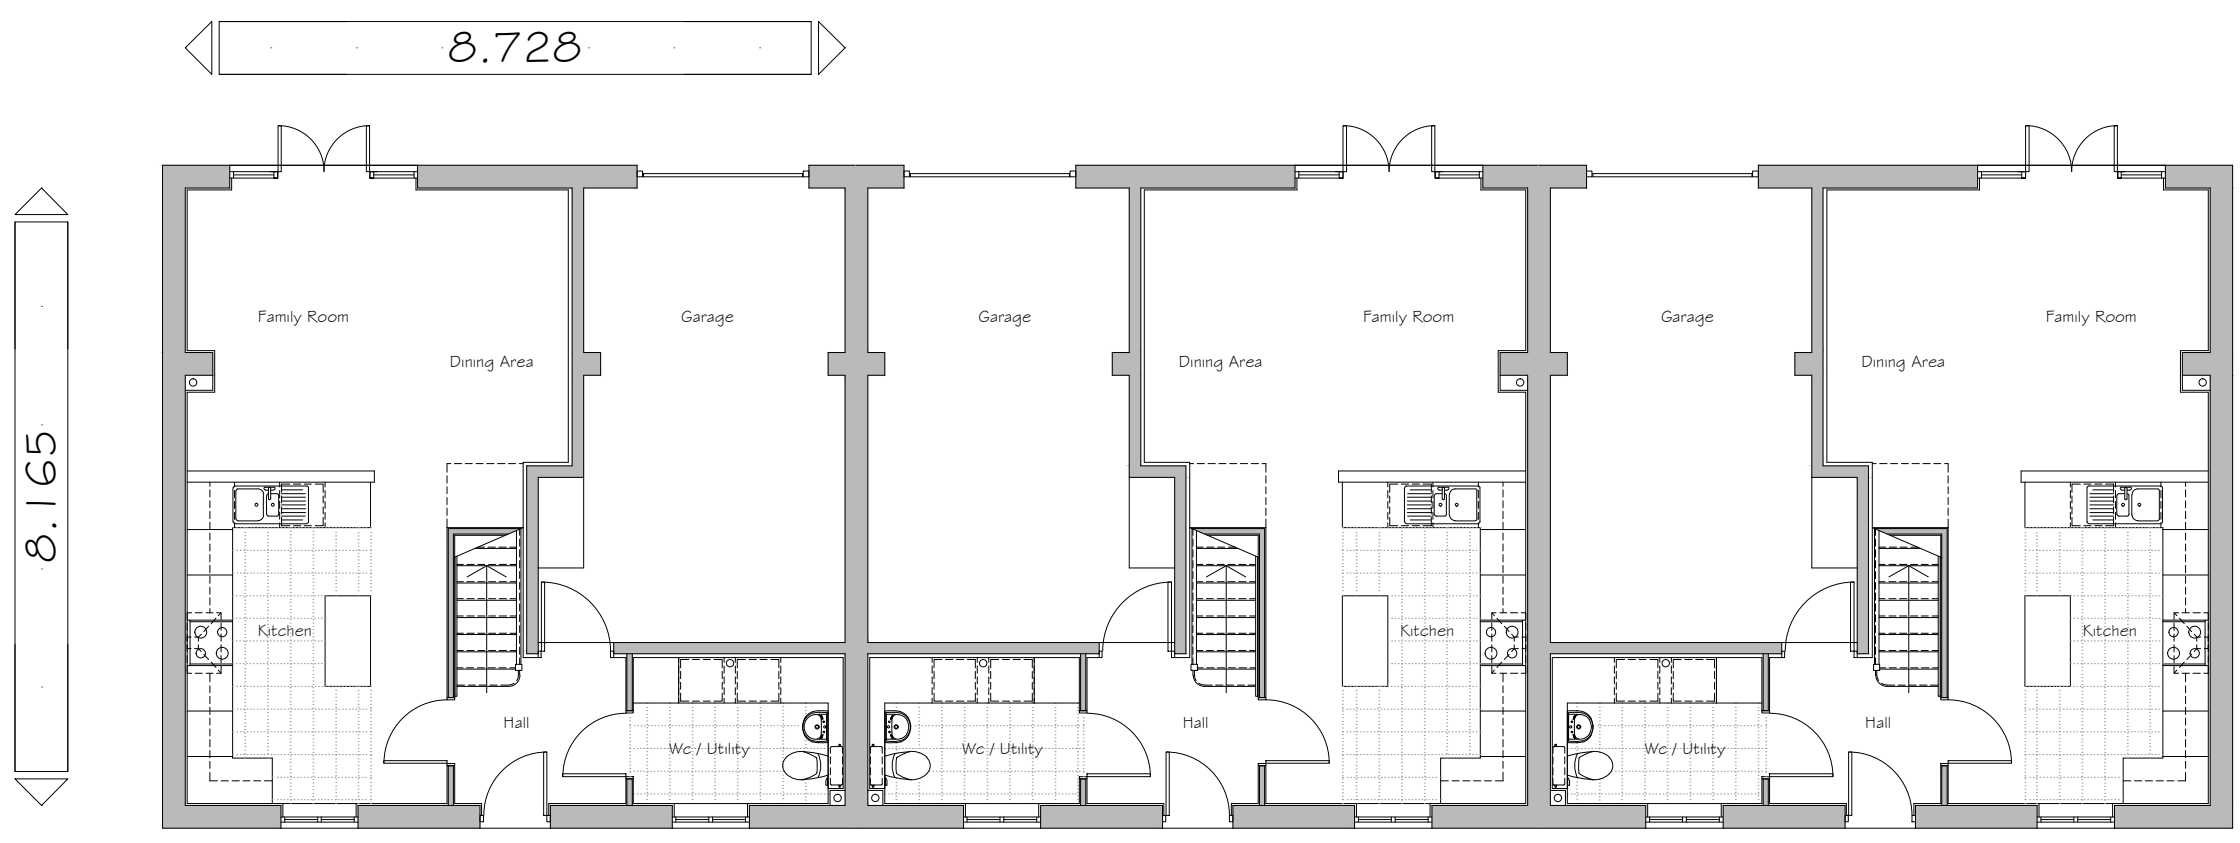

GROUND FLOOR PLAN



PROJECT:  
 PARCEL KMA & KMB, KINGSMERE  
 BICESTER  
 DRG TITLE:  
 HOUSE TYPE Z1 (4T1580)  
 GROUND & FIRST FLOOR PLANS

JOB NO: 1186 DRG NO: HT - U - Z1 - 2  
 SCALE: 1:100 DRN BY: KF REV: -  
 DATE: 11/14 CKD BY: NN

**The NOBLE Consultancy**  
 ■ Architectural ■ Planning ■ Urban Design ■ Landscaping ■  
 The Stables, Says Court Farm, Badminton Road  
 Frampton Cotterell, South Gloucestershire, BS36 2NY  
 □ T: 0844 7452033 □  
 E: design@noble-consultancy.co.uk  
 W: www.noble-consultancy.co.uk