


# PARCEL KMA & KMB, KINGSMERE, BICESTER

## HOUSE TYPE Z1 : URBAN VILLAGE

© This drawing and works depicted are copyright of The Noble Consultancy Ltd. and may not be reproduced or amended except by written permission. No liability will be accepted for amendments made by other persons.

0 1m 2m 3m 4m 5m Sheet Size A3  
 Rev Date Init

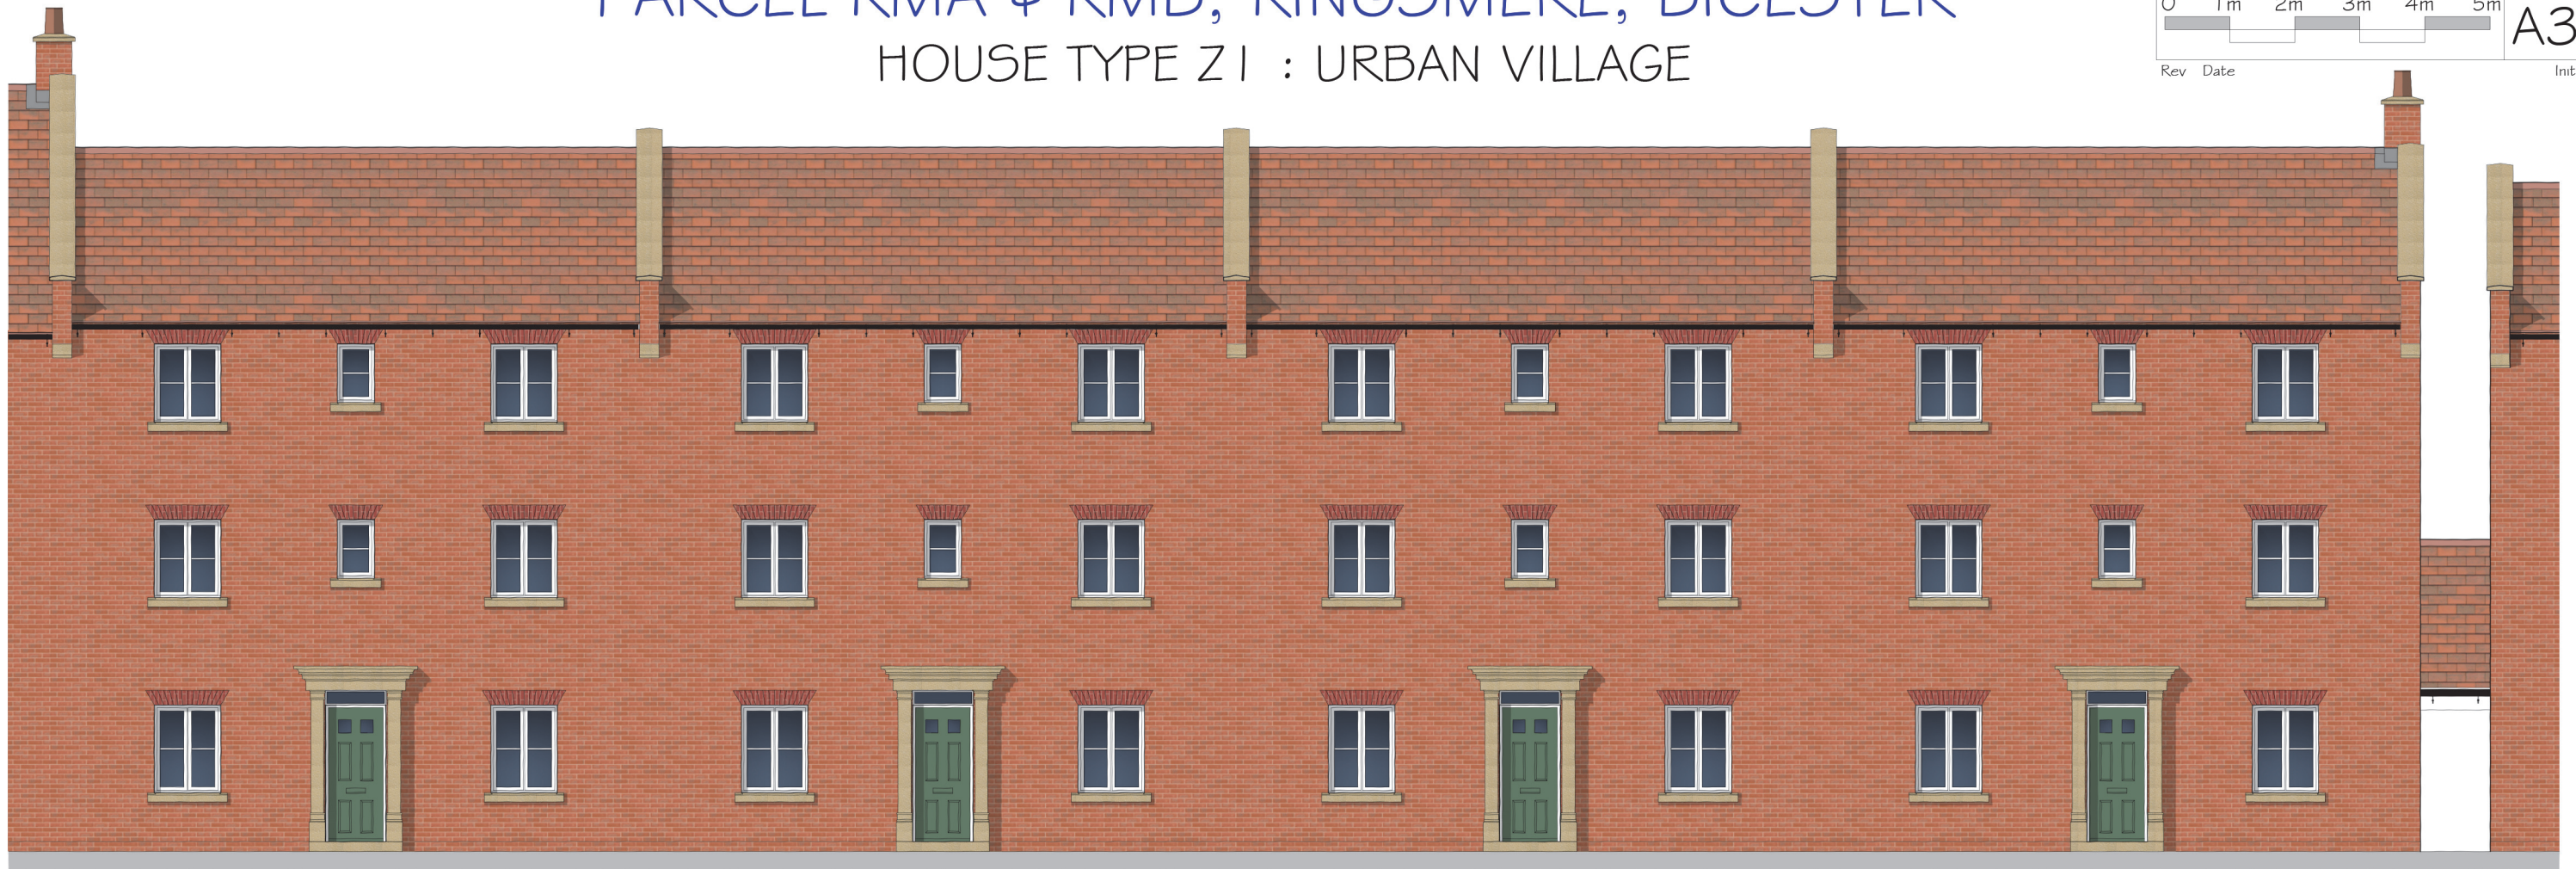

### FRONT ELEVATION

Note: All windows to front elevation to be clear glazed

Plots: (as) 204 & 206

Plots: (opp) 205 & 207



PROJECT:  
 PARCEL KMA & KMB, KINGSMERE  
 BICESTER

DRG TITLE:  
 HOUSE TYPE Z1 (4T | 580)  
 FRONT ELEVATION

JOB NO: 1186 DRG NO: HT - U - Z1 - 4

SCALE: 1:100 DRN BY: KF REV: -

DATE: 11/14 CKD BY: NN

▪The **NOBLE** Consultancy▪

▪ Architectural ▪ Planning ▪ Urban Design ▪ Landscaping ▪  
 The Stables, Says Court Farm, Badminton Road  
 Frampton Cotterell, South Gloucestershire, BS36 2NY  
 T: 0844 7452033  
 E: design@noble-consultancy.co.uk  
 W: www.noble-consultancy.co.uk