



PARCEL KMA & KMB, KINGSMERE, BICESTER

HOUSE TYPE JJ : WHITELANDS

© This drawing and works depicted are copyright of The Noble Consultancy Ltd. and may not be reproduced or amended except by written permission. No liability will be accepted for amendments made by other persons.

 

Rev Date Init
 A 12/11/14 PK
 Plot number added.

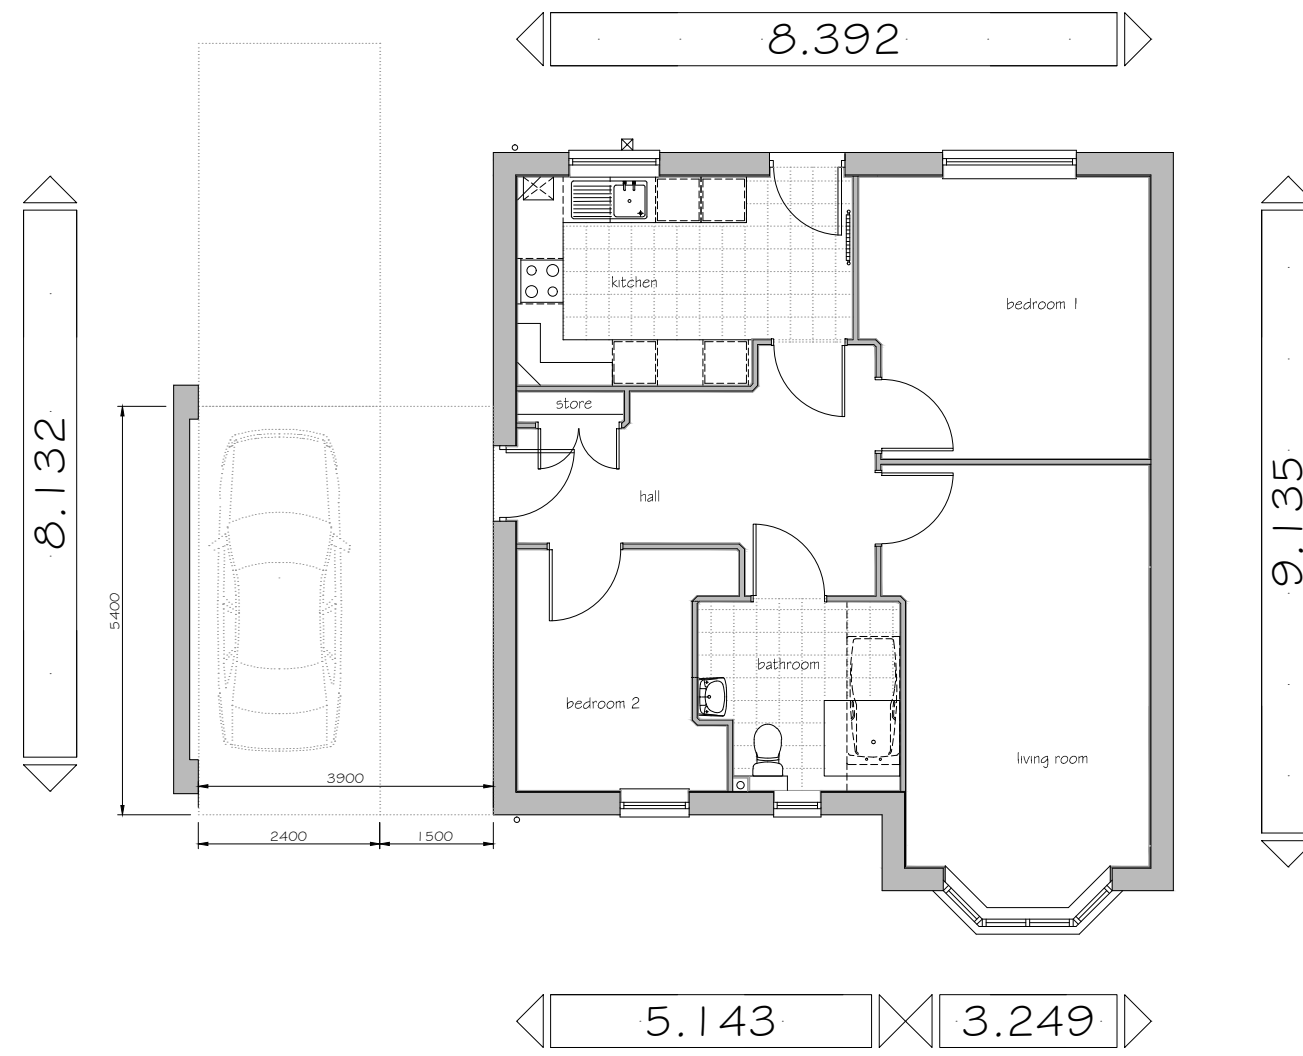

GROUND FLOOR PLAN

Plots: (as) 43

Plots: (opp) -



PROJECT:
 PARCEL KMA & KMB, KINGSMERE
 BICESTER

DRG TITLE:
 HOUSE TYPE JJ (775)
 FLOOR PLANS

JOB NO: 1186 DRG NO: HT - W - JJ - 2

SCALE: 1:100 DRN BY: TE REV: A

DATE: 08/14 CKD BY: NN

Gross Area
 (structural)
 GF - 72.03 m²
 GF - 775 sq ft

▪The **NOBLE** Consultancy▪
 ■ Architectural ■ Planning ■ Urban Design ■ Landscaping ■
 The Stables, Says Court Farm, Badminton Road
 Frampton Cotterell, South Gloucestershire, BS36 2NY
 □ T: 0844 7452033 □
 E: design@noble-consultancy.co.uk
 W: www.noble-consultancy.co.uk