


PARCEL KMA & KMB, KINGSMERE, BICESTER

HOUSE TYPE AA1, EE2 & EE4 : WHITELANDS

© This drawing and works depicted are copyright of The Noble Consultancy Ltd. and may not be reproduced or amended except by written permission. No liability will be accepted for amendments made by other persons.

 

Rev Date Init
 A 12/11/14 TE
 Ground & first floor plans replanned to omit porch extension from front elevation.
 Roof span direction amended.
 - as planners comments



SIDE ELEVATION
House Type AA1



FRONT ELEVATION
House Type AA1

House Type EE2 (as)

Flat Type EE4 (opp)

Plots: (as) 166, 167, 168

Plots: (opp) 169



PROJECT:
PARCEL KMA & KMB, KINGSMERE
BICESTER

DRG TITLE:
HOUSE TYPE AA1, EE2 & EE4
ELEVATIONS


JOB NO: 1186 DRG NO: HT-W-AA1-EE2-EE4 - 1

SCALE: 1:100 DRN BY: TE REV: A


DATE: 09/14 CKD BY: NN

▪The **NOBLE** Consultancy▪

▪ Architectural ▪ Planning ▪ Urban Design ▪ Landscaping ▪
 The Stables, Says Court Farm, Badminton Road
 Frampton Cotterell, South Gloucestershire, BS36 2NY
 T: 0844 7452033
 E: design@noble-consultancy.co.uk
 W: www.noble-consultancy.co.uk

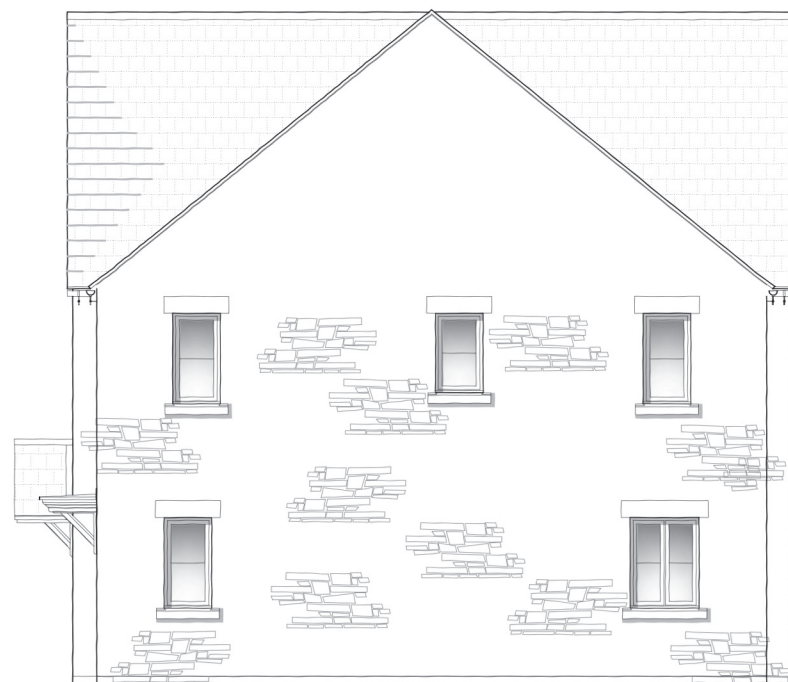

SIDE ELEVATION
House Type EE4 (opp)

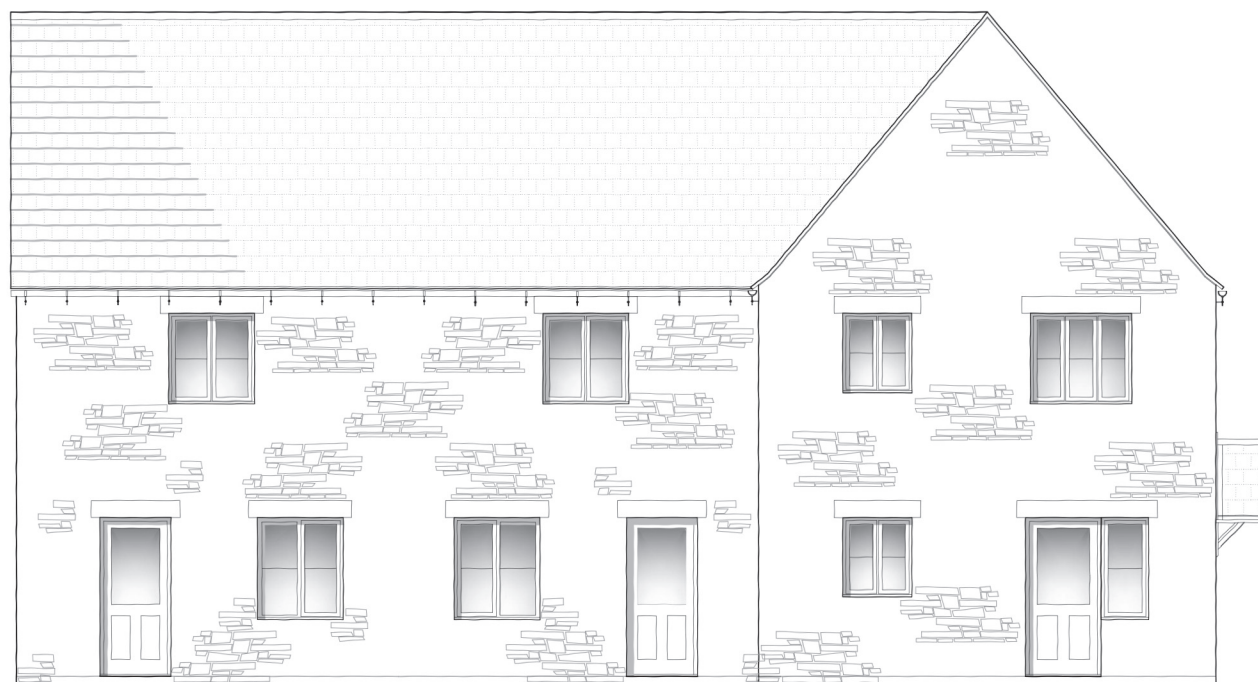

REAR ELEVATION
House Type EE4 (opp)

House Type EE2 (as)

Flat Type AA1 (as)

Gross Area (structural)

AA1 GF - 43.54 m2 GF - 469 sq ft

AA1 FF - 51.98 m2 FF - 560 sq ft

EE2 & EE4 - 76.54m2 - 823 sq ft