



# PARCEL KMA & KMB, KINGSMERE, BICESTER

## HOUSE TYPE EE1 & EE4 : WHITELANDS

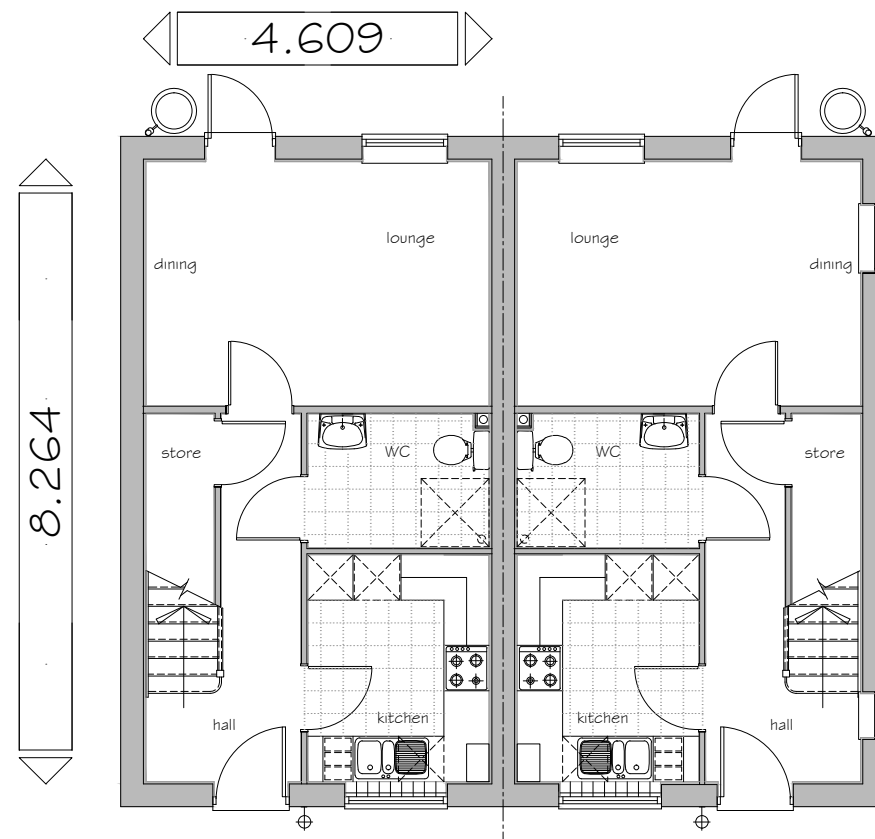

GROUND FLOOR PLAN  
House Type EE1 (as)

House Type EE4 (as)

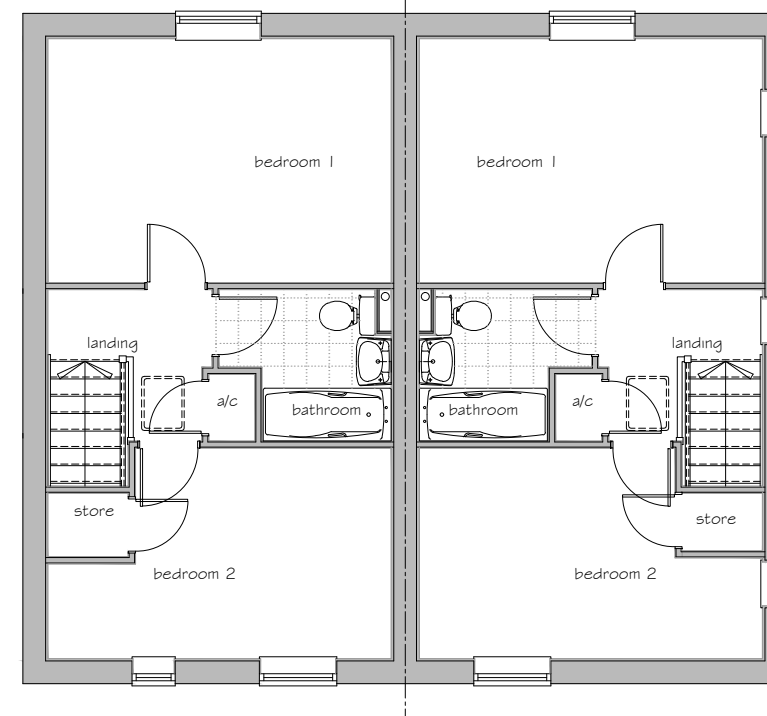

FIRST FLOOR PLAN

Plots: (as) 81 & 94

Plots: (opp) 82 & 95



PROJECT:  
PARCEL KMA & KMB, KINGSMERE  
BICESTER

DRG TITLE:  
HOUSE TYPE EE1 & EE4 (823)  
FLOOR PLANS

JOB NO: 1186 DRG NO: HT - W - EE1 & EE4-2

SCALE: 1:100 DRN BY: KF REV: -

DATE: 09/14 CKD BY: NN

Gross Area  
(structural)  
76.54 m<sup>2</sup>  
823 sq ft

▪The **NOBLE** Consultancy▪  
▪ Architectural ▪ Planning ▪ Urban Design ▪ Landscaping ▪  
The Stables, Says Court Farm, Badminton Road  
Frampton Cotterell, South Gloucestershire, BS36 2NY  
□ T: 0844 7452033 □  
E: design@noble-consultancy.co.uk  
W: www.noble-consultancy.co.uk