



PARCEL KMA & KMB, KINGSMERE, BICESTER

HOUSE TYPE EE5, EE1 & EE5 : WHITELANDS

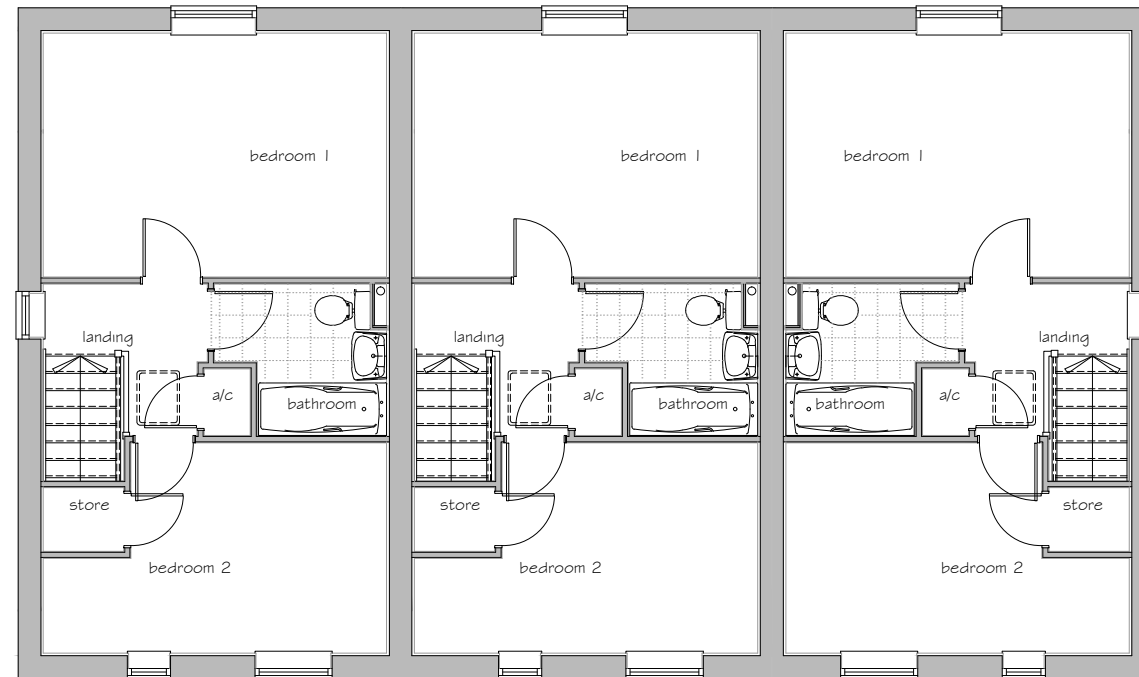

FIRST FLOOR PLAN

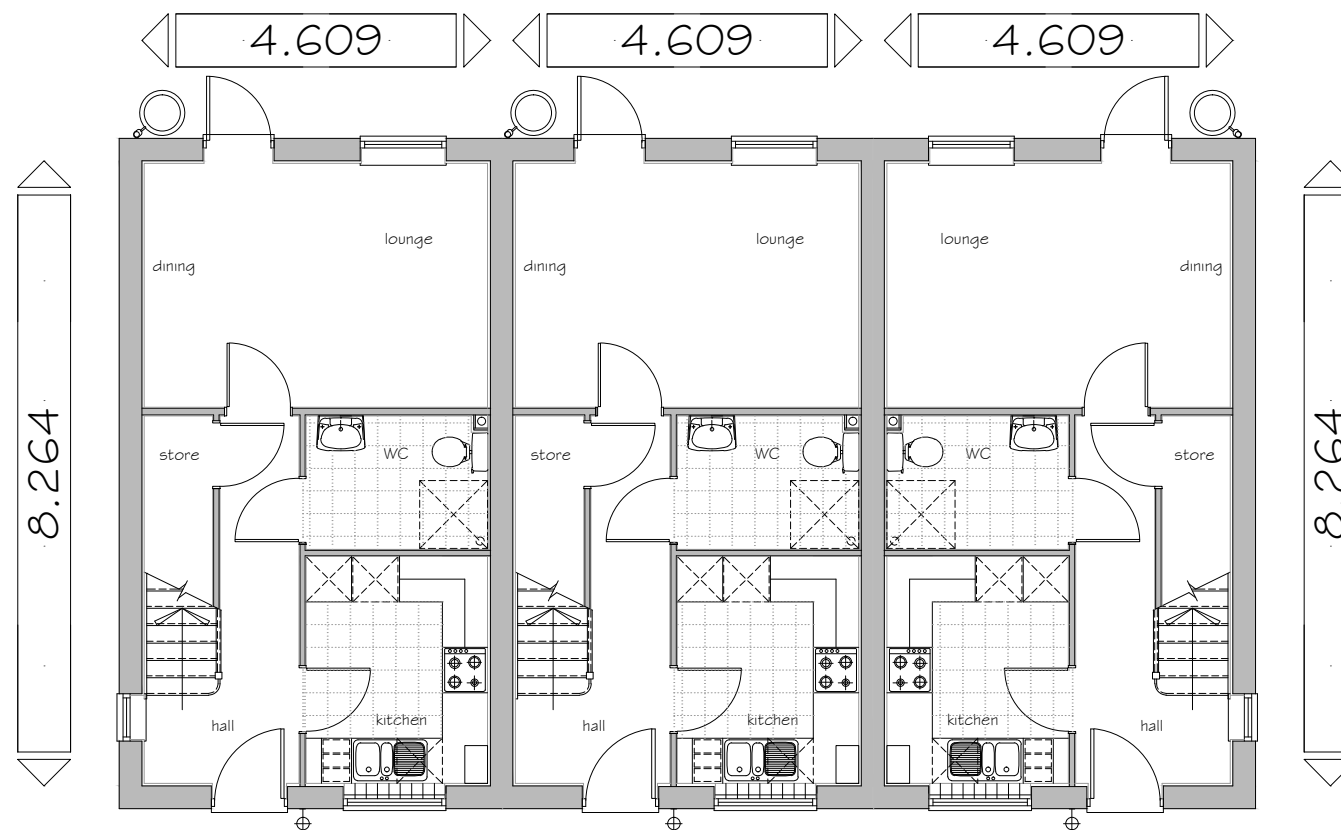

GROUND FLOOR PLAN

House Type EE5 (as)

House Type EE1 (as)

House Type EE5 (opp)

Plots: (as) - 34 & 35

Plots: (opp) - 36



PROJECT:
PARCEL KMA & KMB, KINGSMERE
BICESTER

DRG TITLE:
HOUSE TYPE EE5, EE1 & EE5 (823)
FLOOR PLANS

JOB NO: 1186 DRG NO: HT - W - EE5-EE1-EE5-2

SCALE: 1:100 DRN BY: KF REV: -

DATE: 09/14 CKD BY: NN

▪ The **NOBLE** Consultancy ▪
 ▪ Architectural ▪ Planning ▪ Urban Design ▪ Landscaping ▪
 The Stables, Says Court Farm, Badminton Road
 Frampton Cotterell, South Gloucestershire, BS36 2NY
 □ T: 0844 7452033 □
 E: design@noble-consultancy.co.uk
 W: www.noble-consultancy.co.uk

Gross Area
(structural)
76.54 m²
823 sq ft