

PARCELS KMA & KMB, KINGSMERE, BICESTER GARAGES

The contractor is to check and verify all building and site dimensions, levels and sewer invert levels at connection points before work starts. The contractor is to comply in all respects with current building legislation - British Standard Specifications, Building Regulations etc, whether or not specifically stated on the drawing.

Sheet Size **A1**

0 1m 2m 3m 4m 5m 6m 7m 8m


| Rev | Date | Init |
|-----|----------|------|
| A | 08-10-14 | TE |
| B | 21-11-14 | KF |

Plot numbers and optional door positions amended.
 Draw detailing removed.
 Materials revised and Plot numbers revised.
 Garages added and revised.
 Personnel doors revised.
 All as planners comments.



PLOTS:- 143 & 201


FRONT ELEVATION SIDE ELEVATION REAR ELEVATION
SINGLE GARAGE - BRICK

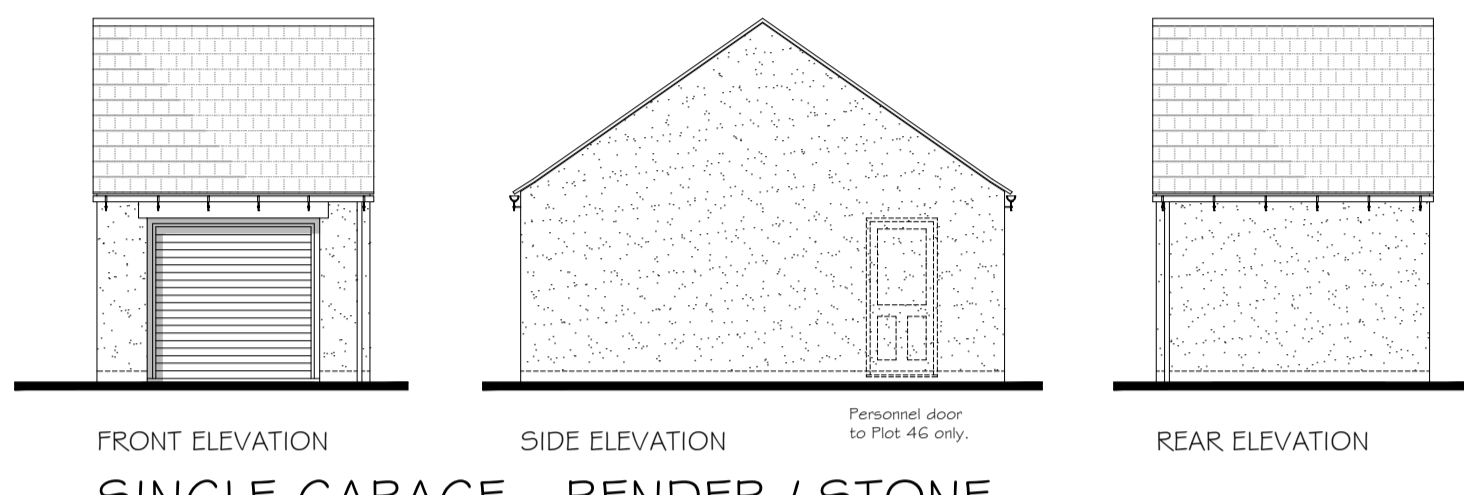


RENDER:-
PLOTS:- 3, 14, 18, 23, 24, 26, 27, 46, 47, 63, 68, 78, 110, 136 & 157.

STONE:-
PLOTS:- 17, 25, 48, 53, 69, 77, 91, 96, 104, 147 & 164


FRONT ELEVATION SIDE ELEVATION REAR ELEVATION
SINGLE GARAGE - RENDER / STONE

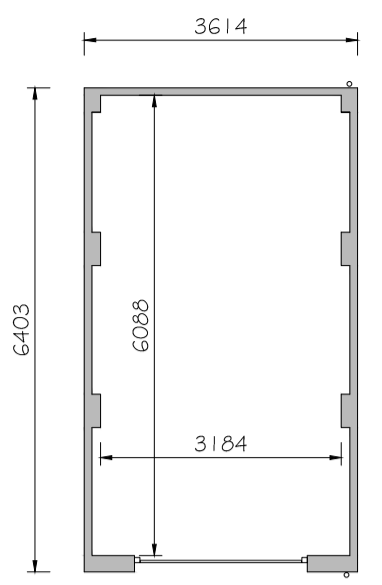


PLAN OF A SINGLE GARAGE

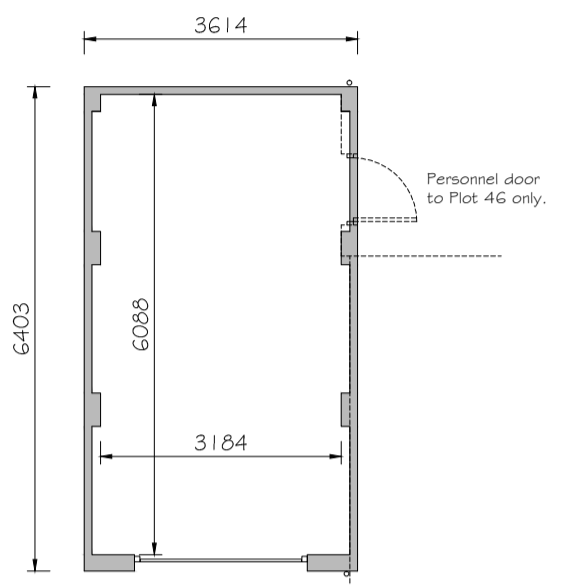


PLAN OF A SINGLE GARAGE

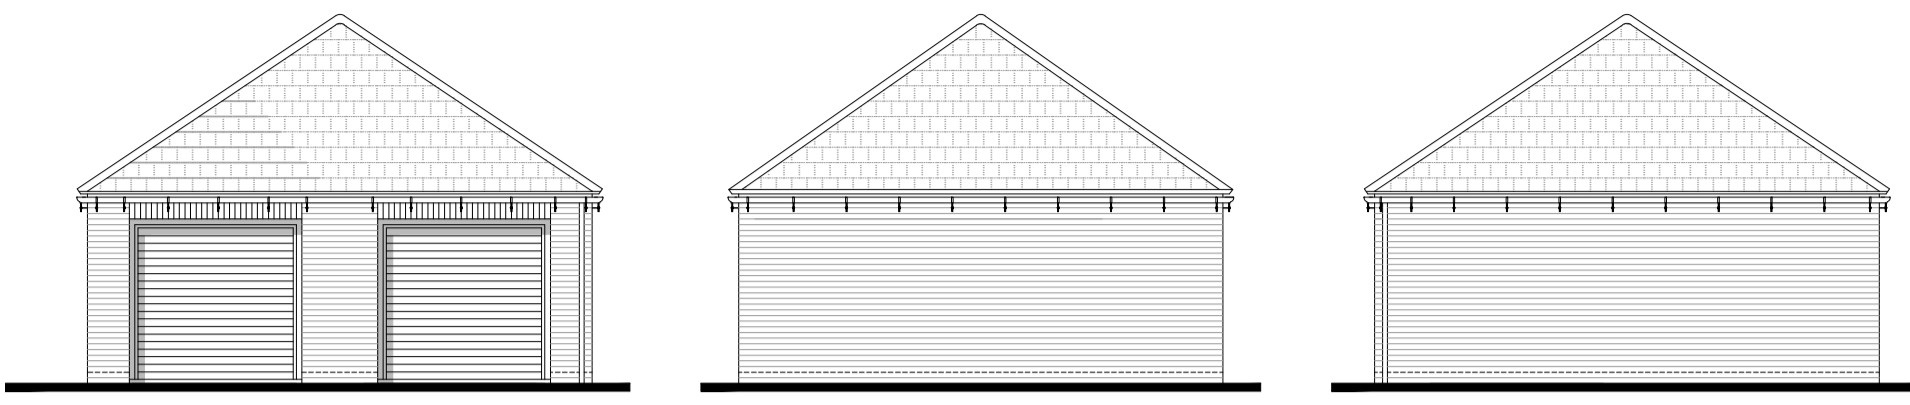


FRONT ELEVATION SIDE ELEVATION REAR ELEVATION
DOUBLE PYRAMID GARAGE - BRICK

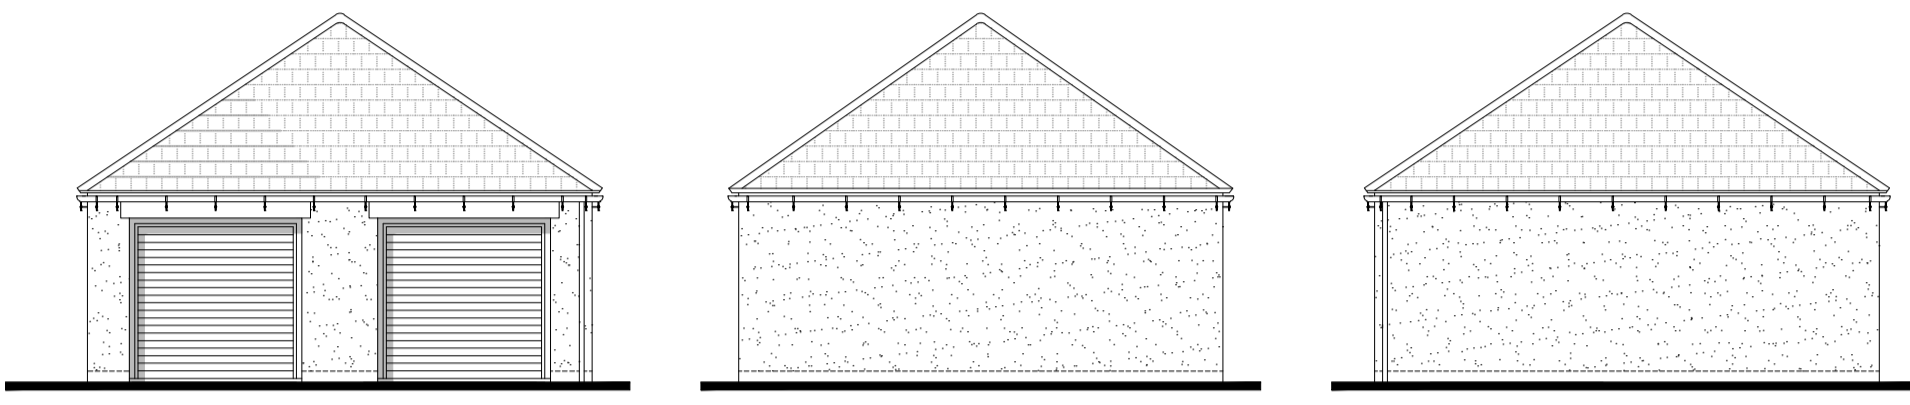


FRONT ELEVATION SIDE ELEVATION REAR ELEVATION
DOUBLE PYRAMID GARAGE - RENDER

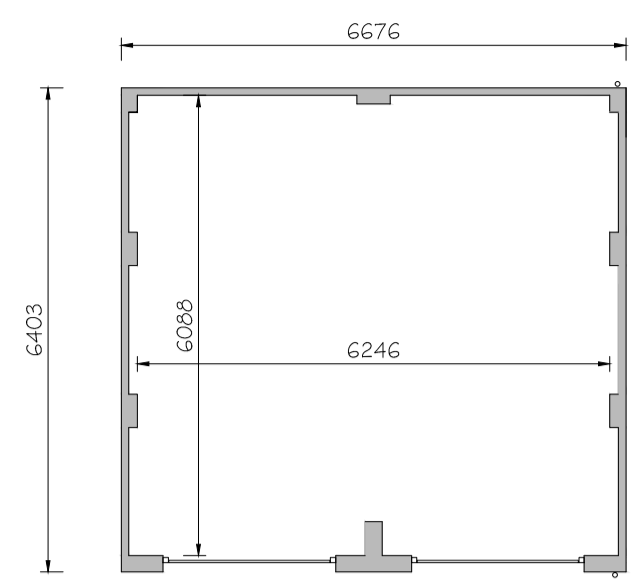


PLAN OF A DOUBLE GARAGE

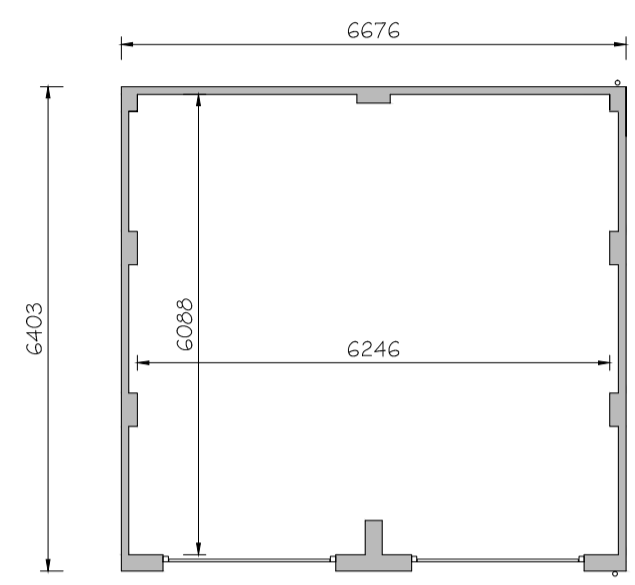


PLAN OF A DOUBLE GARAGE

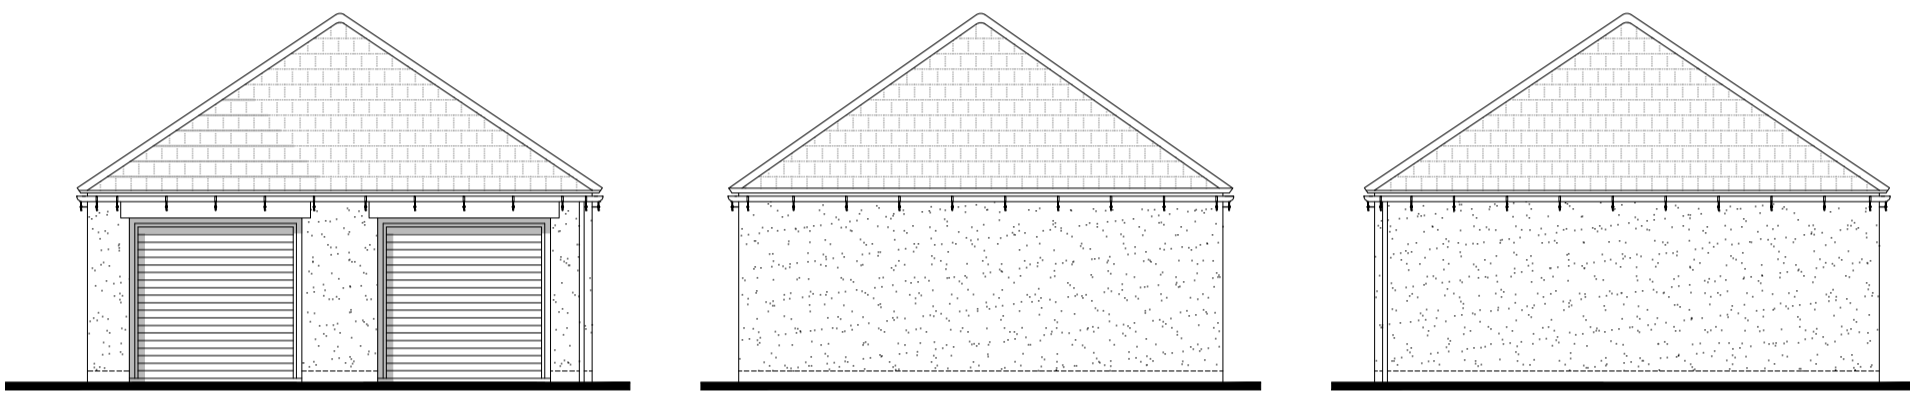


FRONT ELEVATION SIDE ELEVATION REAR ELEVATION
TWIN PYRAMID GARAGE - RENDER

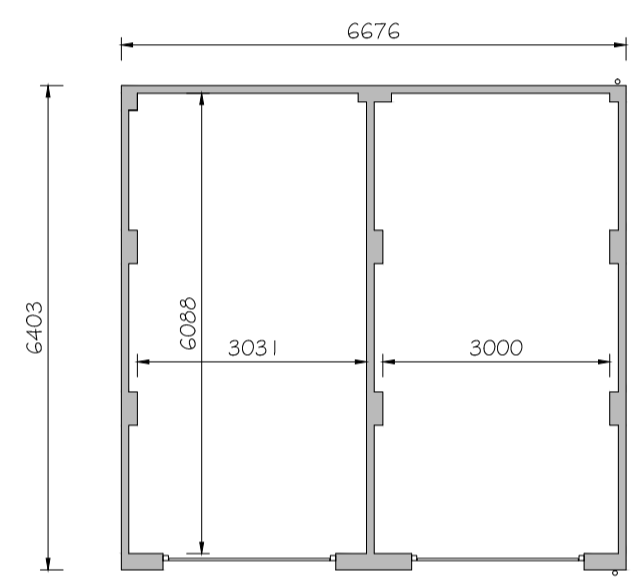


PLAN OF A TWIN GARAGE

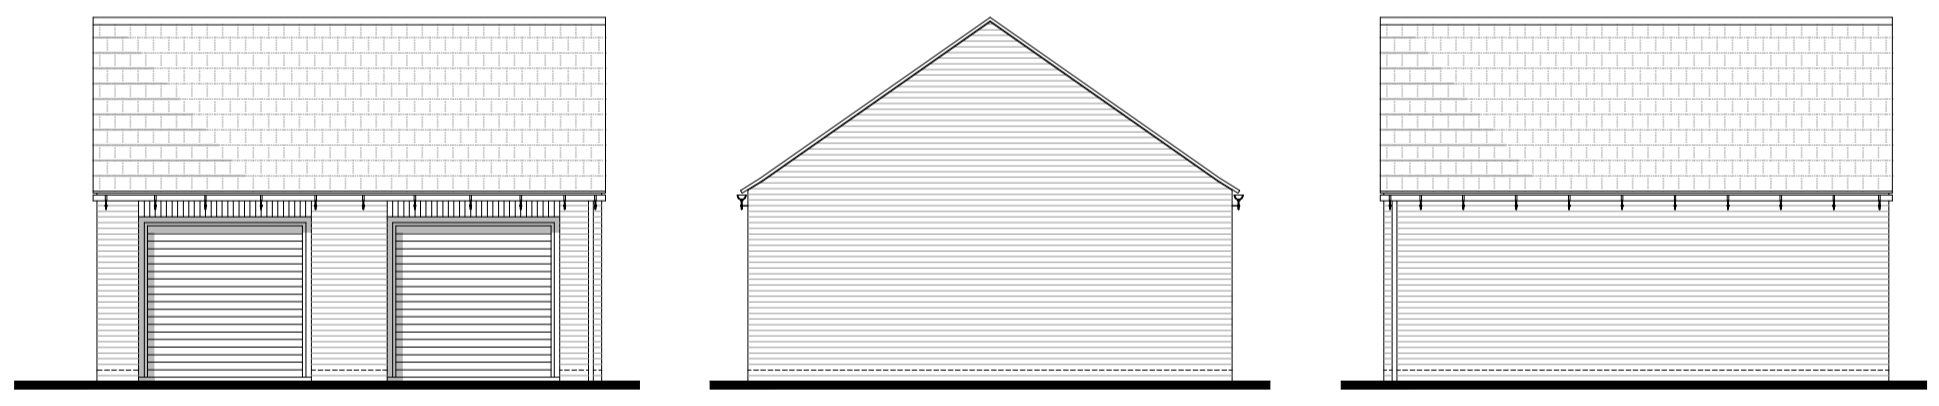


FRONT ELEVATION SIDE ELEVATION REAR ELEVATION
DOUBLE GARAGE - BRICK

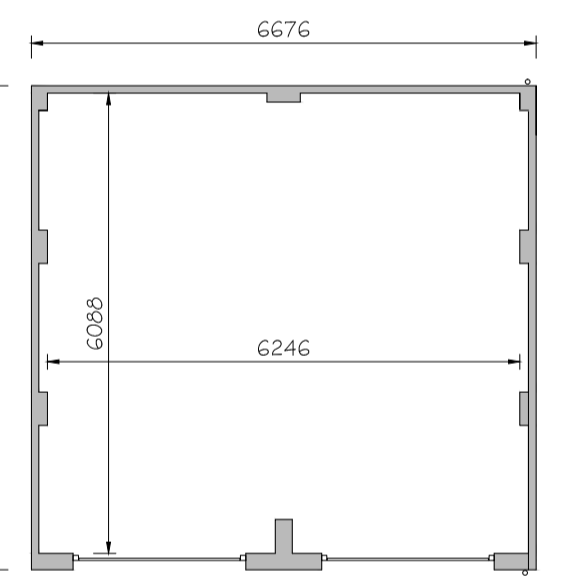


PLAN OF A DOUBLE GARAGE

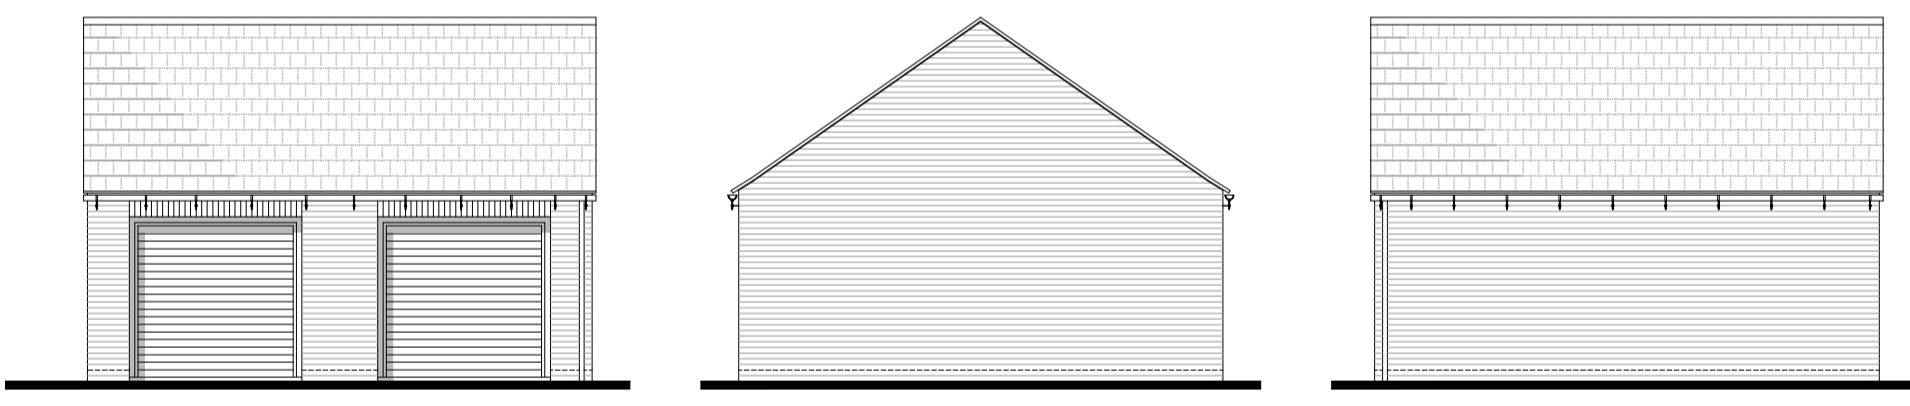


FRONT ELEVATION SIDE ELEVATION REAR ELEVATION
TWIN GARAGE - BRICK

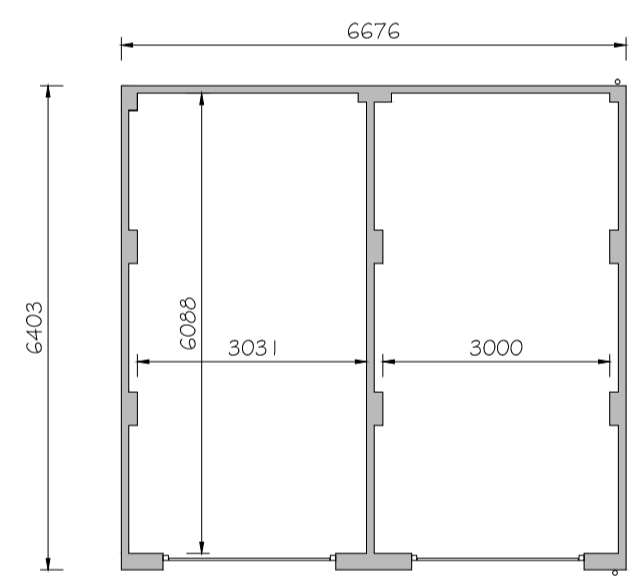


PLAN OF A TWIN GARAGE

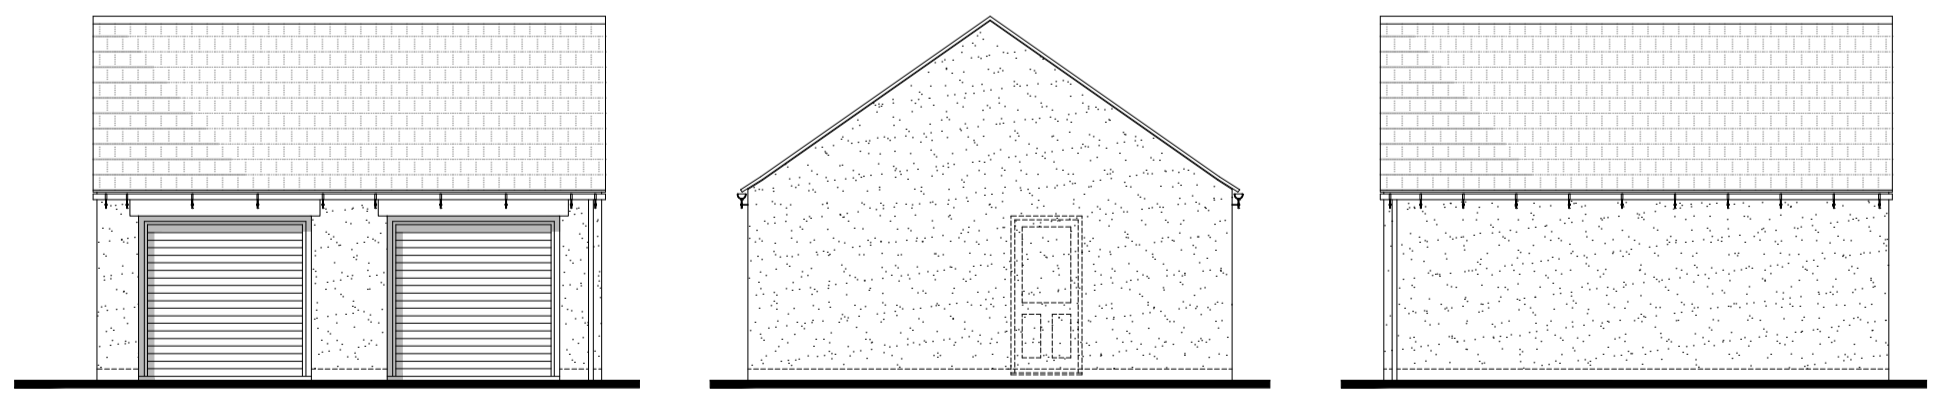


FRONT ELEVATION SIDE ELEVATION REAR ELEVATION
DOUBLE GARAGE - RENDER / STONE

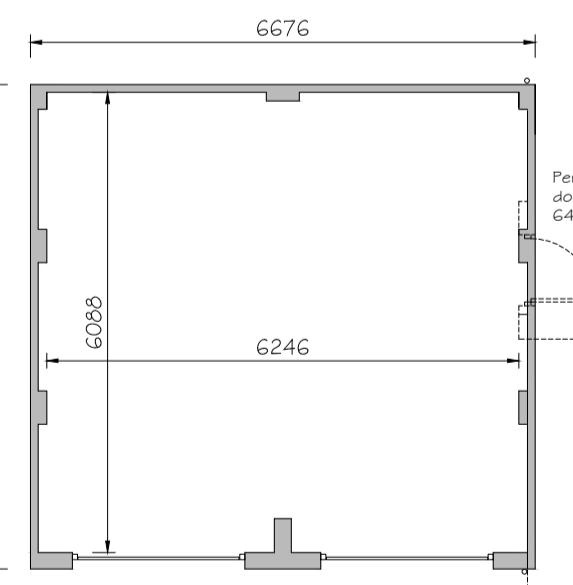


PLAN OF A DOUBLE GARAGE

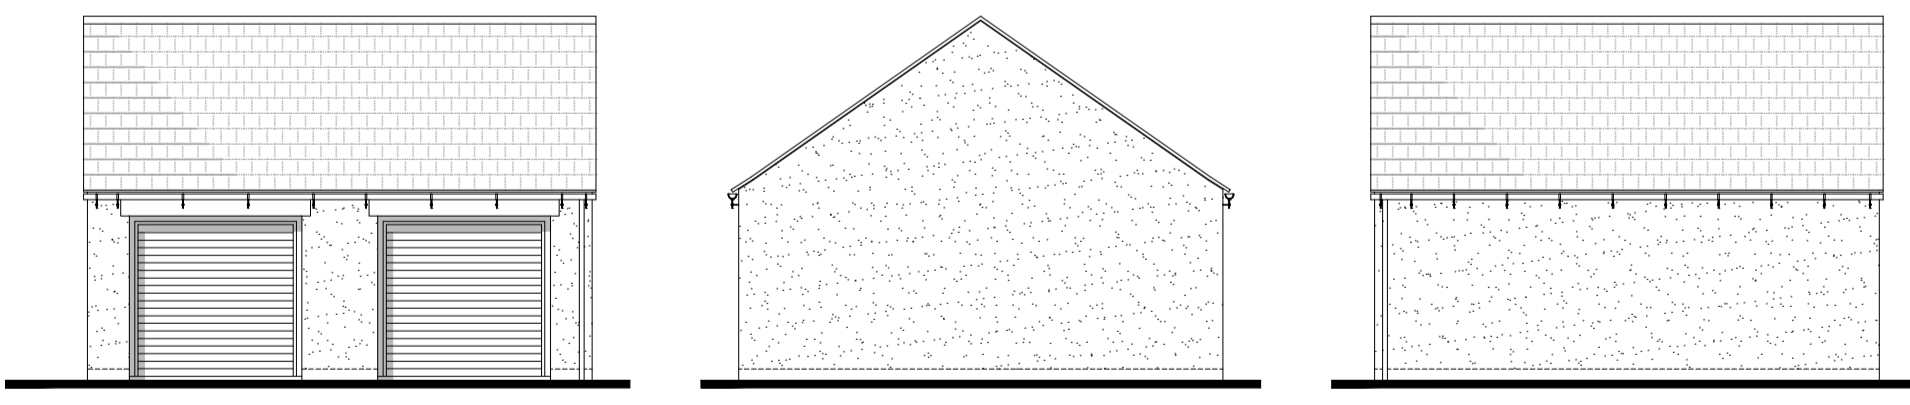


FRONT ELEVATION SIDE ELEVATION REAR ELEVATION
TWIN GARAGE - RENDER / STONE

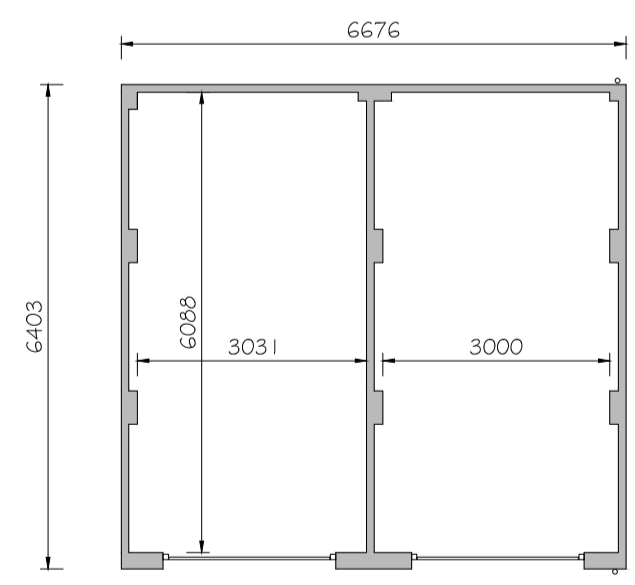

PLAN OF A TWIN GARAGE

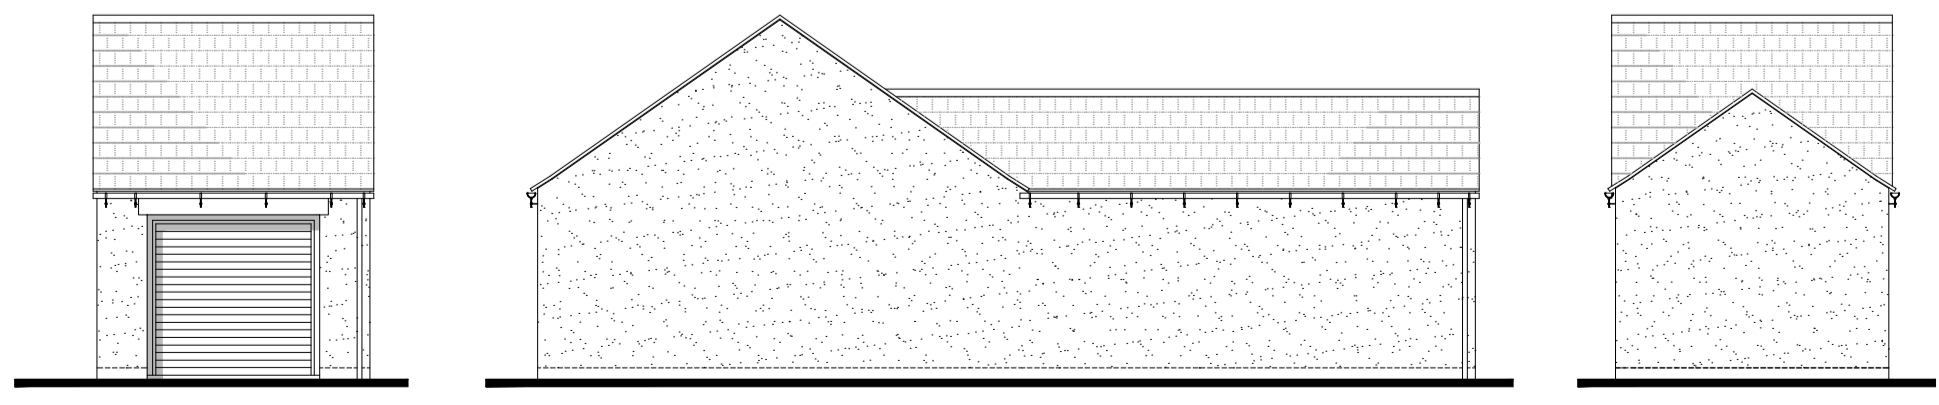

FRONT ELEVATION SIDE ELEVATION REAR ELEVATION
DOUBLE LINEAR GARAGE - RENDER

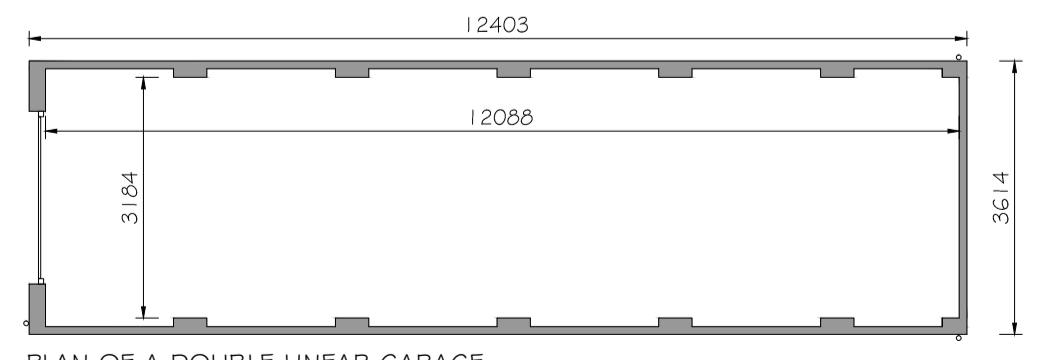

PLAN OF A DOUBLE LINEAR GARAGE



PROJECT:
PARCELS KMA & KMB,
KINGSMERE, BICESTER

DRG TITLE:
GARAGES

| | | |
|---------|---------|---------|
| JOB NO: | DRG NO: | REV: |
| 1186 | 56-1 | B |
| SCALE: | | DRN BY: |
| 1:100 | | PK |
| DATE: | | CKD BY: |
| 09/14 | | TE |

The **NOBLE** Consultancy
 Architectural ■ Planning ■ Urban Design ■ Landscaping ■
 The Stables, Says Court Farm, Badminton Road
 Frampton Cotterell, South Gloucestershire, BS36 2NY
 T: 0844 7452033
 E: design@noble-consultancy.co.uk
 W: www.noble-consultancy.co.uk