


Note: All dimensions must be double checked and not scaled from this drawing.

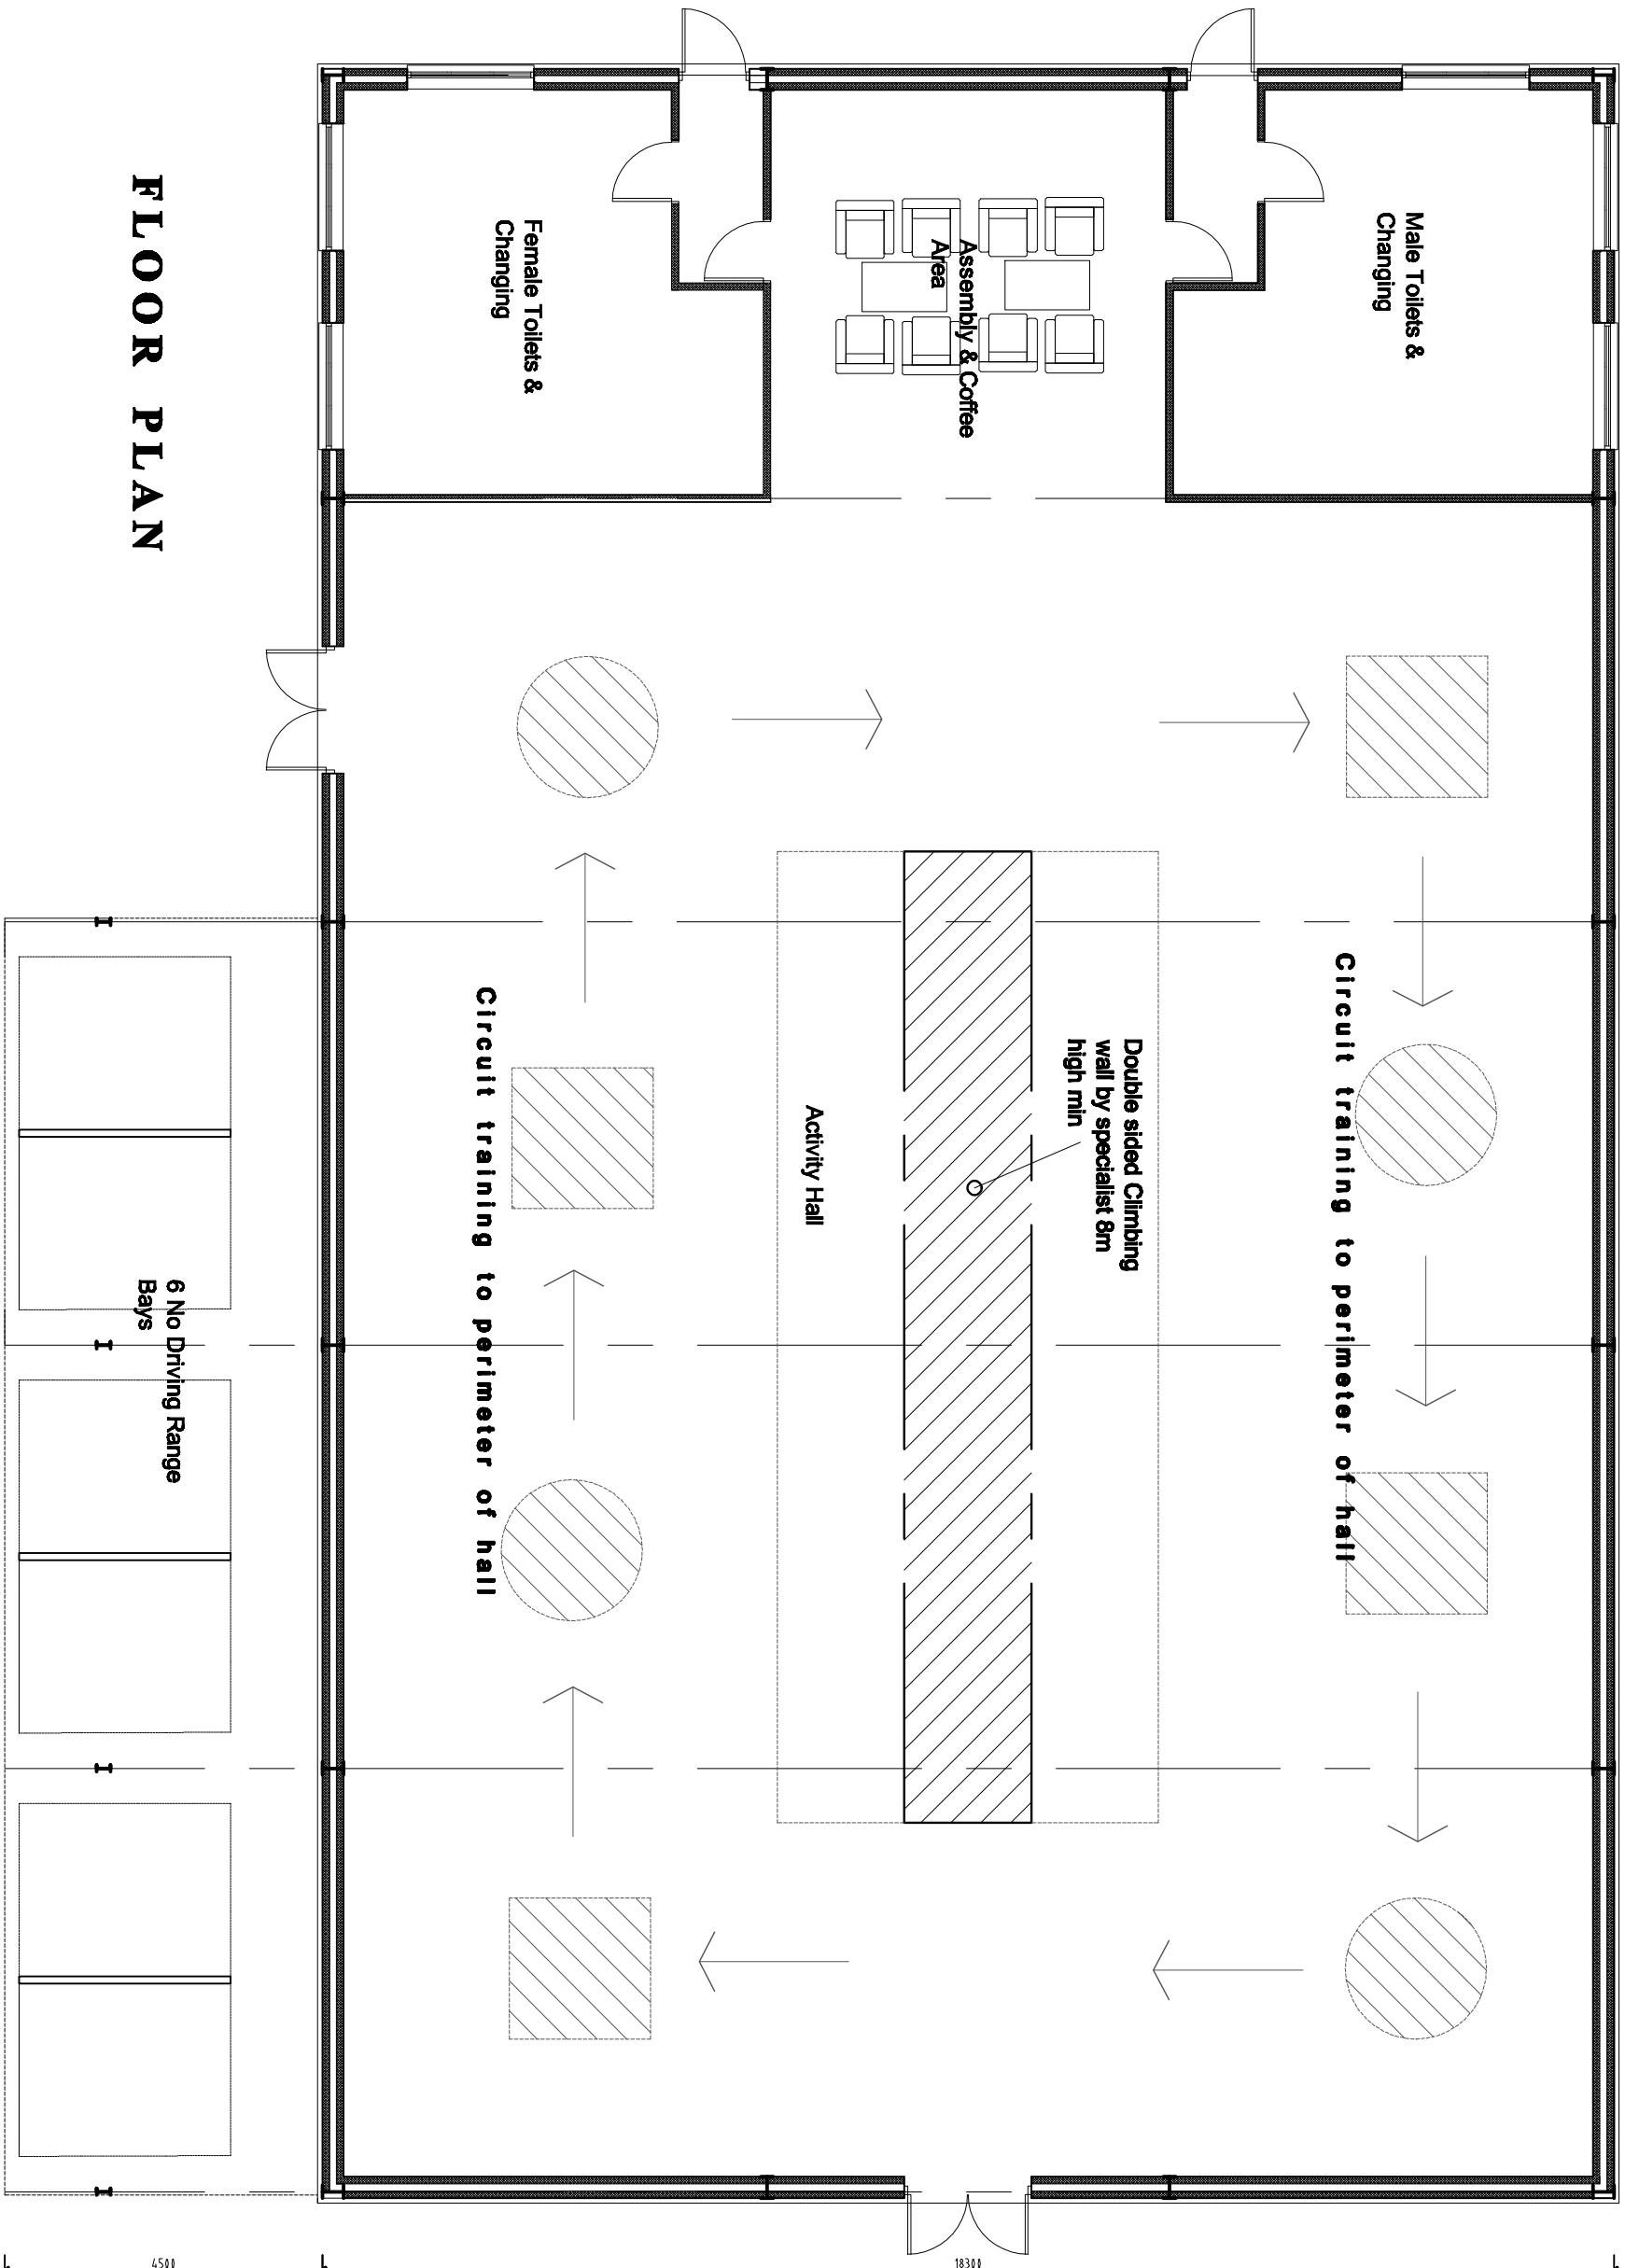

FLOOR PLAN

Rev.	Date	Revisions

Steve Karpa
Architectural Detailing
 15 Tyler Close, Bicester, Oxon, OX25 5BB
 Tel/Fax 01869 324071 Mobile 07920261292
 stevekarpadetailing.com

Client: MR GRAHAM PAYNE

Job Title: PROPOSED ACTIVITY CENTRE AT: BICESTER GOLF & COUNTRY CLUB, CHESTERTON, OXON.

Drawing Title: Layout Plan

Scale: 1:100	Date: June 2014	Drawn: SJK
---------------------	------------------------	-------------------

Drawing Number: SK.14-652-01B