



Note: All dimensions must be double checked and not scaled from this drawing.

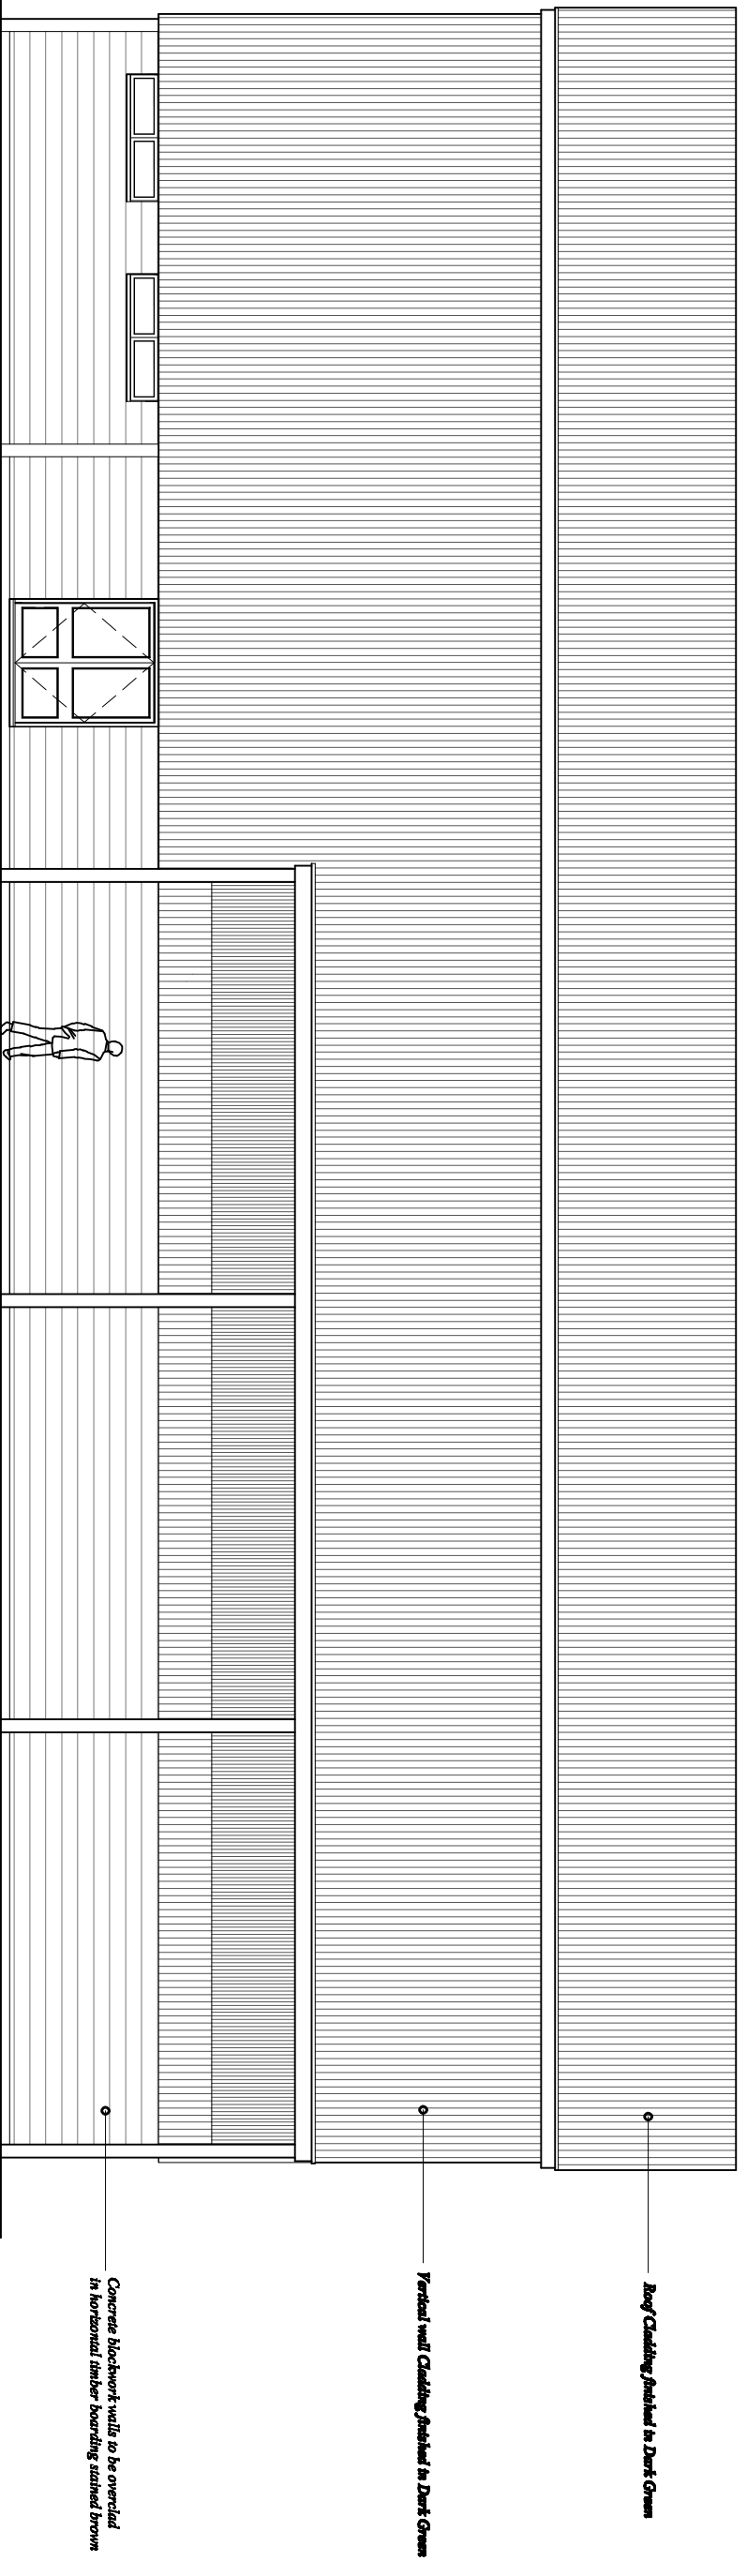

FRONT ELEVATION

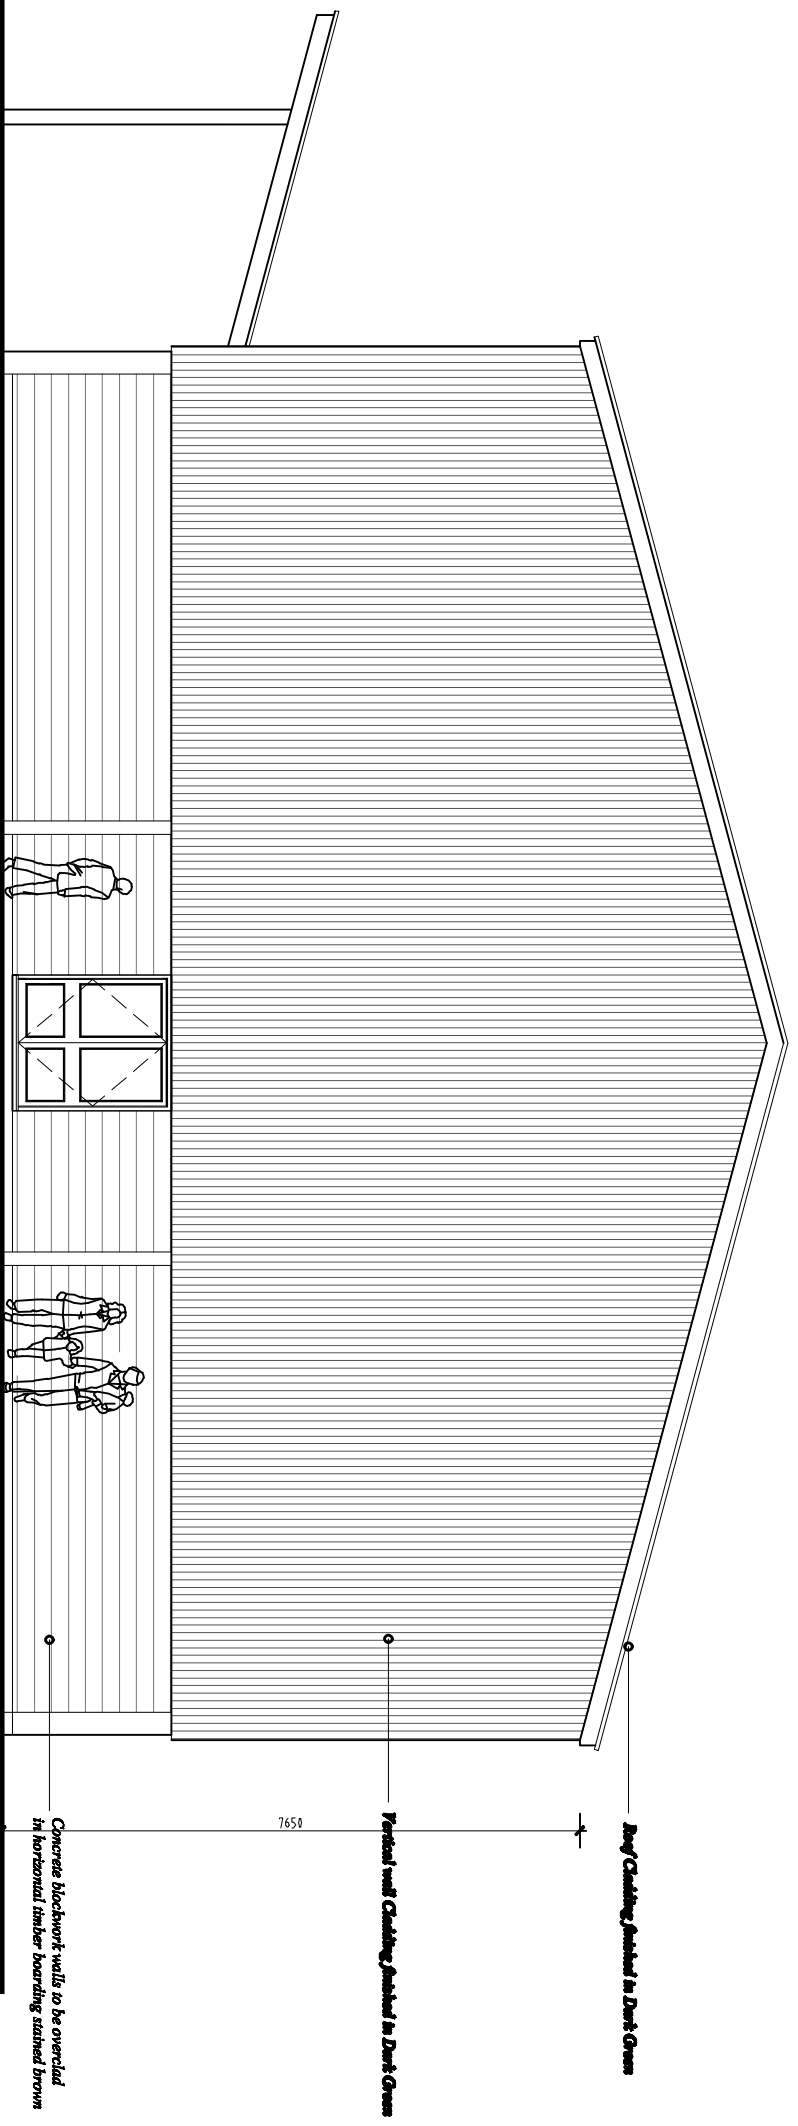

SIDE ELEVATION

Rev.	Date	Revisions

Sieve Karpa
Architectural Detailing
15 Tyler Close, Binley, Oxon, OX2 5BS
Tel/Fax 01869 322071 Mobile 07920261292
served@skdetail.com

Client: MR GRAHAM PAYNE

Job Title: PROPOSED ACTIVITY CENTRE AT:
BICESTER GOLF & COUNTRY CLUB,
CHESTERTON, OXON.

Drawing Title: Elevations

Scale: 1:100
Date: June 2014
Drawn: SJK

Drawing Number: SK.14-652-02A