


Note: All dimensions must be checked on site and not
relied upon this drawing.

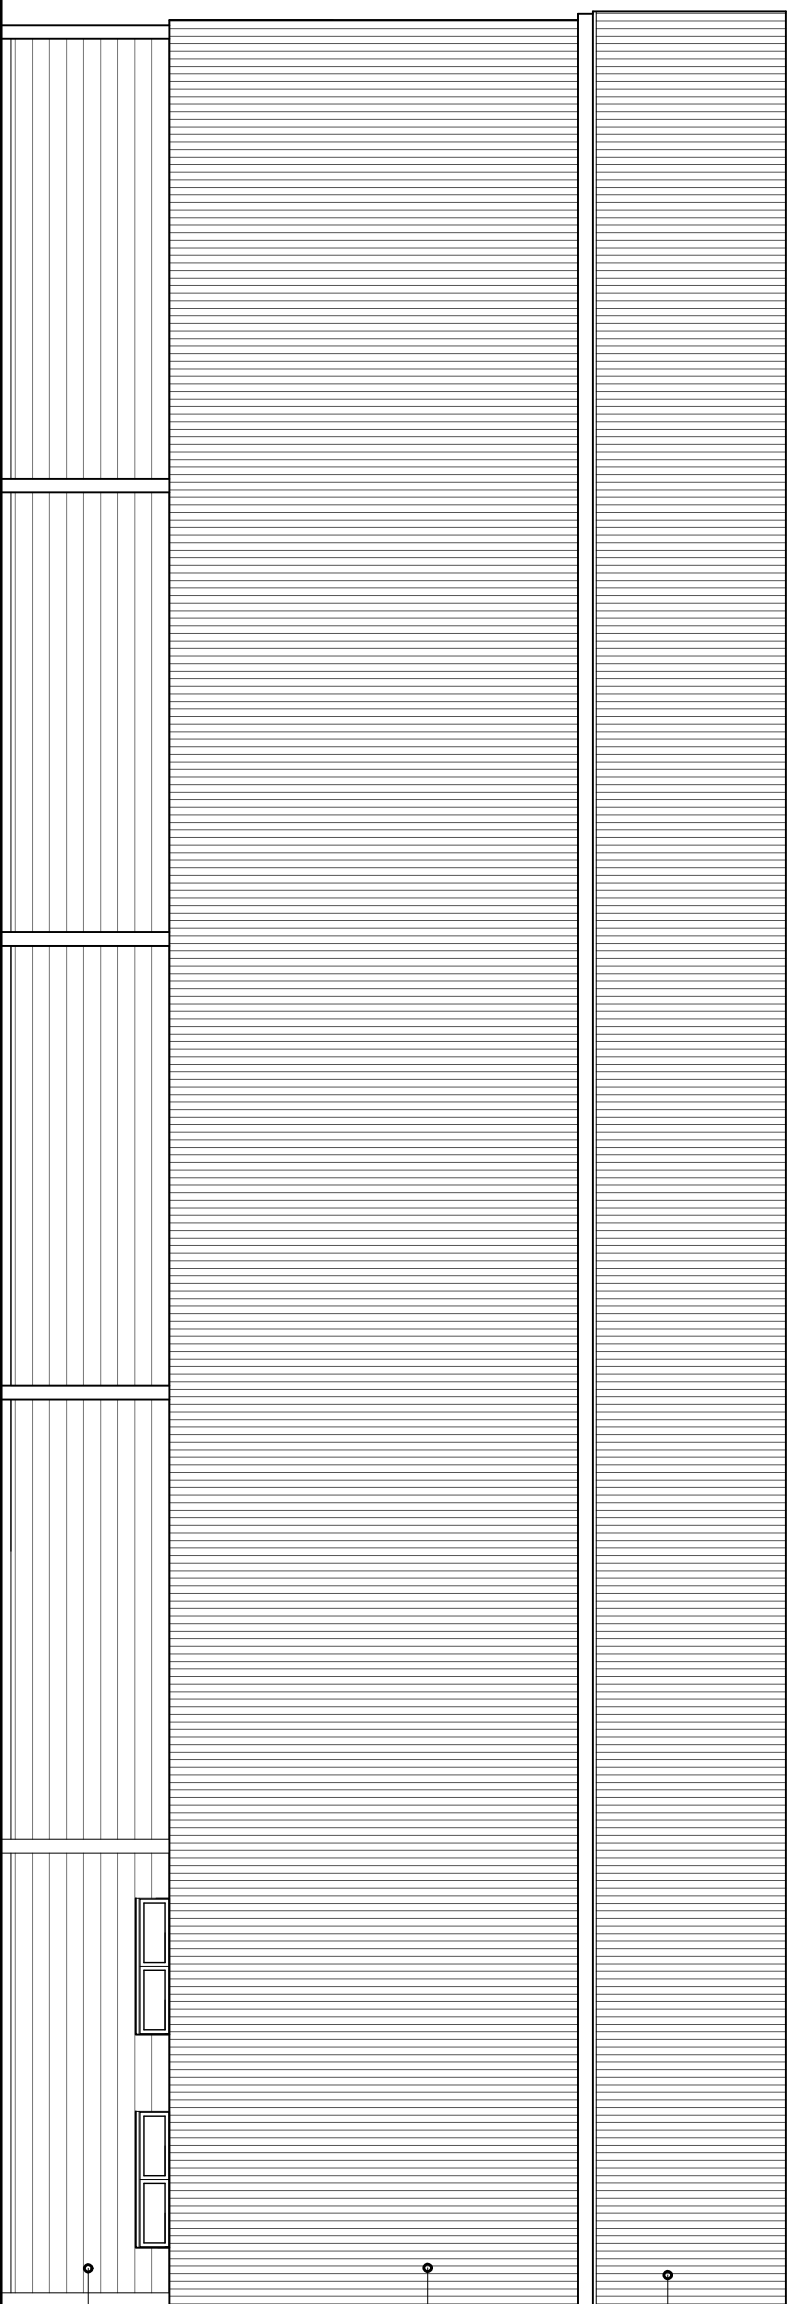


Roof Cladding finished in Dark Green

Vertical wall Cladding finished in Dark Green

Concrete blockwork walls to be overlaid
in horizontal timber boarding stained brown

REAR ELEVATION

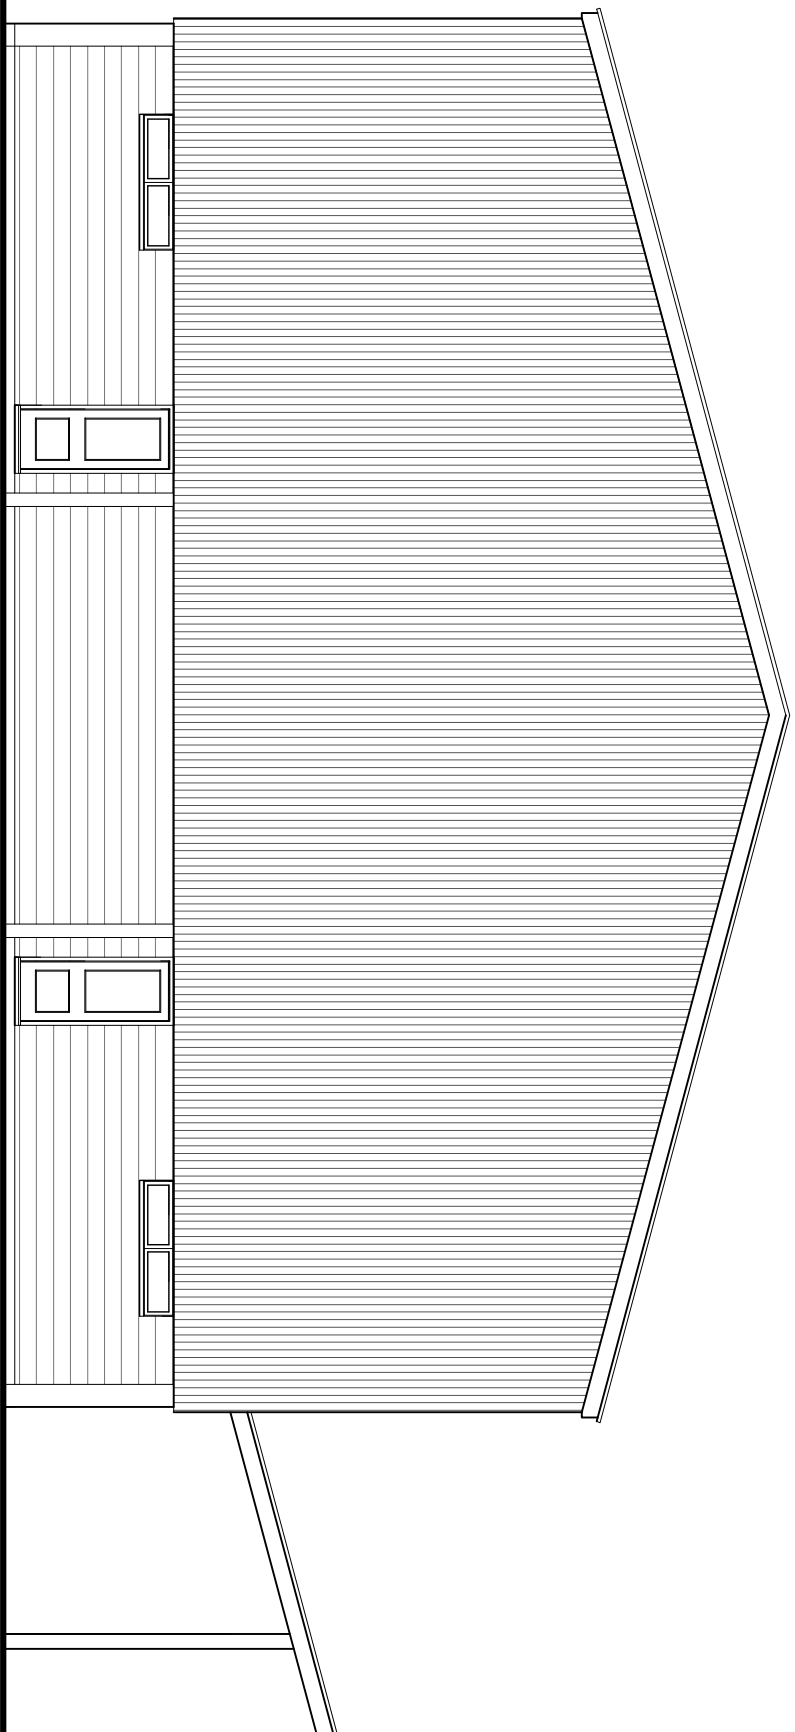

SIDE ELEVATION

Rev.	Date	Revisions

Steve Karpa
Architectural Detailing
15 Tyler Close, Sharnley, Oxon, OX25 5BB
Tel/Fax: 01869 322071 Mobile: 07920261292
steve@skarpadetail.com

Client: MR GRAHAM PAYNE

Job Title: PROPOSED ACTIVITY CENTRE AT:
BICESTER GOLF & COUNTRY CLUB,
CHESTERTON, OXON.

Drawing Title: Elevations (2)

Scale: 1:100
Date: Oct 2014
Drawn: SJK

Drawing Number: SK.14-652-05A