



 


**NOTES**

**KEY**

-  Proposed new walls
-  Proposed new walls (Blockwork)
-  Existing walls
-  Infil walls

 

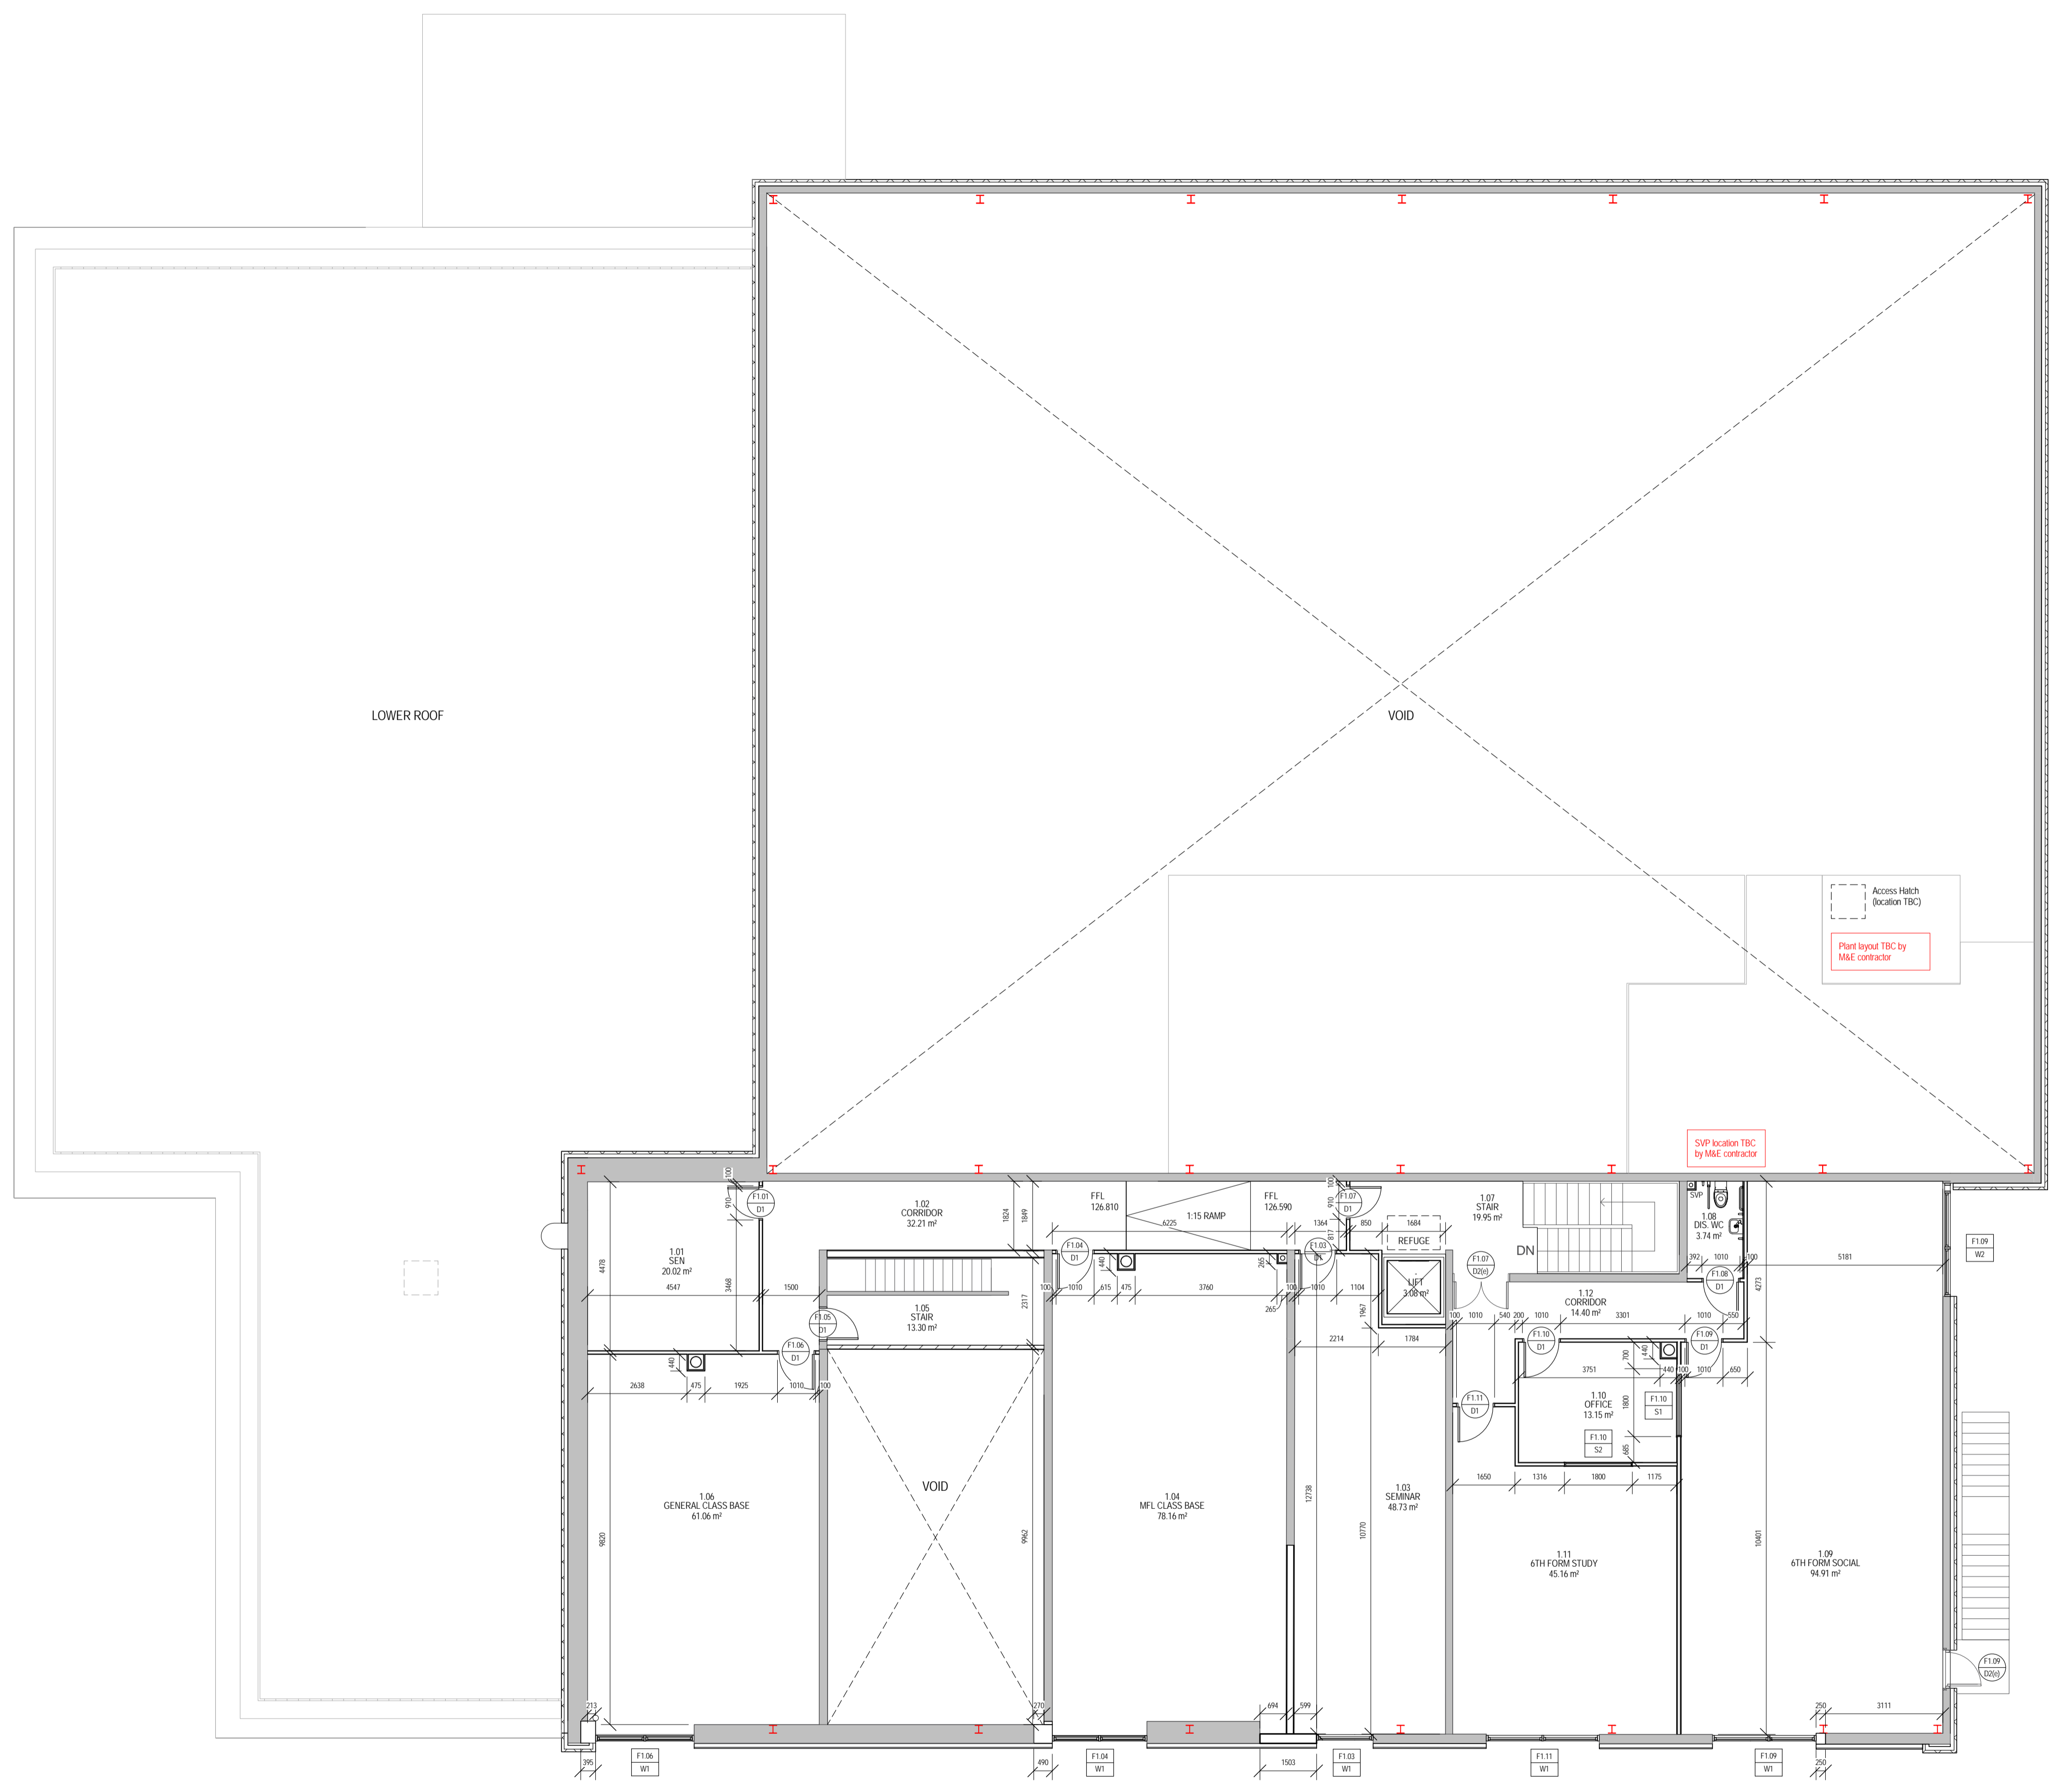**PLANNING**

**Revisions**

Revision	Date	Revision Description	Issued By
A	27.09.13	Door tags added	TW
B	15.10.13	Revised door tag, clarify infil wall location, screens added to office	TW
C	23.10.13	Added window tags	TW
D	17.03.14	General revisions per Kier comments received 03.03.14	TW
E	20.03.14	General revisions per Kier comments received 03.03.14	TW
F	13.06.14	Added setting out dimensions to plan	TW
G	18.06.14	Revised / added wall types, revised setting out dims	TW
H	23.06.14	Revised window numbers	TW
J	02.07.14	Planning issue	TW

Job Title  
**Heyford Park Free School Sports Centre**

Drawing Title  
**Proposed First Floor Plan**

Check all dimensions and verify on site. Report any errors or omissions

First Issued **13.09.13**  
 Drawing Sheet Size **A1**  
 Scale **1 : 100**  
 Project Partner **NW**  
 Project Architect **TW**  
 Job Code **HFSK**  
 Drawing Number **L-SH-2007**  
 Revision **J**



This line should measure 100mm along x and y axis when printed