



Notes: All dimensions must be double checked and not scaled from this drawing.

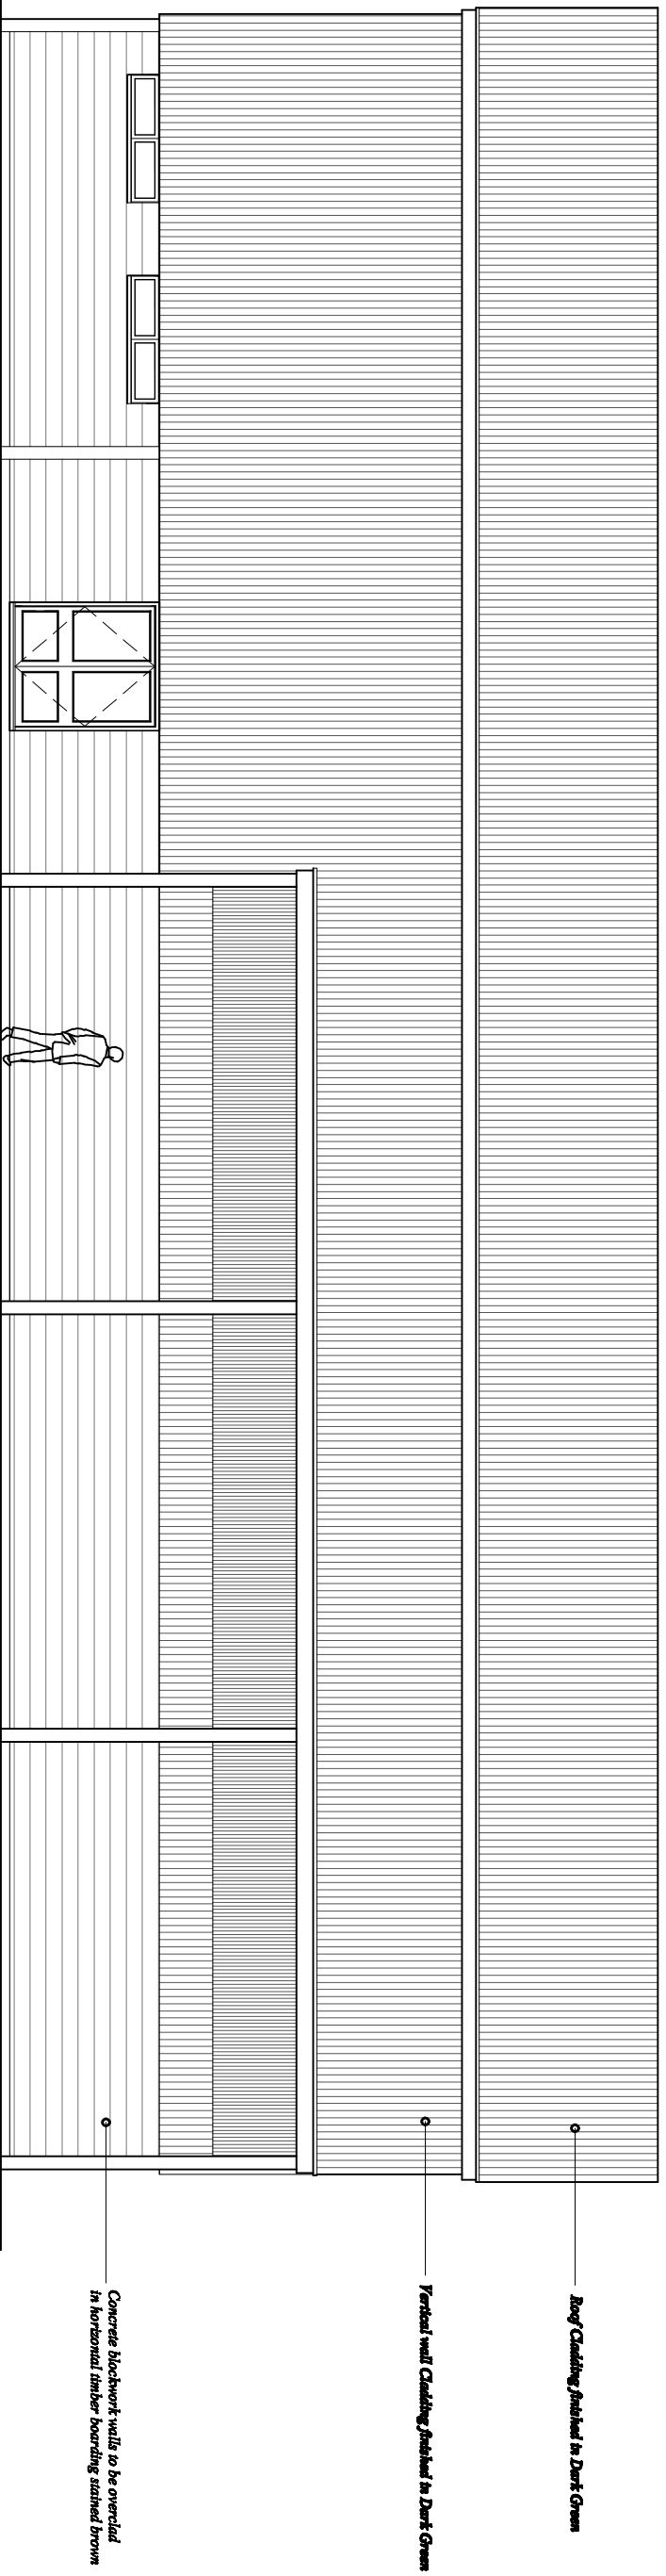

FRONT ELEVATION

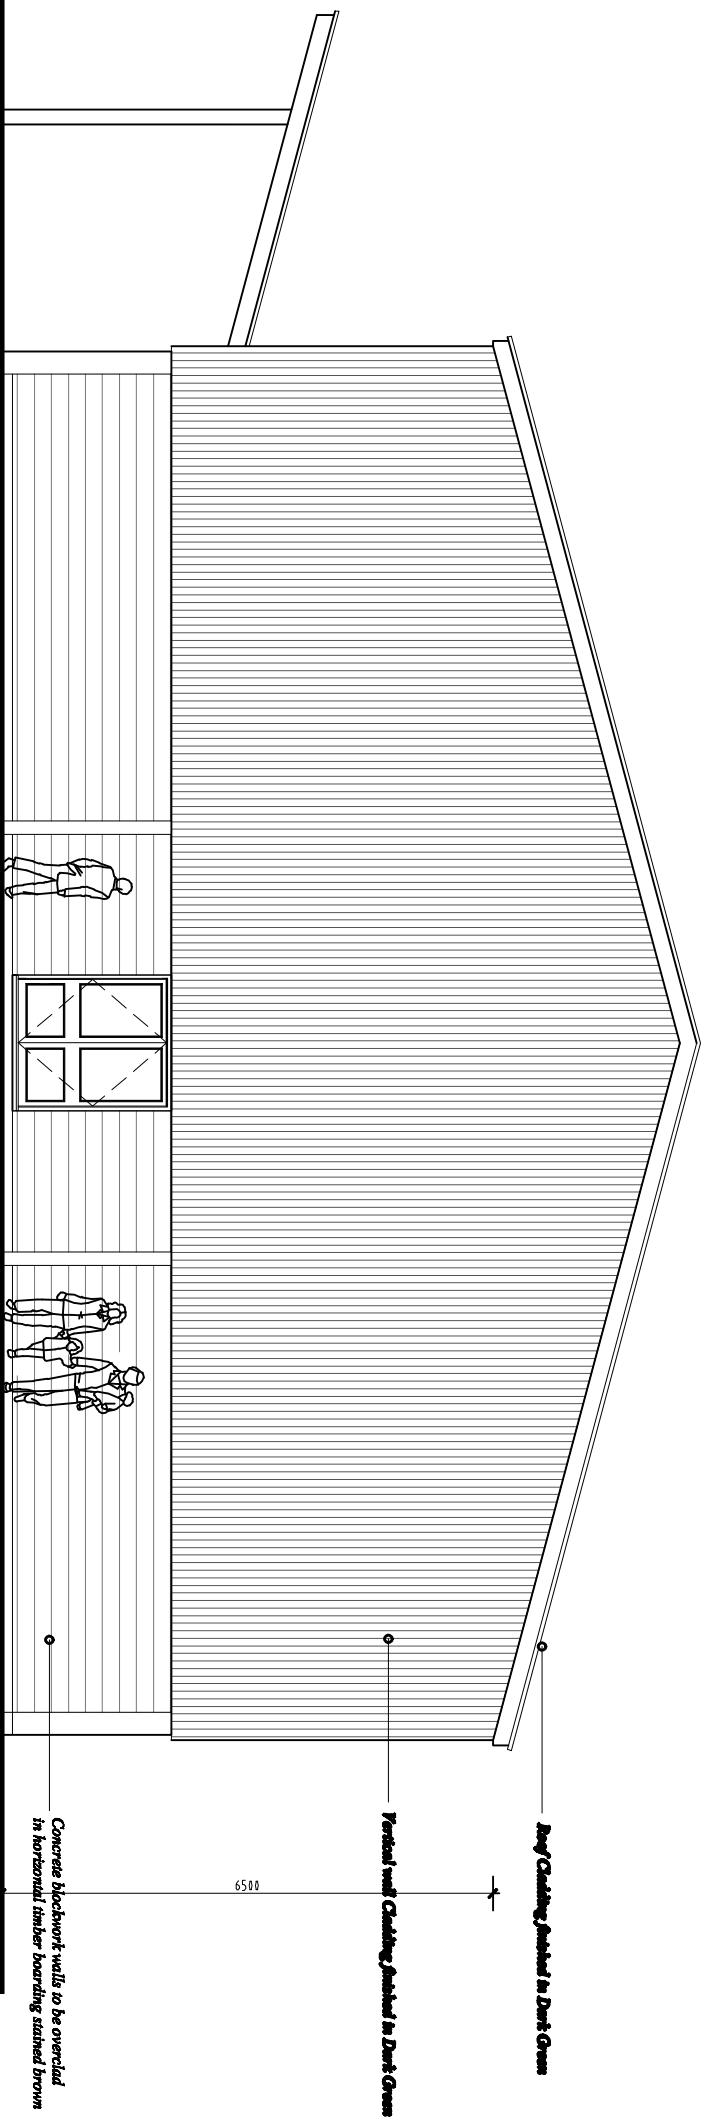

SIDE ELEVATION

Rev.	Date	Revisions
3	Dec 2014	Issue Single revision

Sueve Karpa
Architectural Detailing
15 Taylor Close, Binley, Oxon, OX2S 2BS
Tel/Fax: 01869 322071 Mobile: 07920261292
suevek@outlook.com

Client: MR GRAHAM PAYNE

Job Title: PROPOSED ACTIVITY CENTRE AT:
BICESTER GOLF & COUNTRY CLUB,
CHESTERTON, OXON.

Drawing Title: Elevations

Scale: 1:100
Date: June 2014
Drawn: SJK

Drawing Number: SK.14-652-02B