


Note: All dimensions must be double checked and not scaled from this drawing.

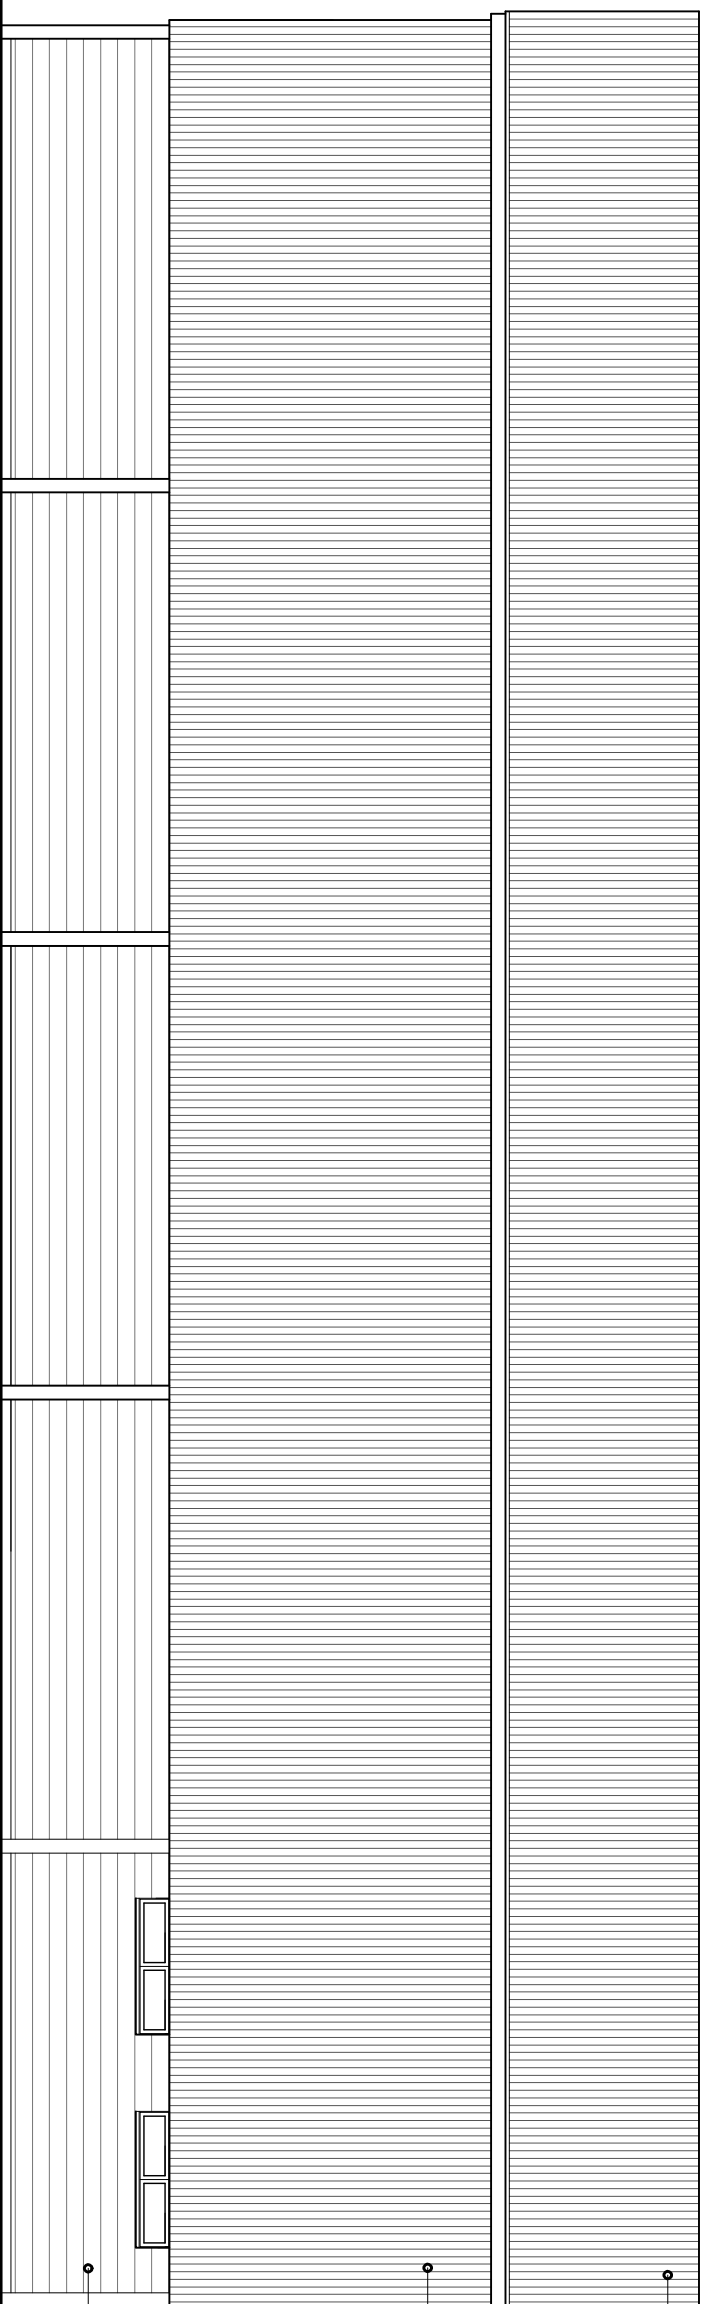


Roof Cladding finished in Dark Green

Vertical wall Cladding finished in Dark Green

Concrete blockwork walls to be overlaid in horizontal timber boarding stained brown

REAR ELEVATION

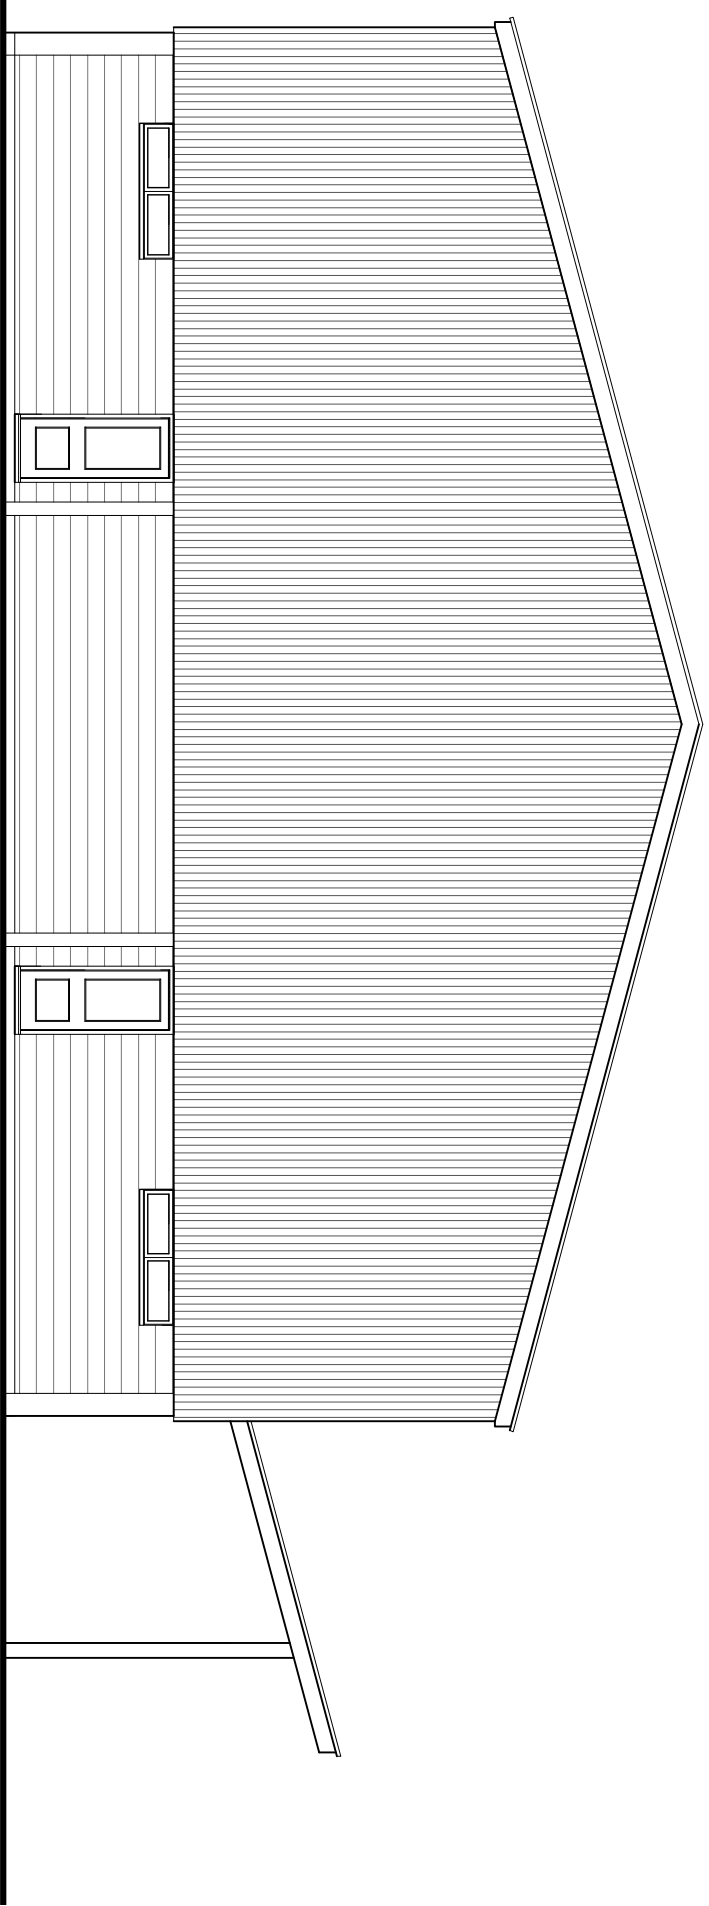

SIDE ELEVATION

Rev.	Date	Revisions
1	Dec 2014	Issue Single redlined

Sieve Karpa
Architectural Detailing
15 Tyler Close, Sharnley, Oxon, OX25 5BB
Tel/Fax 01869 324071 Mobile 07926261292
sieviekarpa@outlook.com

Client: MR GRAHAM PAYNE
Job Title: PROPOSED ACTIVITY CENTRE AT:
BICESTER GOLF & COUNTRY CLUB,
CHESTERTON, OXON.

Drawing Title: Elevations (2)

Scale: 1:100
Date: Oct 2014
Drawn: SJK

Drawing Number: SK.14-652-05B