



Section B-B

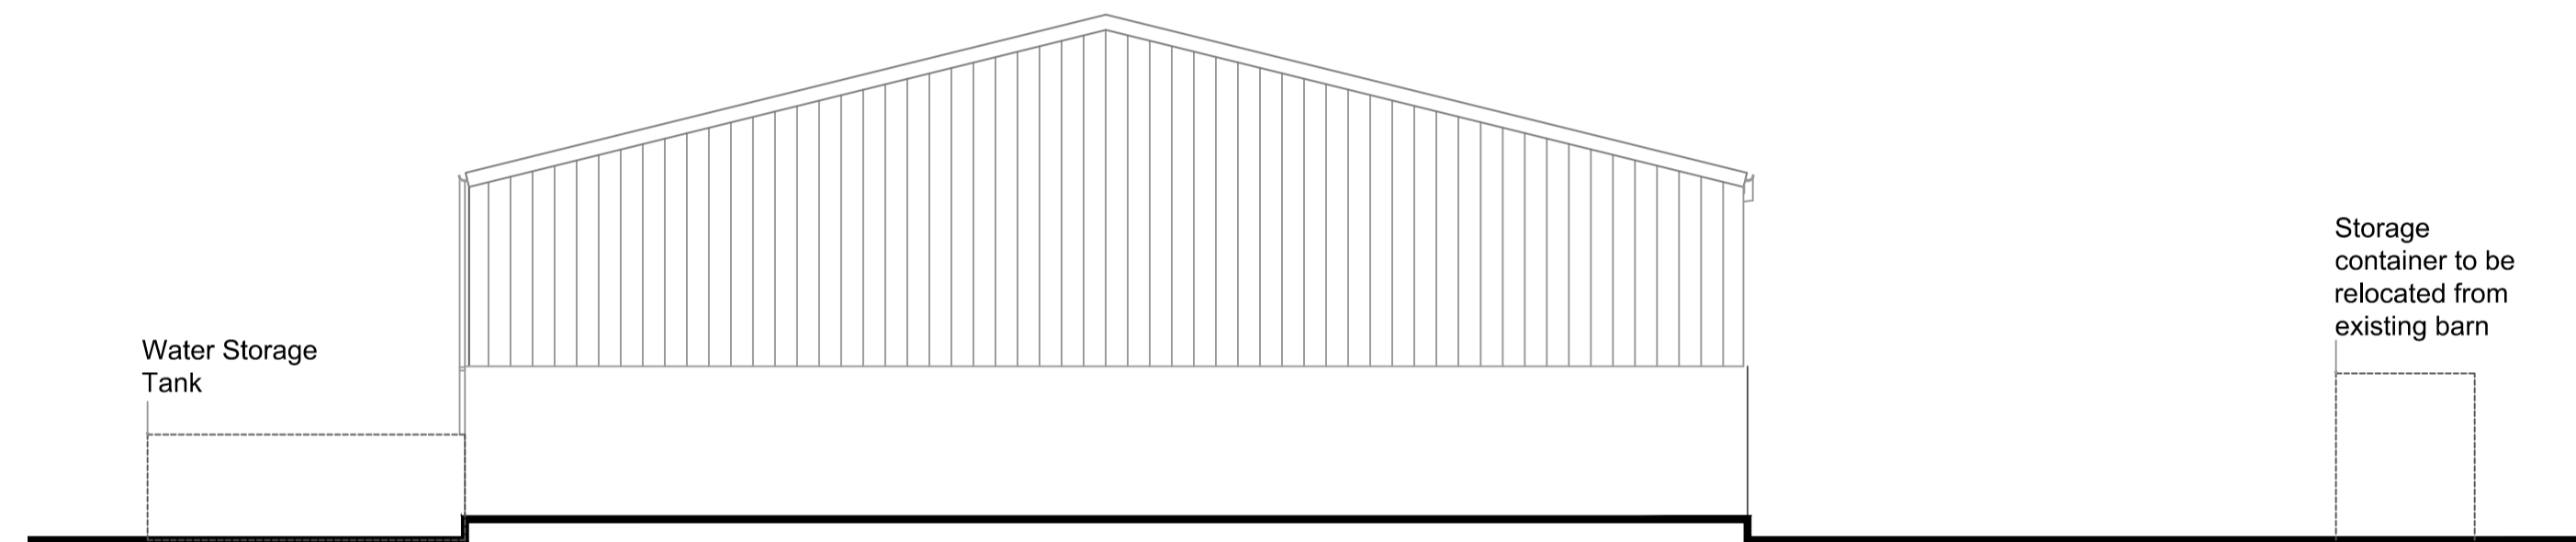


North-East Elevation

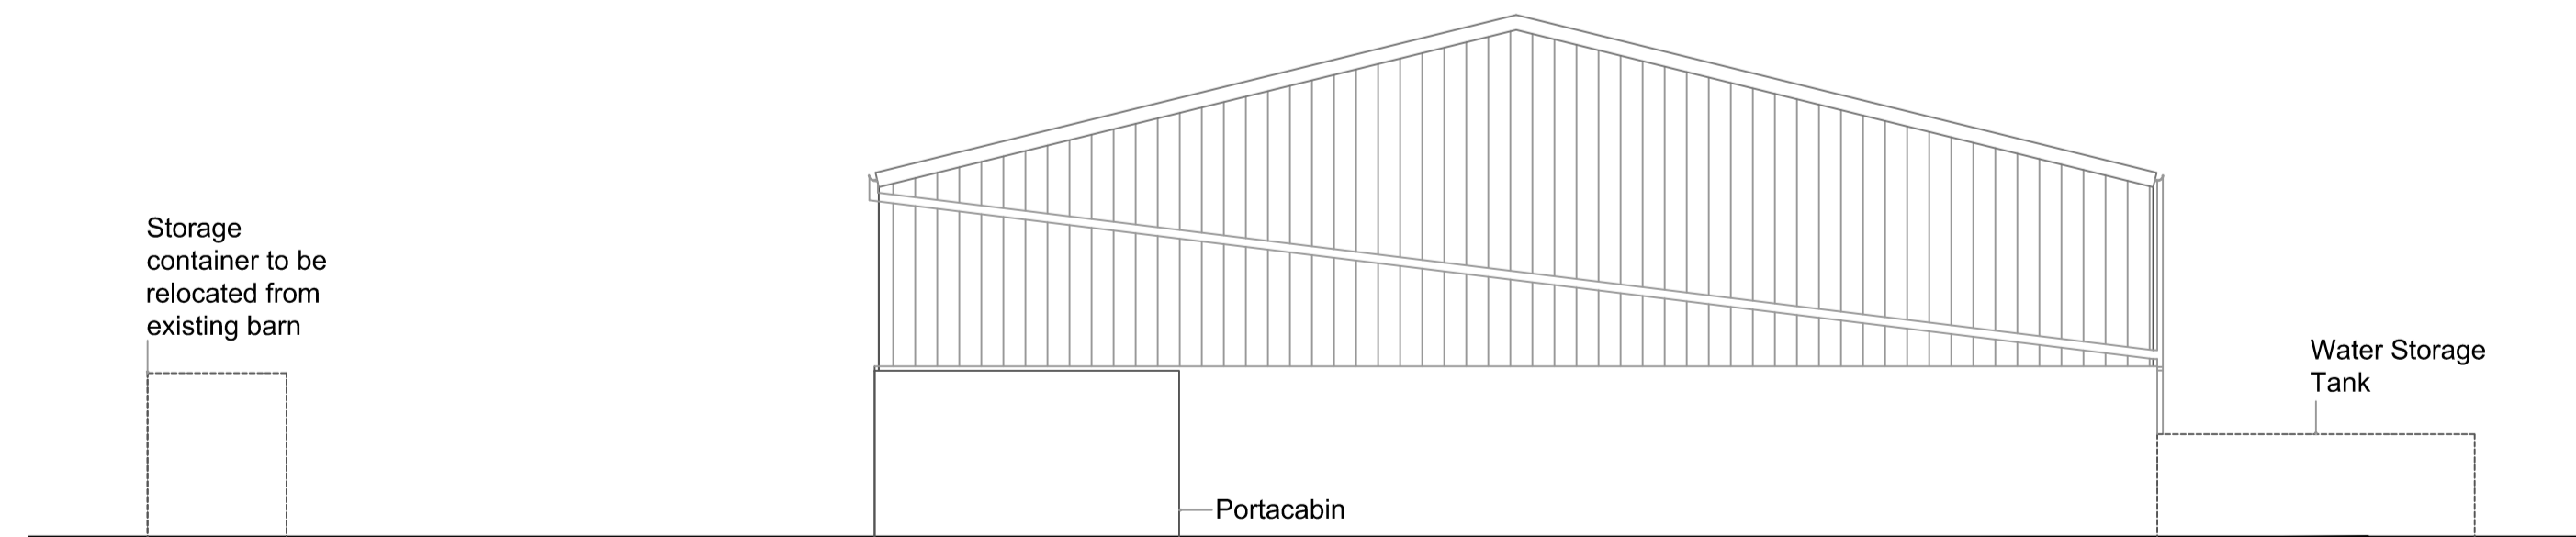

South-West Elevation

Legend/Notes  
Structural Design to be done by others.  
Design and Build Contractor to provide foundations details.

KEY PLAN 1:1250

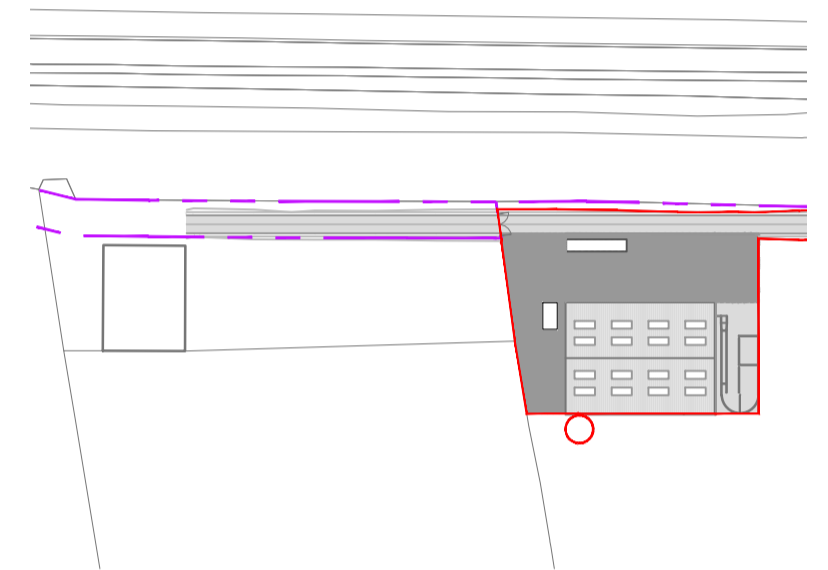

| Rev | Date     | Description of Revisions    | Drawn | Chkd | Appr |
|-----|----------|-----------------------------|-------|------|------|
| P01 | 24/02/15 | TREES REMOVED FROM KEY PLAN | CB    | JW   | GN   |

Status  
**S2 FOR INFORMATION**



Contractor(s)  
**ATKINS**  
The Axis  
10 Holiday Street  
Birmingham  
West Midlands  
B1 1TF  
Tel: +44 (0)121 483 5000  
Fax: +44 (0)121 483 6333

Project  
**HOME FARM AGRICULTURAL BUILDING AND ACCESS TRACK**

Drawing Title  
**PROPOSED ELEVATIONS AND SECTIONS**

|          |    |        |      |          |
|----------|----|--------|------|----------|
| Designed | CB | Signed | Date | 24/02/15 |
| Drawn    | CB | Signed | Date | 24/02/15 |
| Checked  | JW | Signed | Date | 24/02/15 |
| Approved | GN | Signed | Date | 24/02/15 |

Scale(s)  
1:100 at A1  
ELR & Mileage

Alternative Reference  
Drawing Number  
5114534-ATK-DRG-AR-907377  
Sheet  
1 of 1  
Revision  
P01