


Key:

- Boundary Line - Extents of Planning Application (Red line is drawn to extent of earthworks for proposed access track)
- Hardcore Surface
- Concrete Base

Structural Design to be done by others.  
Design and Build Contractor to provide foundations details.

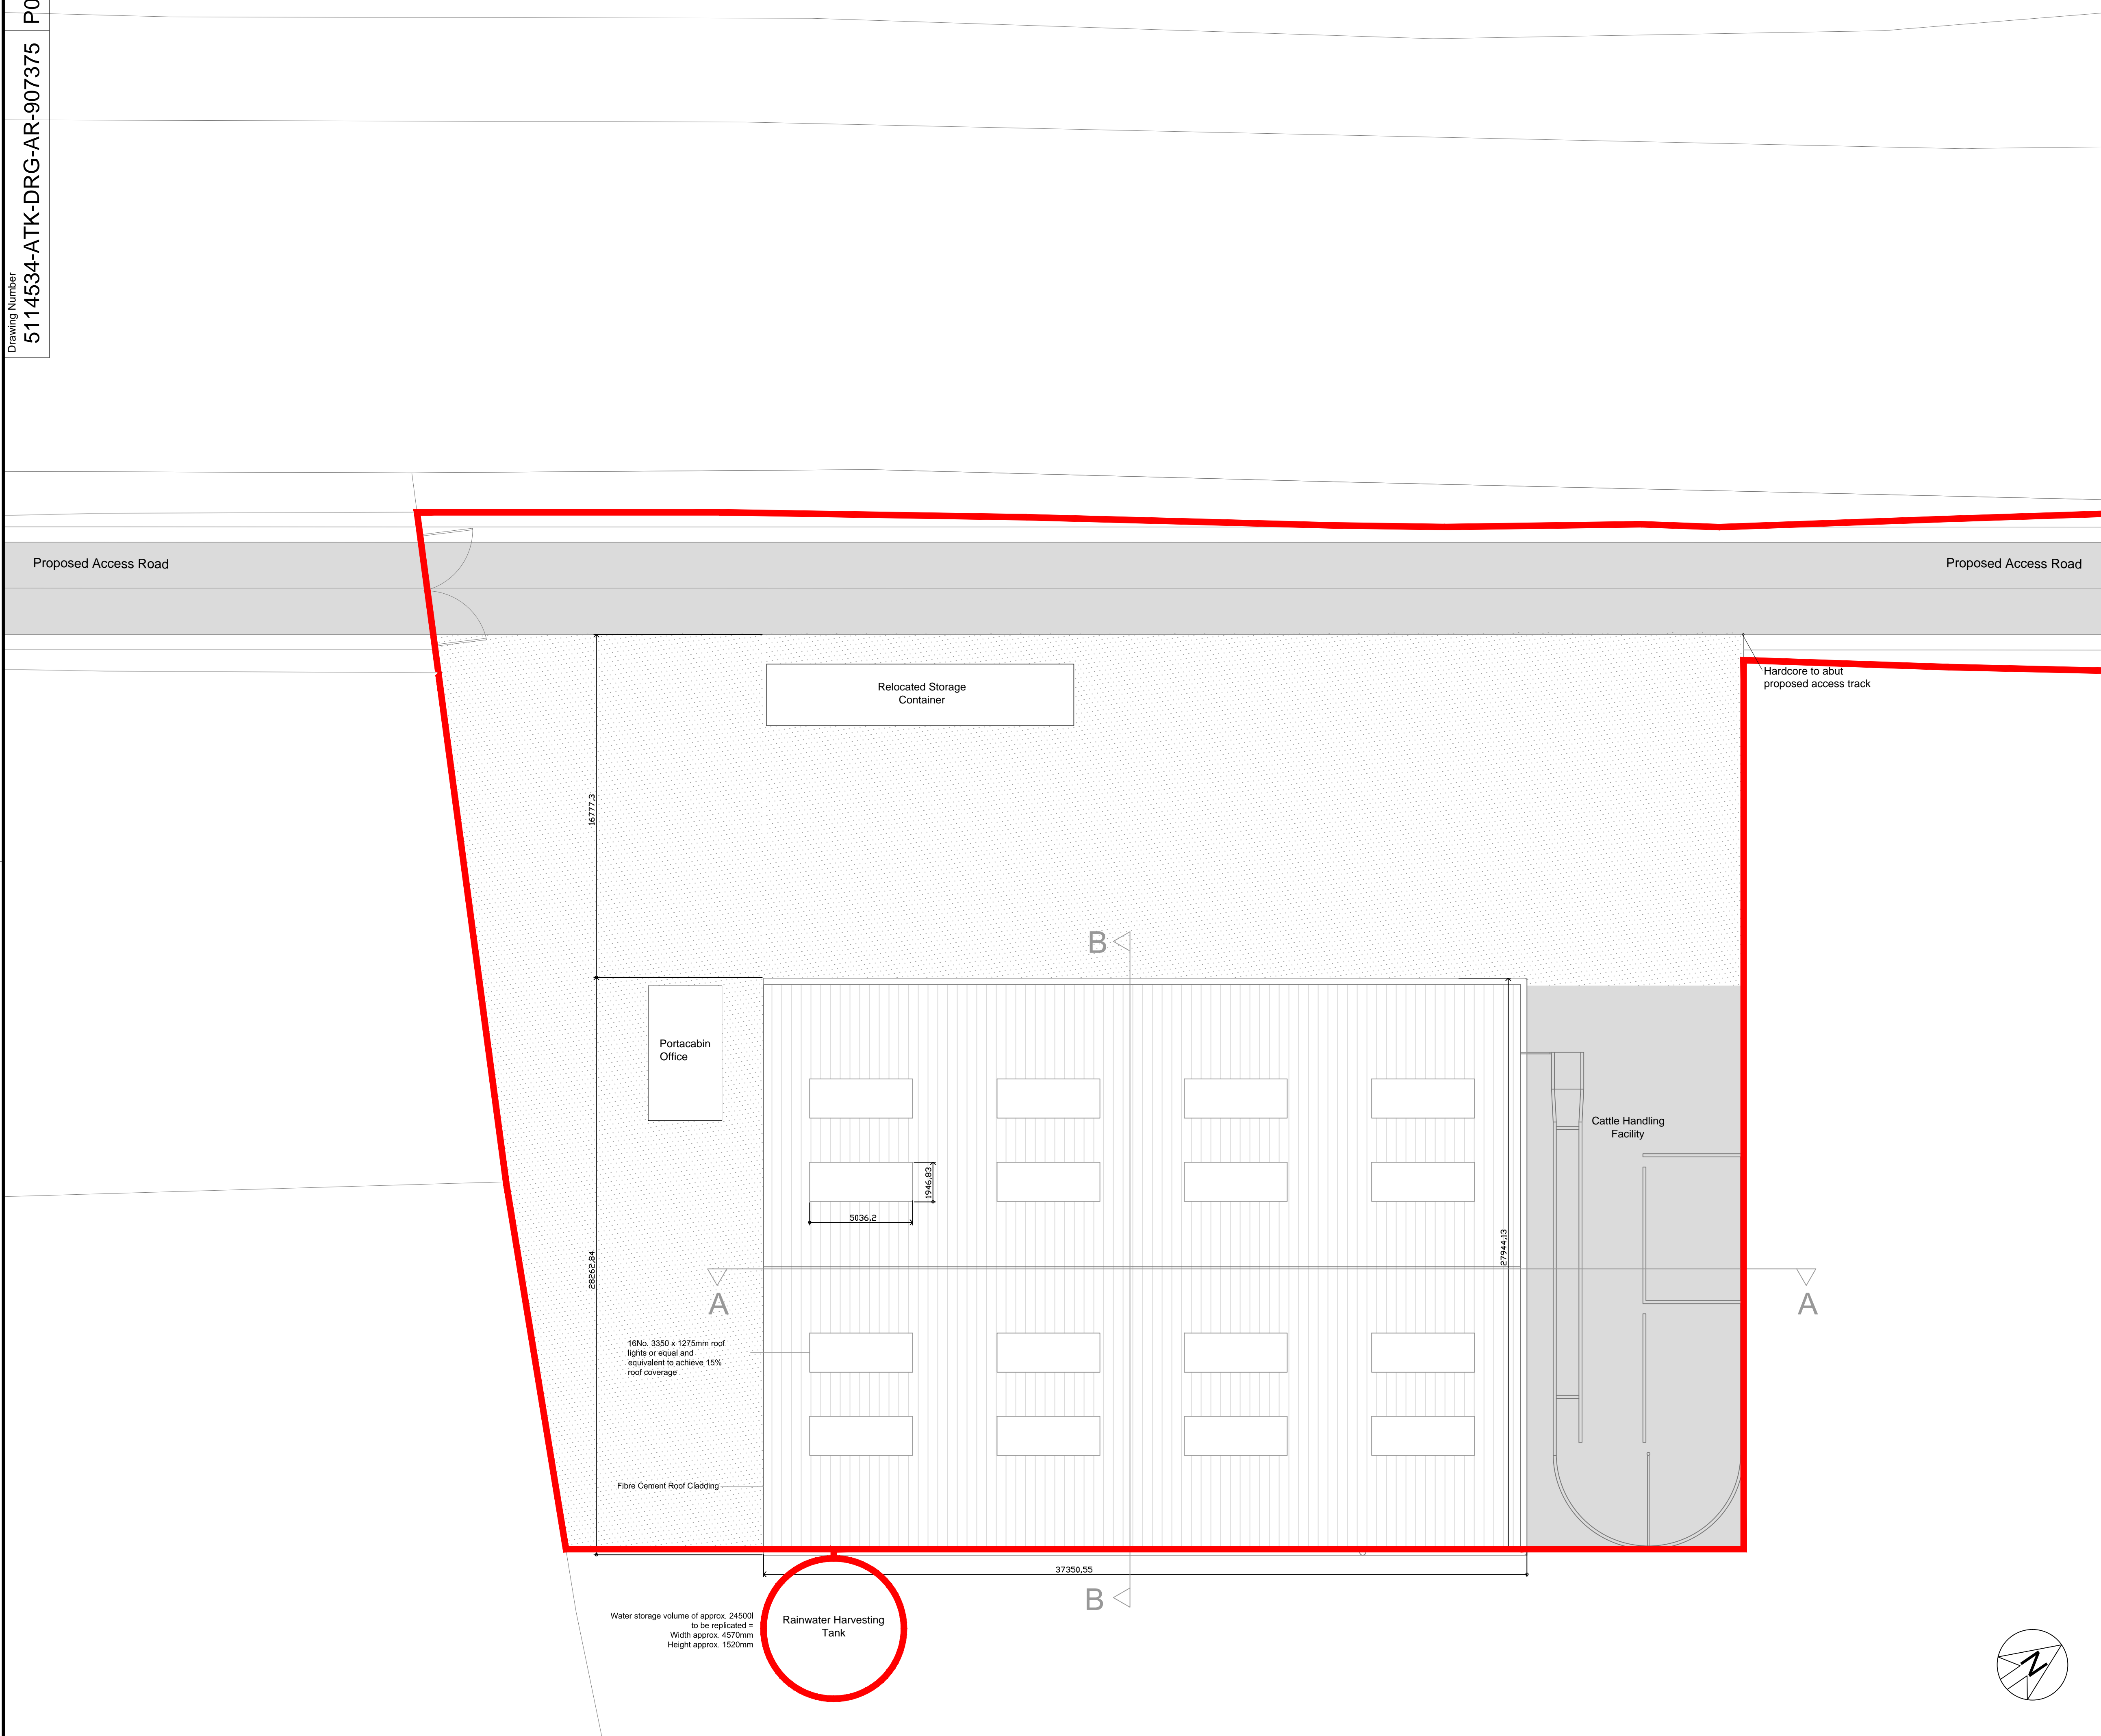

Rev	Date	Description of Revisions	Drawn	Chkd	Appr
P06	24/02/15	TREES REMOVED AND HARDCORE ADDED	CB	JW	GN
P05	20/02/15	BUILDING AND YARD LOCATION AMENDED	CB	JW	GN
P04	16/02/15	KEY AND TITLE BLOCK AMENDED	CB	JW	GN
P03	11/02/15	ISSUED FOR PLANNING - SIZE/SCALE CHANGED	CB	JW	GN
P02	06/01/15	ISSUE	CB	JW	GN
P01	12/12/14	ISSUE	CB	JW	GN

Status  
**S2 FOR INFORMATION**



Contractor(s)  
**ATKINS**  
The Axis  
10 Holiday Street  
Birmingham  
West Midlands  
B1 1TF  
Tel: +44 (0)121 483 5000  
Fax: +44 (0)121 483 6333

Project  
**HOME FARM AGRICULTURAL BUILDING AND ACCESS TRACK**

Drawing Title  
**DETAILED PROPOSED ROOF PLAN**

Designed	CB	Signed	Date	24/02/15
Drawn	CB	Signed	Date	24/02/15
Checked	JW	Signed	Date	24/02/15
Approved	GN	Signed	Date	24/02/15
Scale(s)	1:100 at A1	ELR & Mileage		

