



Section A-A

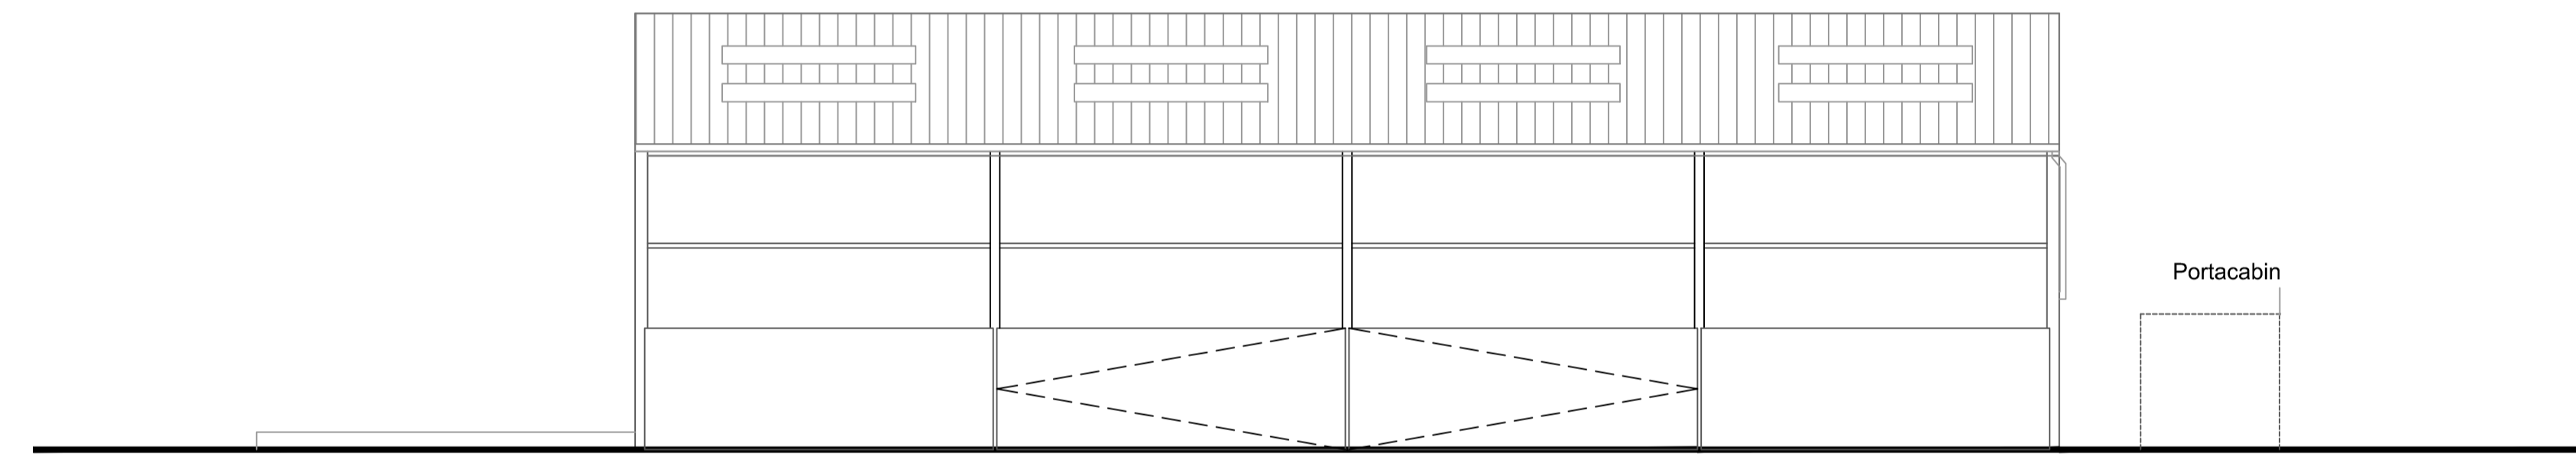


North-West Elevation

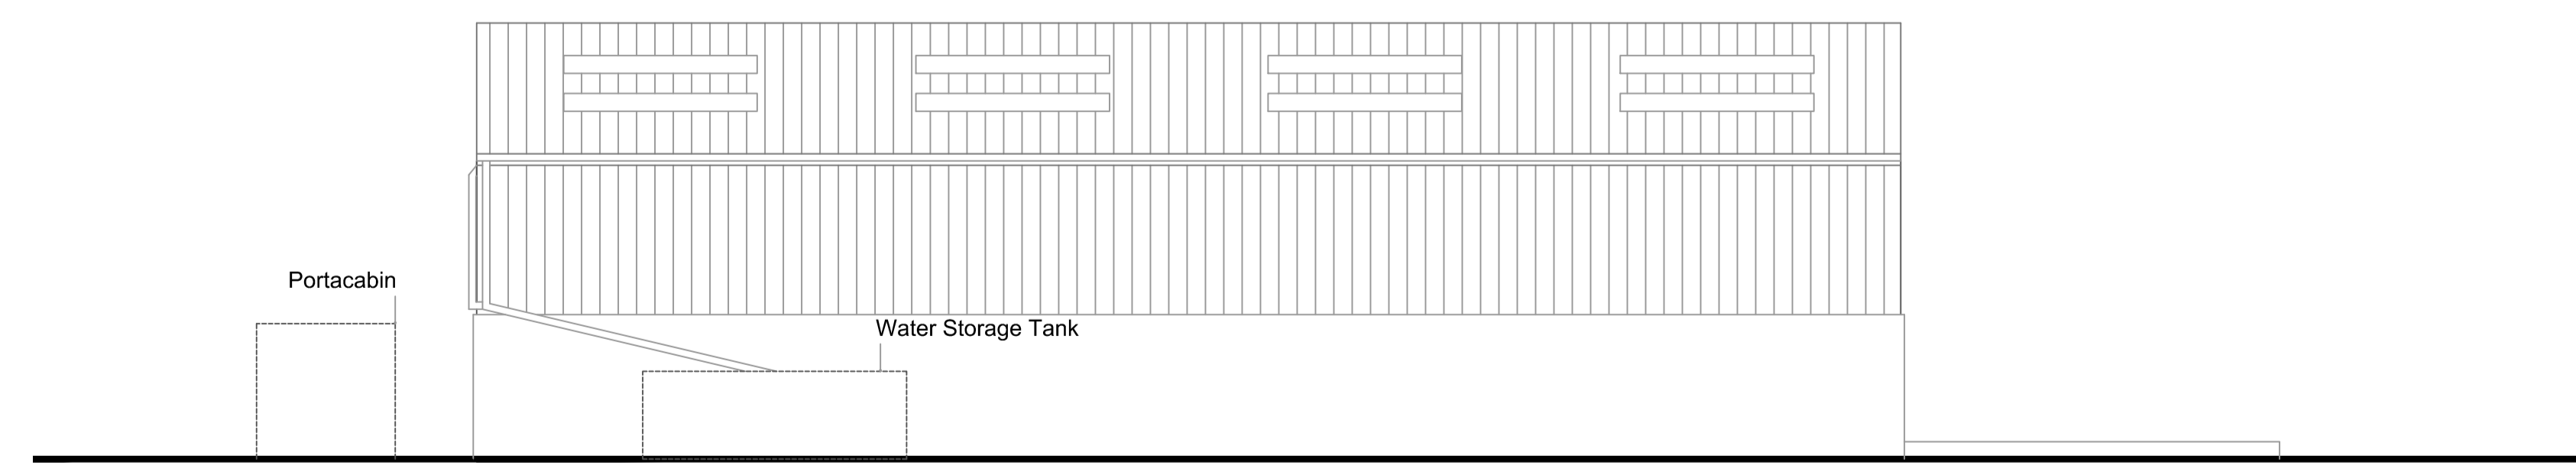

South-East Elevation

Legend/Notes  
Structural Design to be done by others.  
Design and Build Contractor to provide foundations details.

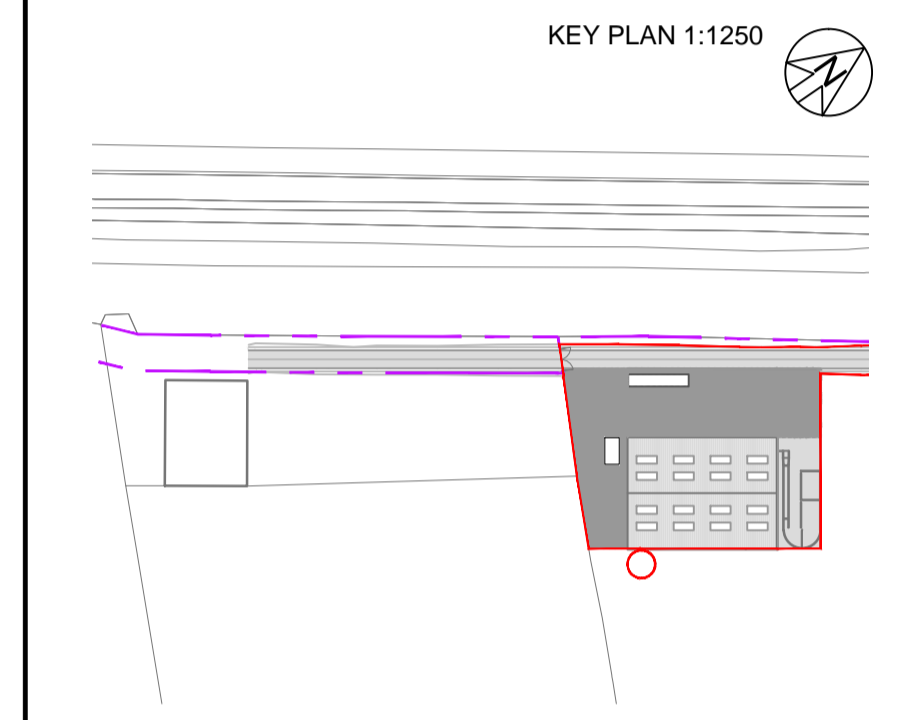

P08	24/02/15	TREES REMOVED FROM KEY PLAN	CB	JW	GN
P07	20/02/15	KICK OUT PANELS AND WATER TANK LOCATION	CB	JW	GN
P06	16/02/15	TITLE BLOCK AMENDED AND NOTES ADDED	CB	JW	GN
P05	11/02/15	ISSUED FOR PLANNING - AND SIZE/SCALE CHANGED	CB	JW	GN
P04	06/01/15	ISSUE	CB	JW	GN
P03	12/12/14	ISSUE	CB	JW	GN
P02	23/06/14	TITLE BLOCK AMENDMENT	CB	JW	GN
P01	23/06/14	ISSUE	CB	JW	GN
Rev	Date	Description of Revisions	Drawn	Chkd	Appr

Status **S2 FOR INFORMATION**



Contractor(s)  
**ATKINS**  
The Axis  
10 Holliday Street  
Birmingham  
West Midlands  
B1 1TF  
Tel: +44 (0)121 483 5000  
Fax: +44 (0)121 483 6333

Project  
**HOME FARM AGRICULTURAL BUILDING AND ACCESS TRACK**

Drawing Title  
**PROPOSED ELEVATIONS AND SECTIONS**

Designed	CB	Signed	Date	24/02/15
Drawn	CB	Signed	Date	24/02/15
Checked	JW	Signed	Date	24/02/15
Approved	GN	Signed	Date	24/02/15

Scale(s) **1:100 at A1**  
Alternative Reference  
Sheet **1 of 1**