


EXISTING ROOF PLAN

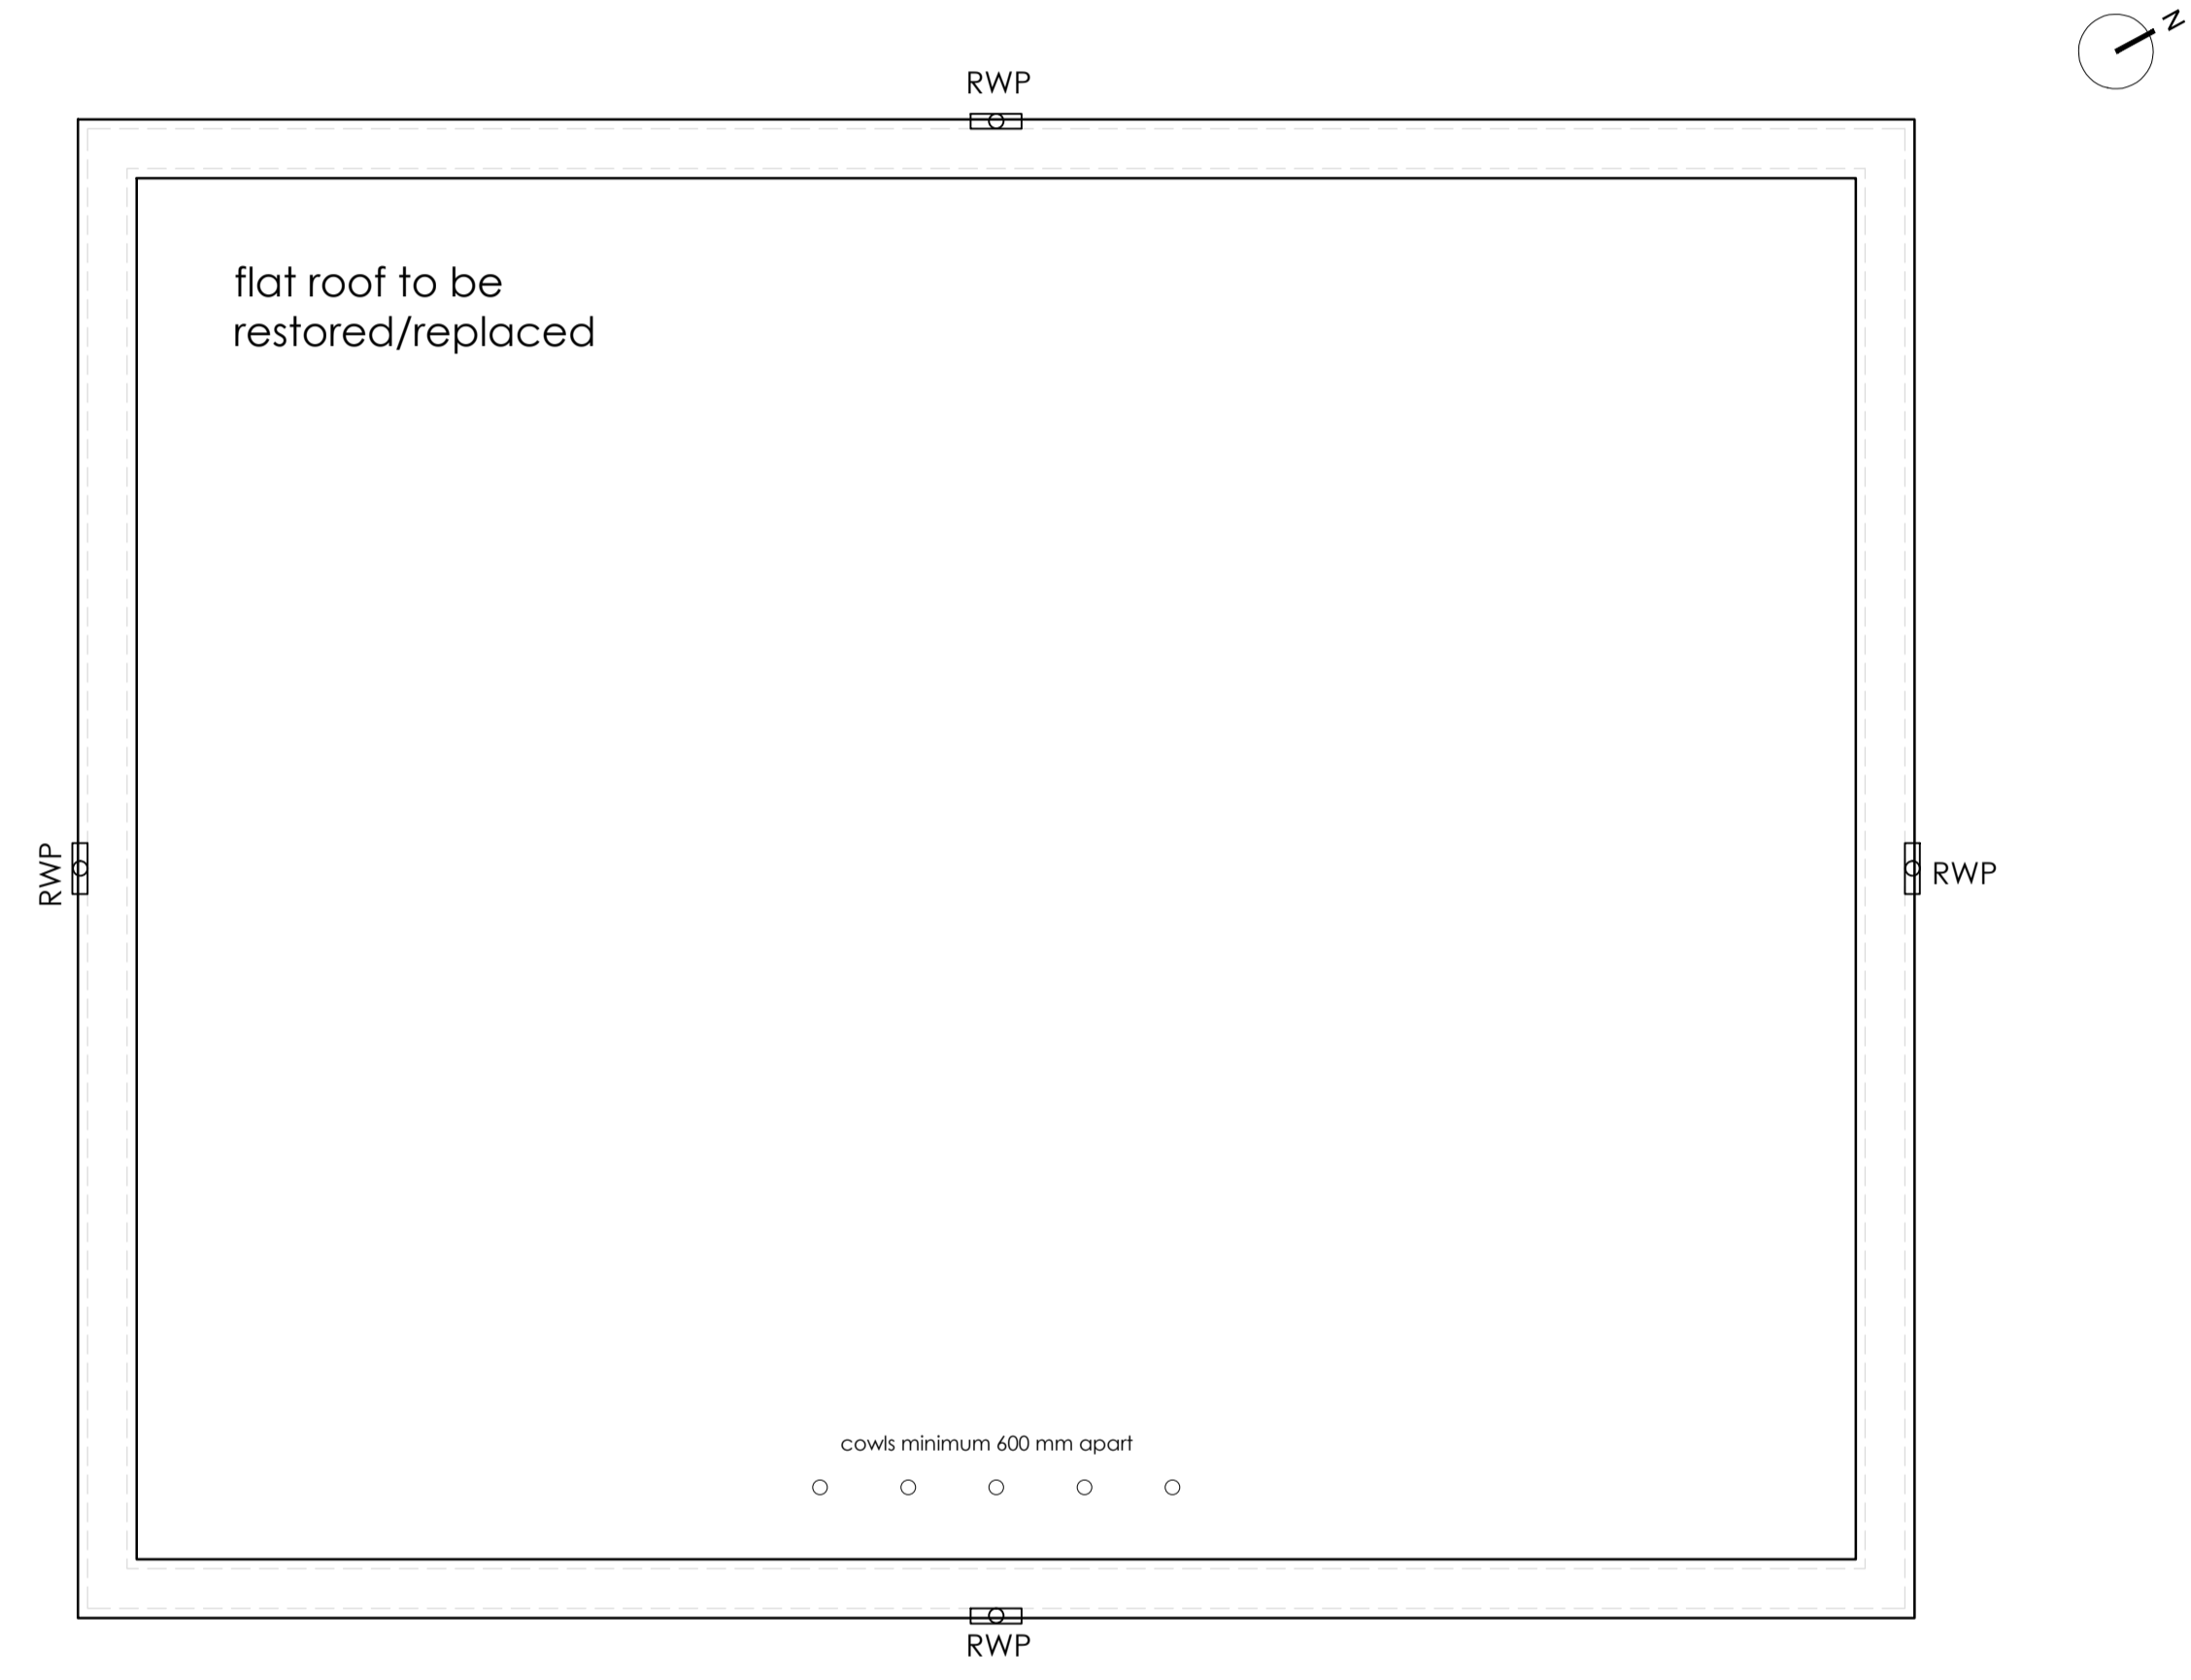

PROPOSED ROOF PLAN

This drawing is copyright. All rights described in Chapter IV of the Copyright, Designs and Patents Act 1988 have generally been observed. All drawings are the property of the firm. No part shall be reproduced without the written consent of the firm.

Client
Bicester Heritage

Project
Bicester Heritage

Building 94

Title
Building 94
Planning
Existing and Proposed Roof Plan

Drawing No	Rev	Drawn	Date	Scale
12068 /94 PL801	*	SC	25/06/2014	1:50 @A3

Existing and Proposed Roof Plan