


EAST ELEVATION (WITH INNER WALL)

PROPOSED ELEVATIONS

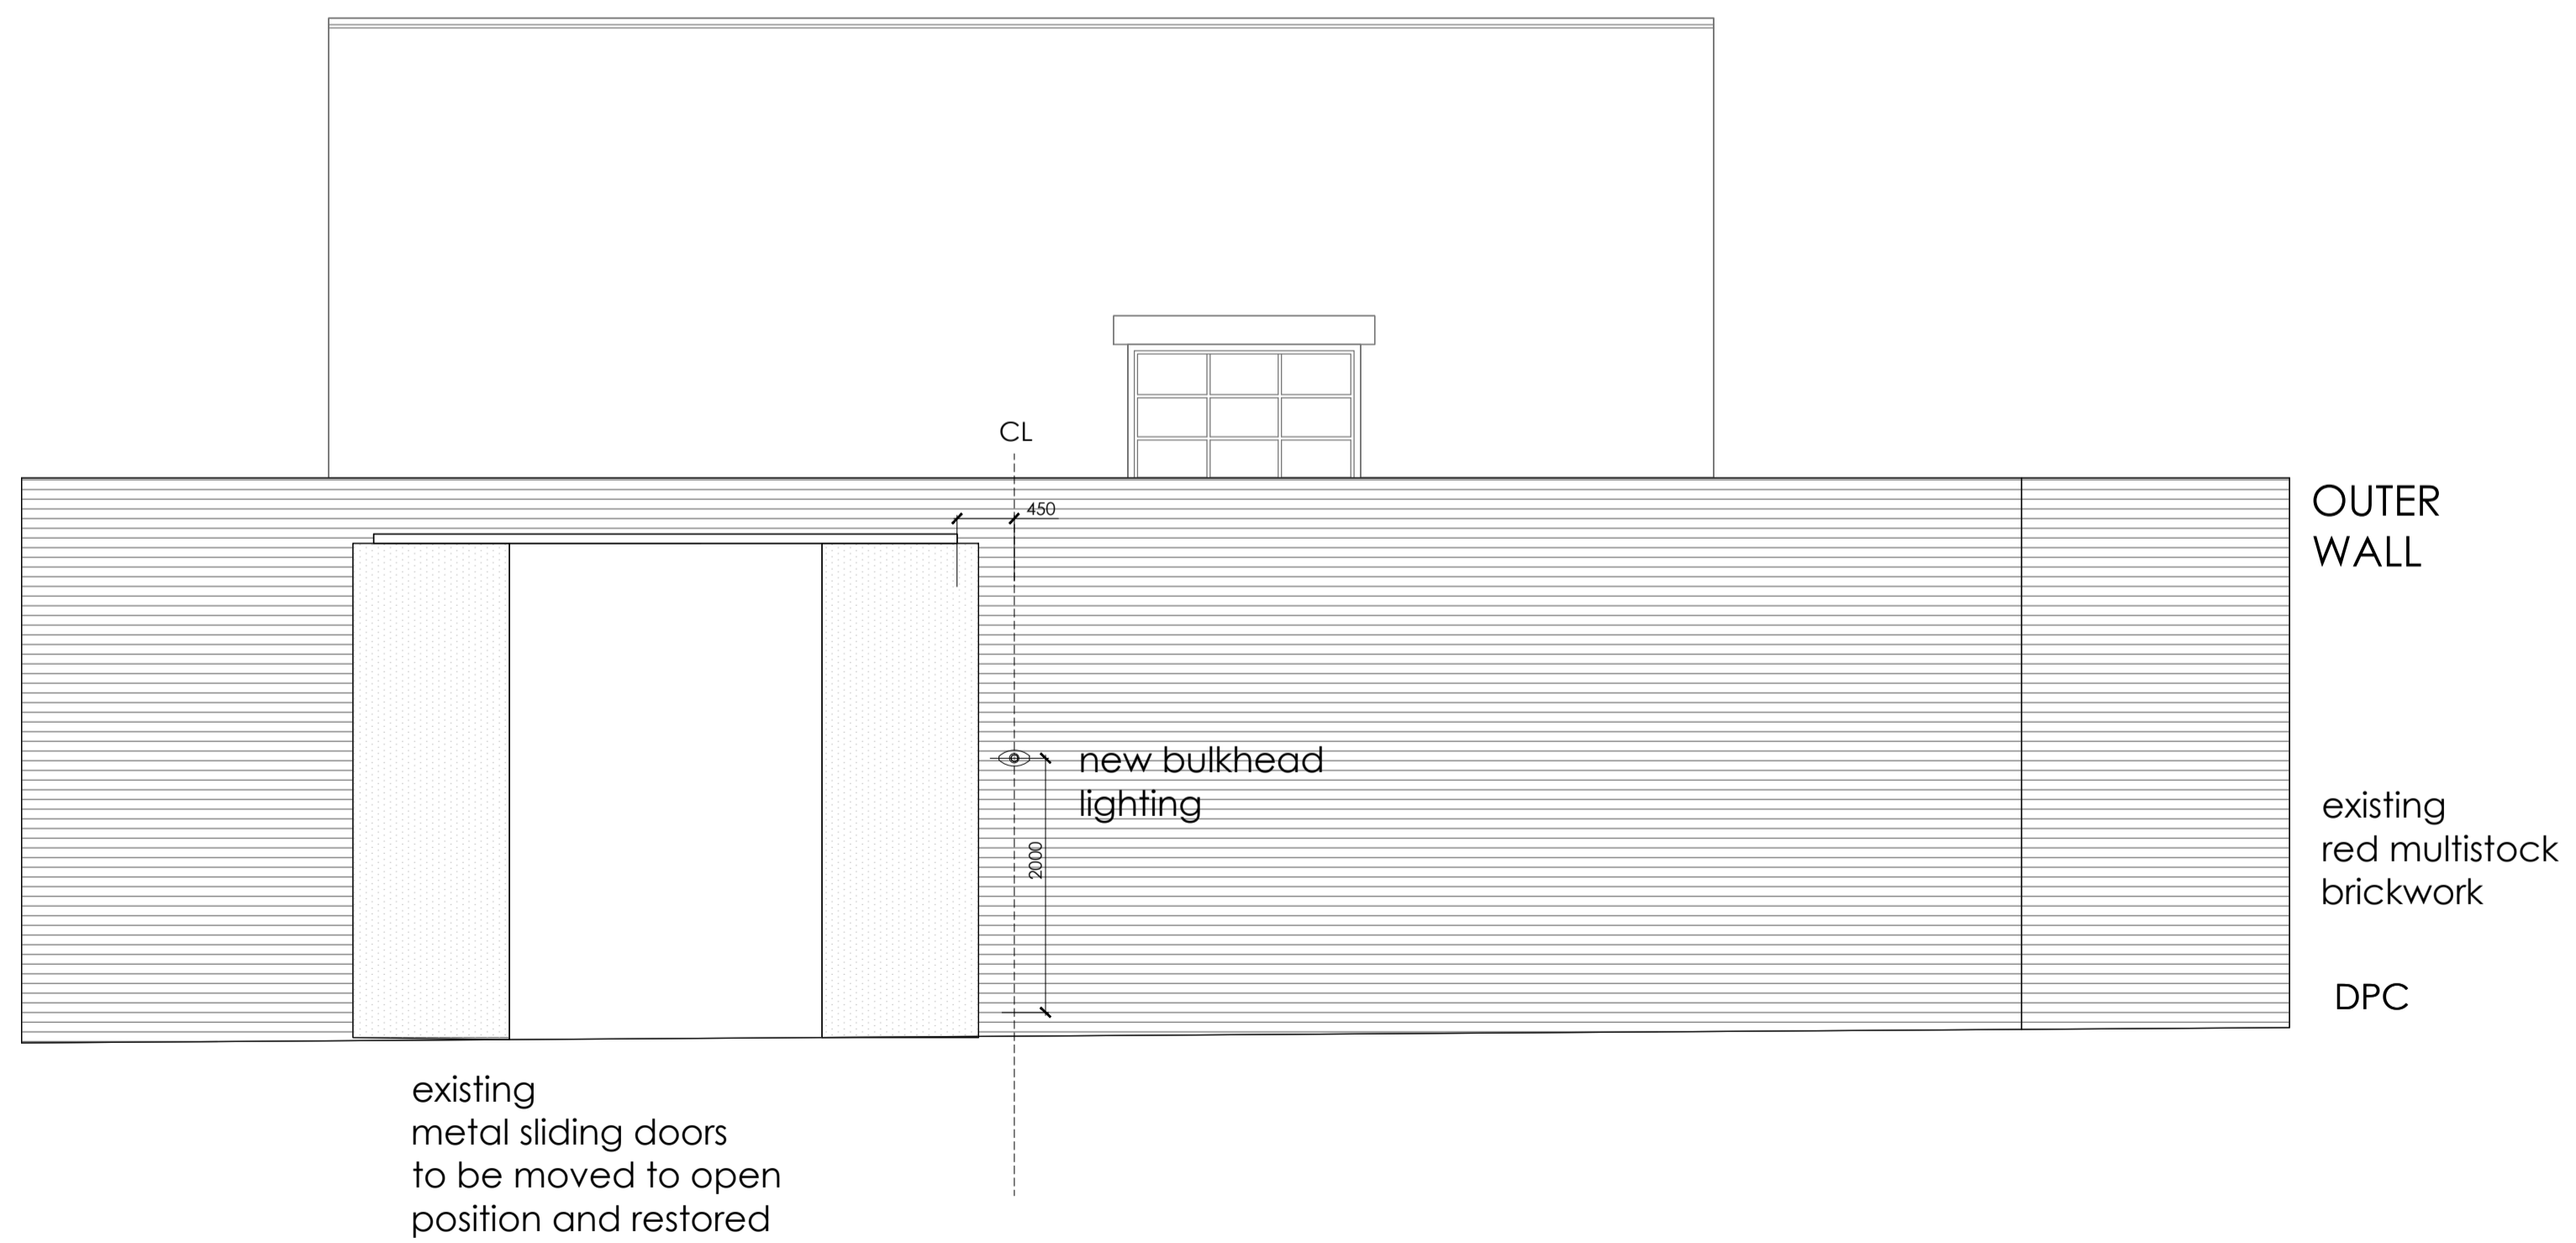

EAST ELEVATION (WITH OUTER WALL)

PROPOSED ELEVATIONS

Proposed East Elevation

This drawing is copyright. All rights described in Chapter IV of the Copyright, Designs and Patents Act 1988 have generally been asserted. All drawings are the property of the architect. No part of this drawing may be reproduced, stored in a retrieval system, or transmitted in any form or by any means, electronic, mechanical, photocopying, recording, or by any information storage and retrieval system, without the prior written permission of the architect.

Client
Bicester Heritage

Project
Bicester Heritage

Title
Building 93
Planning
Proposed East Elevations

Drawing No	Rev	Drawn	Date	Scale
12068 /93 PL 710	SC	10/02/2015	1:50	@A1

GAUNT FRANCIS
Architects
Cardiff & London
Capital Tower | Greyfriars Road | Cardiff CF10 3AG | T: 029 2023 3993 | W: GauntFrancis.co.uk