


WEST ELEVATION (INNER WALL)

PROPOSED ELEVATIONS

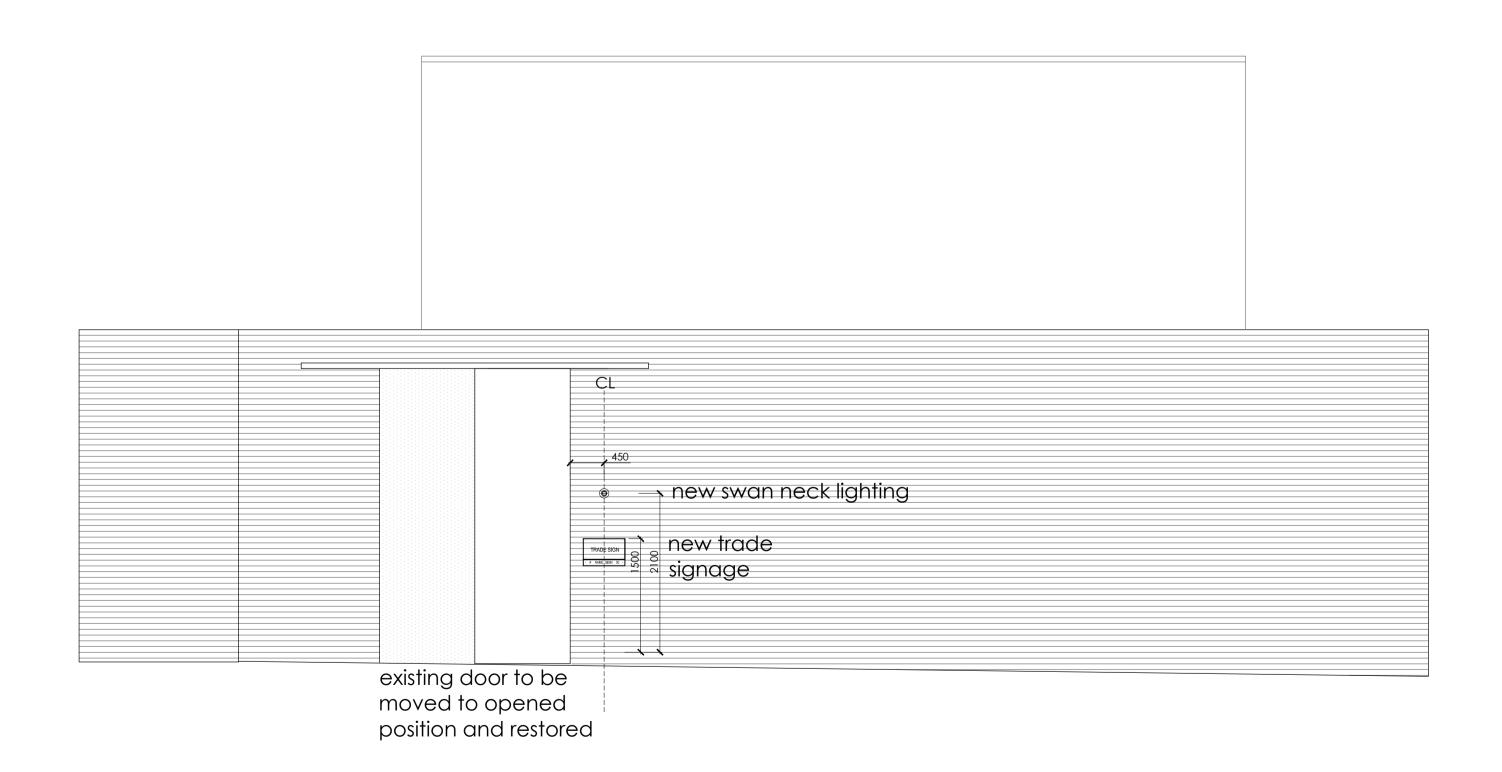

WEST ELEVATION (WITH OUTER WALL)

PROPOSED ELEVATIONS

itis advining is Coping the Amyths described in Conspirative on the Copyright, Designs and other information to be reported to GFA. This drawing shows Design Intent Only.

On of scale. Any discrepancy between this drawing and other information to be reported to GFA. This drawing shows Design Intent Only.

Bicester Heritage

Bicester Heritage

Building 93
Planning
Proposed West Elevation

Drawing No Rev Drawn Date Scale

12068 /93 PL 711 SC 10/02/2015 1:50 @ A1

GAUNT FRANCIS
Architects

Cardiff & London

Capital Tower | Greyfriars Road | Cardiff CF10 3AG | T: 029 2023 3993 | W: GauntFrancis.co.uk