


SOUTH ELEVATION (WITH OUTER WALL)

EXISTING ELEVATIONS

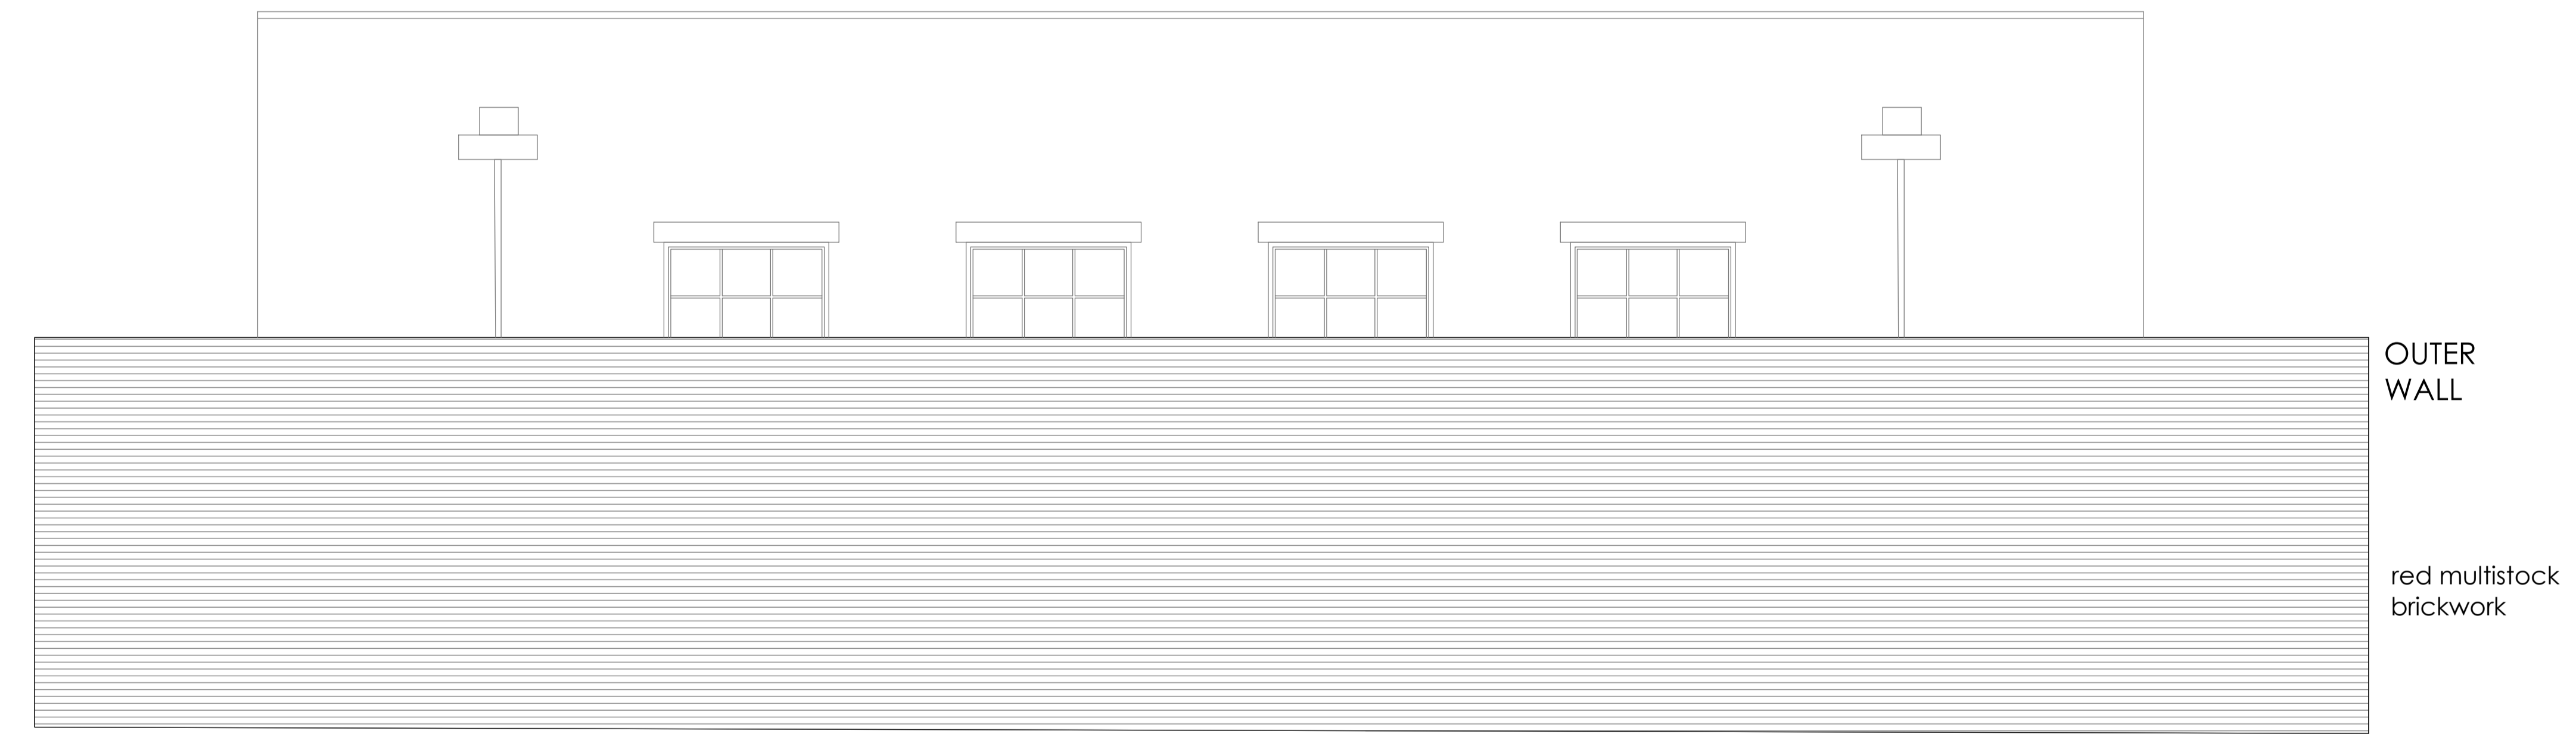

NORTH ELEVATION (WITH OUTER WALL)

EXISTING ELEVATIONS

This drawing is copyright. All rights described in Chapter IV of the Copyright, Designs and Patents Act 1988 have generally been assigned. All drawings are the property of the client. No part of this drawing may be reproduced without the written permission of Gaunt Francis Architects.

Client
Bicester Heritage

Project
Bicester Heritage

Title
Building 93
Planning
Proposed north & south Elevation 2 (External wall)

Drawing No	Rev	Drawn	Date	Scale
12068 /93 PL 709	SC	10/02/2015	1:50	@A1

Proposed North and South Elevation 2