


WEST ELEVATION (INNER WALL)

EXISTING ELEVATIONS

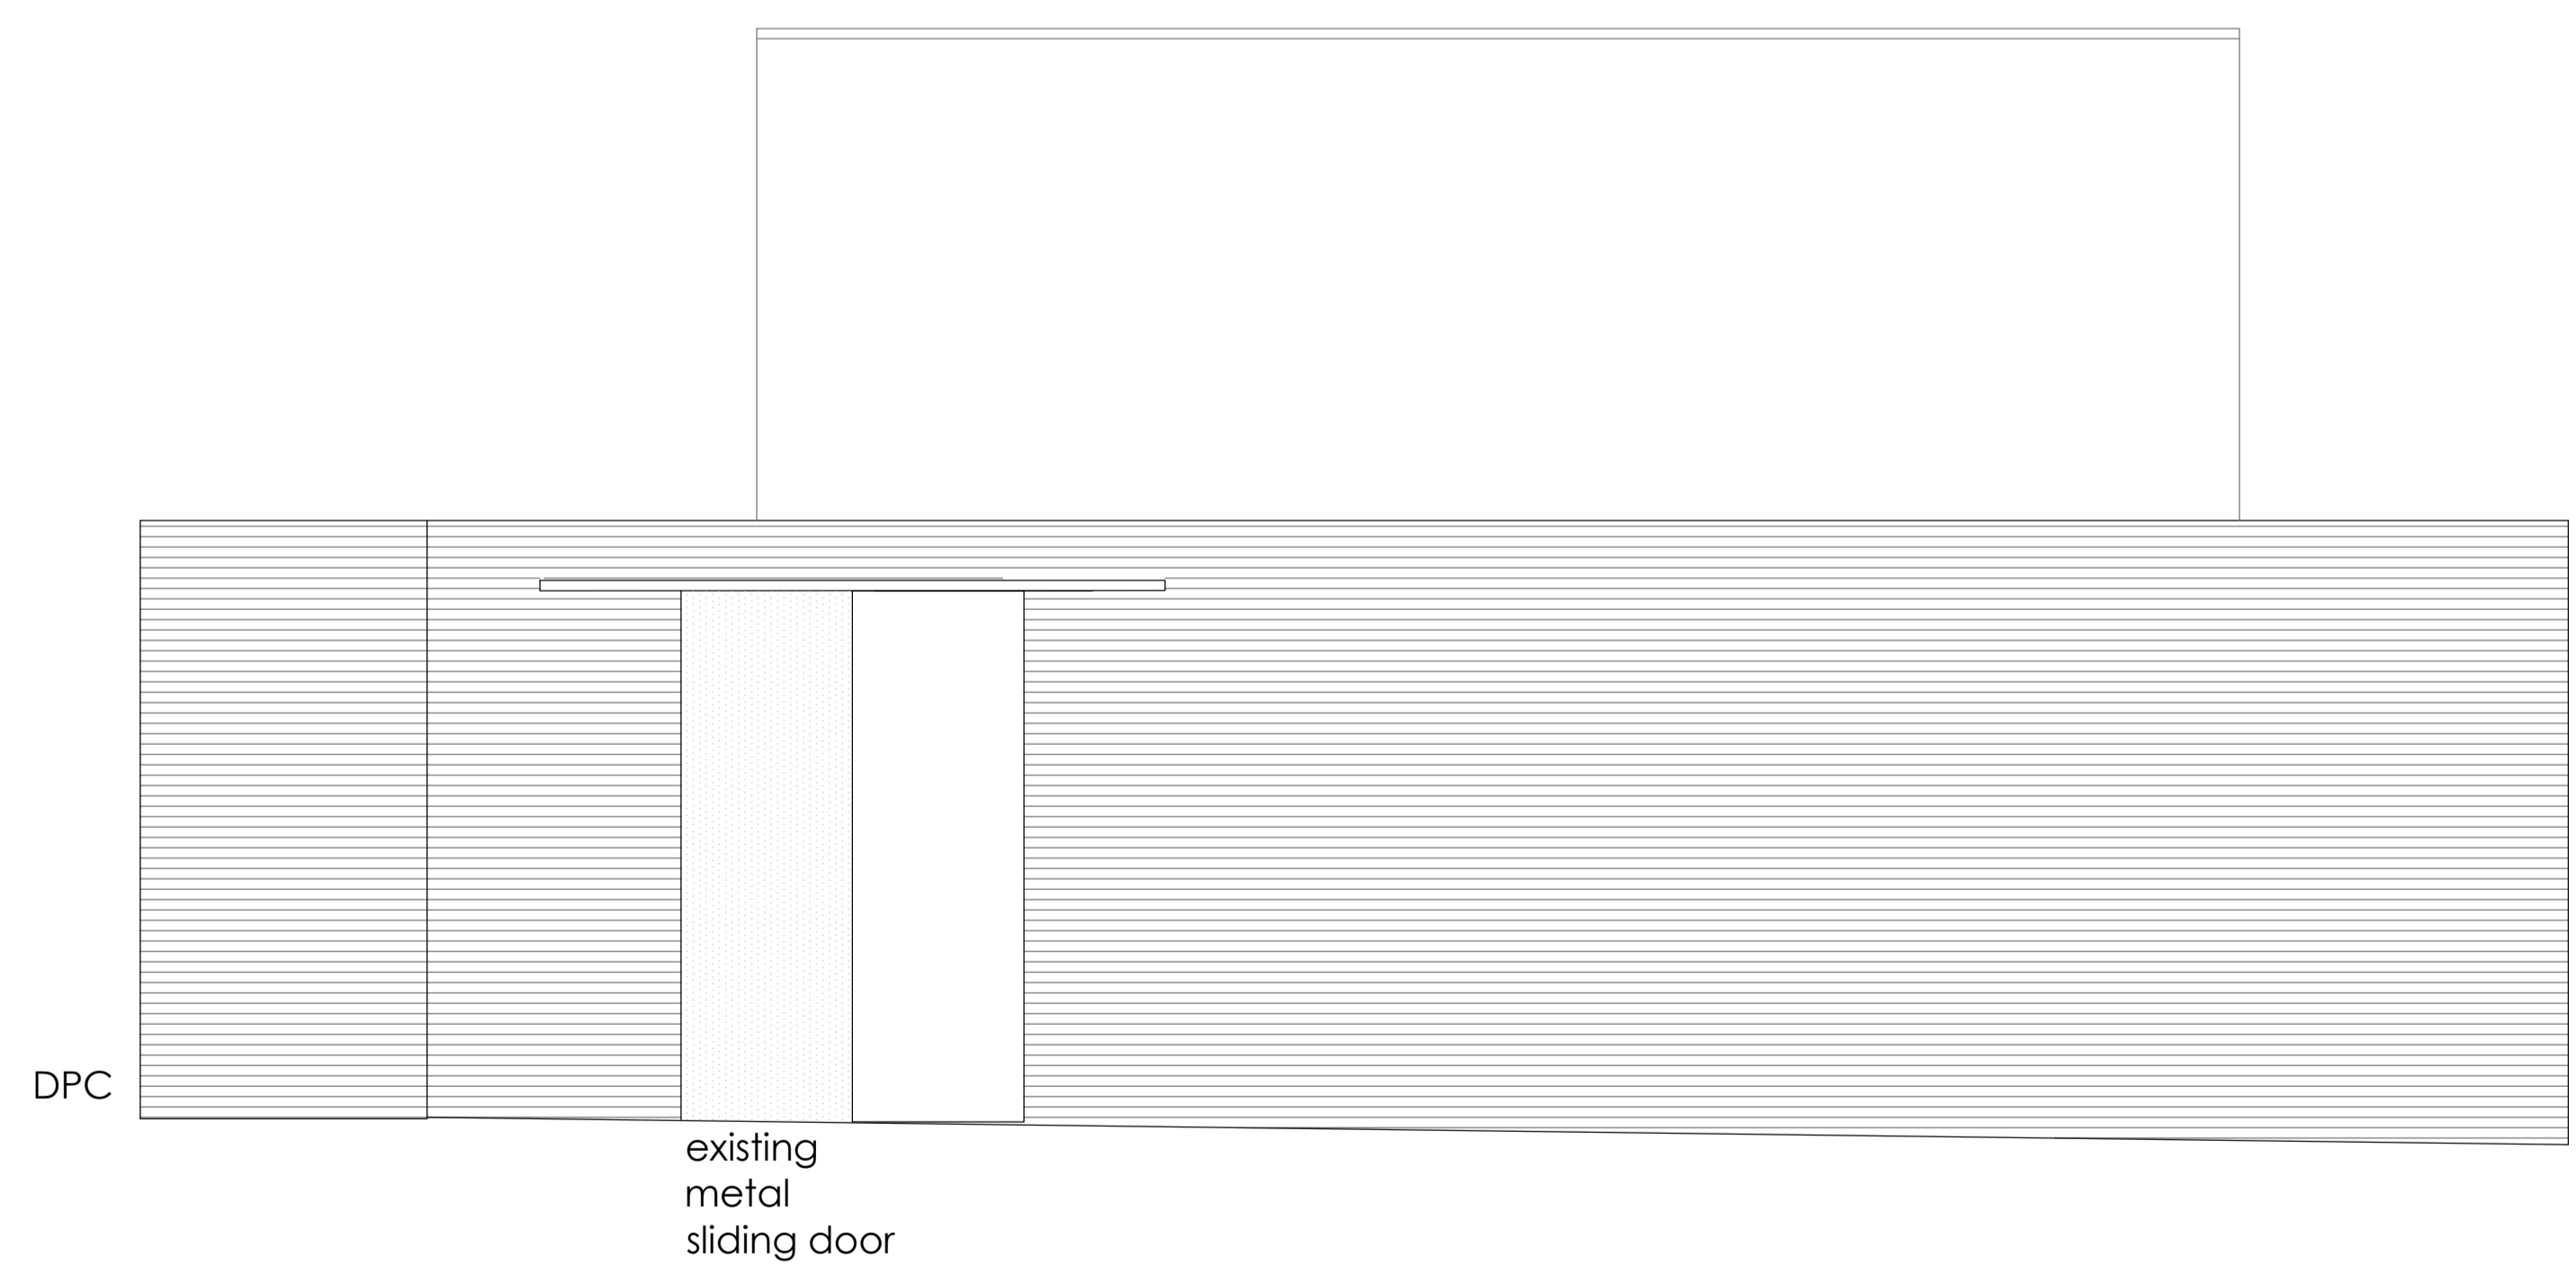

WEST ELEVATION (WITH OUTER WALL)

EXISTING ELEVATIONS

Existing West Elevation

This drawing is copyright. All rights described in Chapter IV of the Copyright, Designs and Patents Act 1988 have generally been assigned. All drawings are the property of the architect. No part of this drawing may be reproduced without the written permission of the architect.

Client
Bicester Heritage

Project
Bicester Heritage

Title
Building 93
Planning
Existing West Elevation

Drawing No	Rev	Drawn	Date	Scale
12068 /93 PL 705	SC		10/02/2015	1:50 @A1