


SOUTH ELEVATION (WITH OUTER WALL)

EXISTING ELEVATIONS

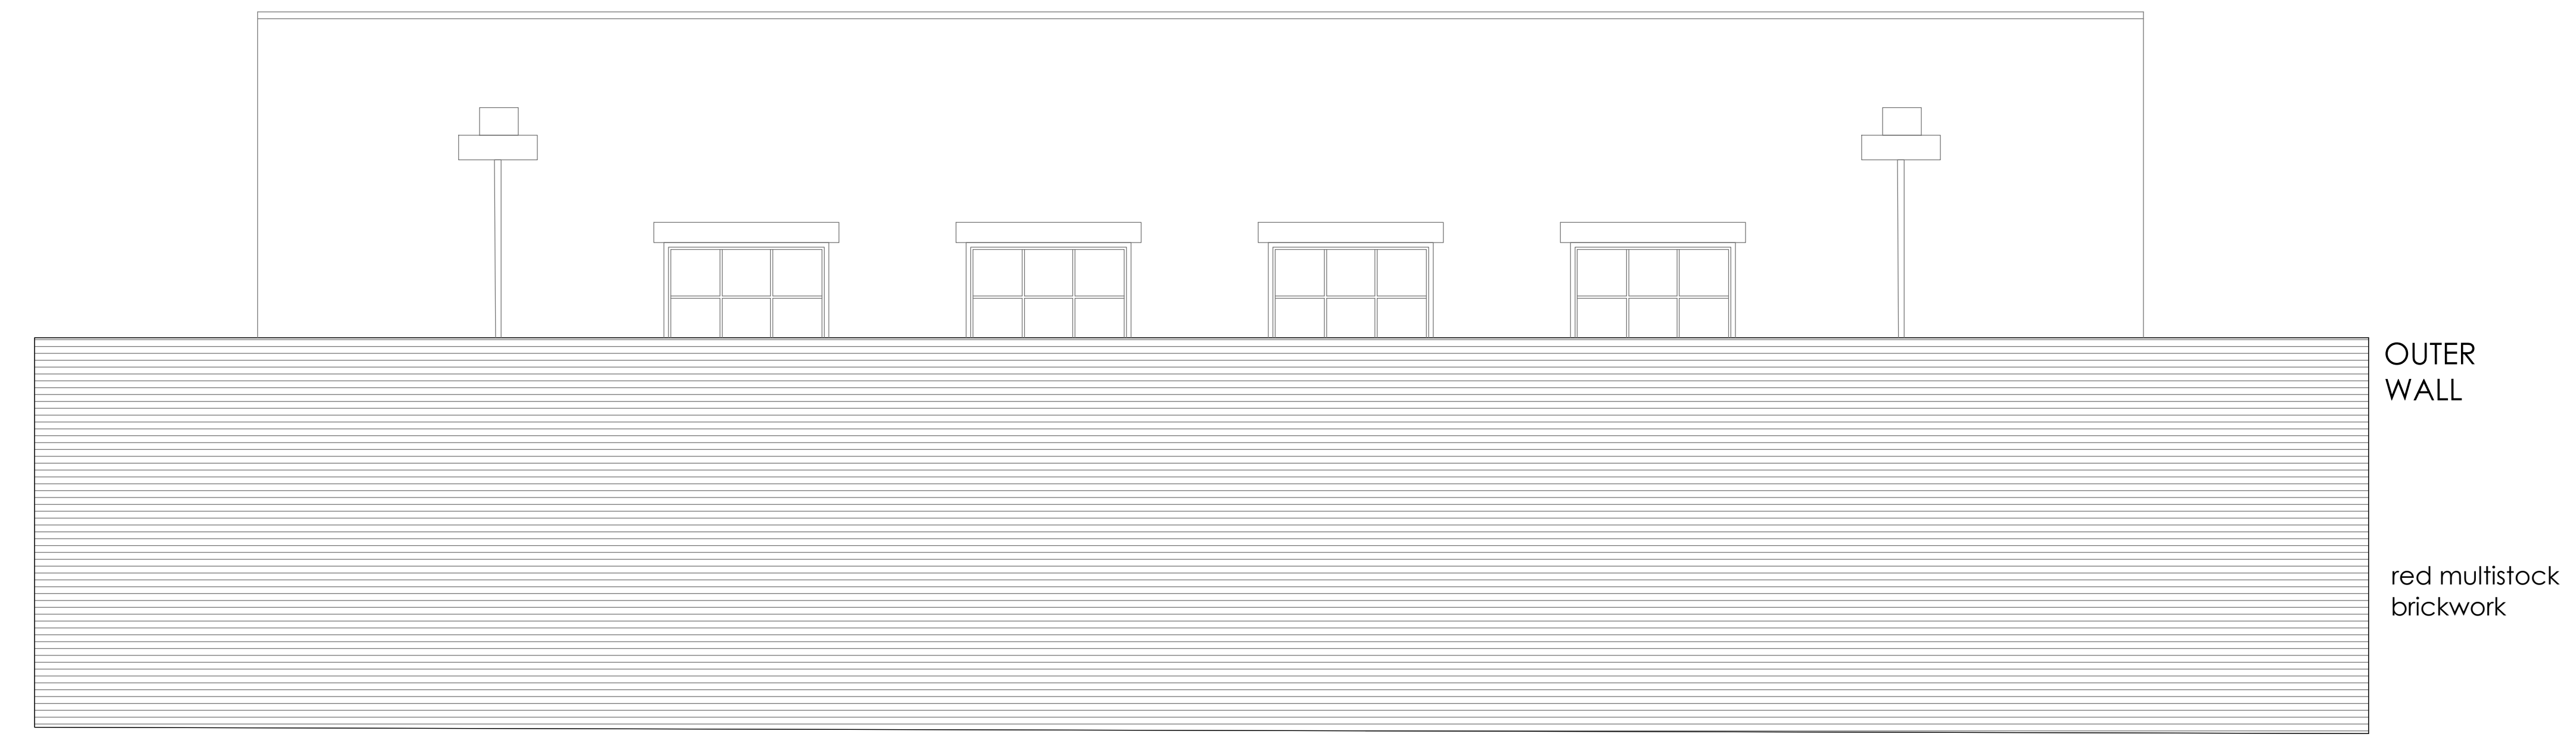

NORTH ELEVATION (WITH OUTER WALL)

EXISTING ELEVATIONS

This drawing is copyright. All rights described in Chapter IV of the Copyright, Designs and Patents Act 1988 have generally been assigned. All drawings are the property of the architect. No part of this drawing may be reproduced without the written permission of the architect.

Client
Bicester Heritage

Project
Bicester Heritage

Title
Building 93
Planning
Existing North & South Elevation 2 (External wall)

Drawing No	Rev	Drawn	Date	Scale
12068 /93 PL 703	SC		10/02/2015	1:50 @A1

Existing North and South Elevation 2 (External wall)