


KEY

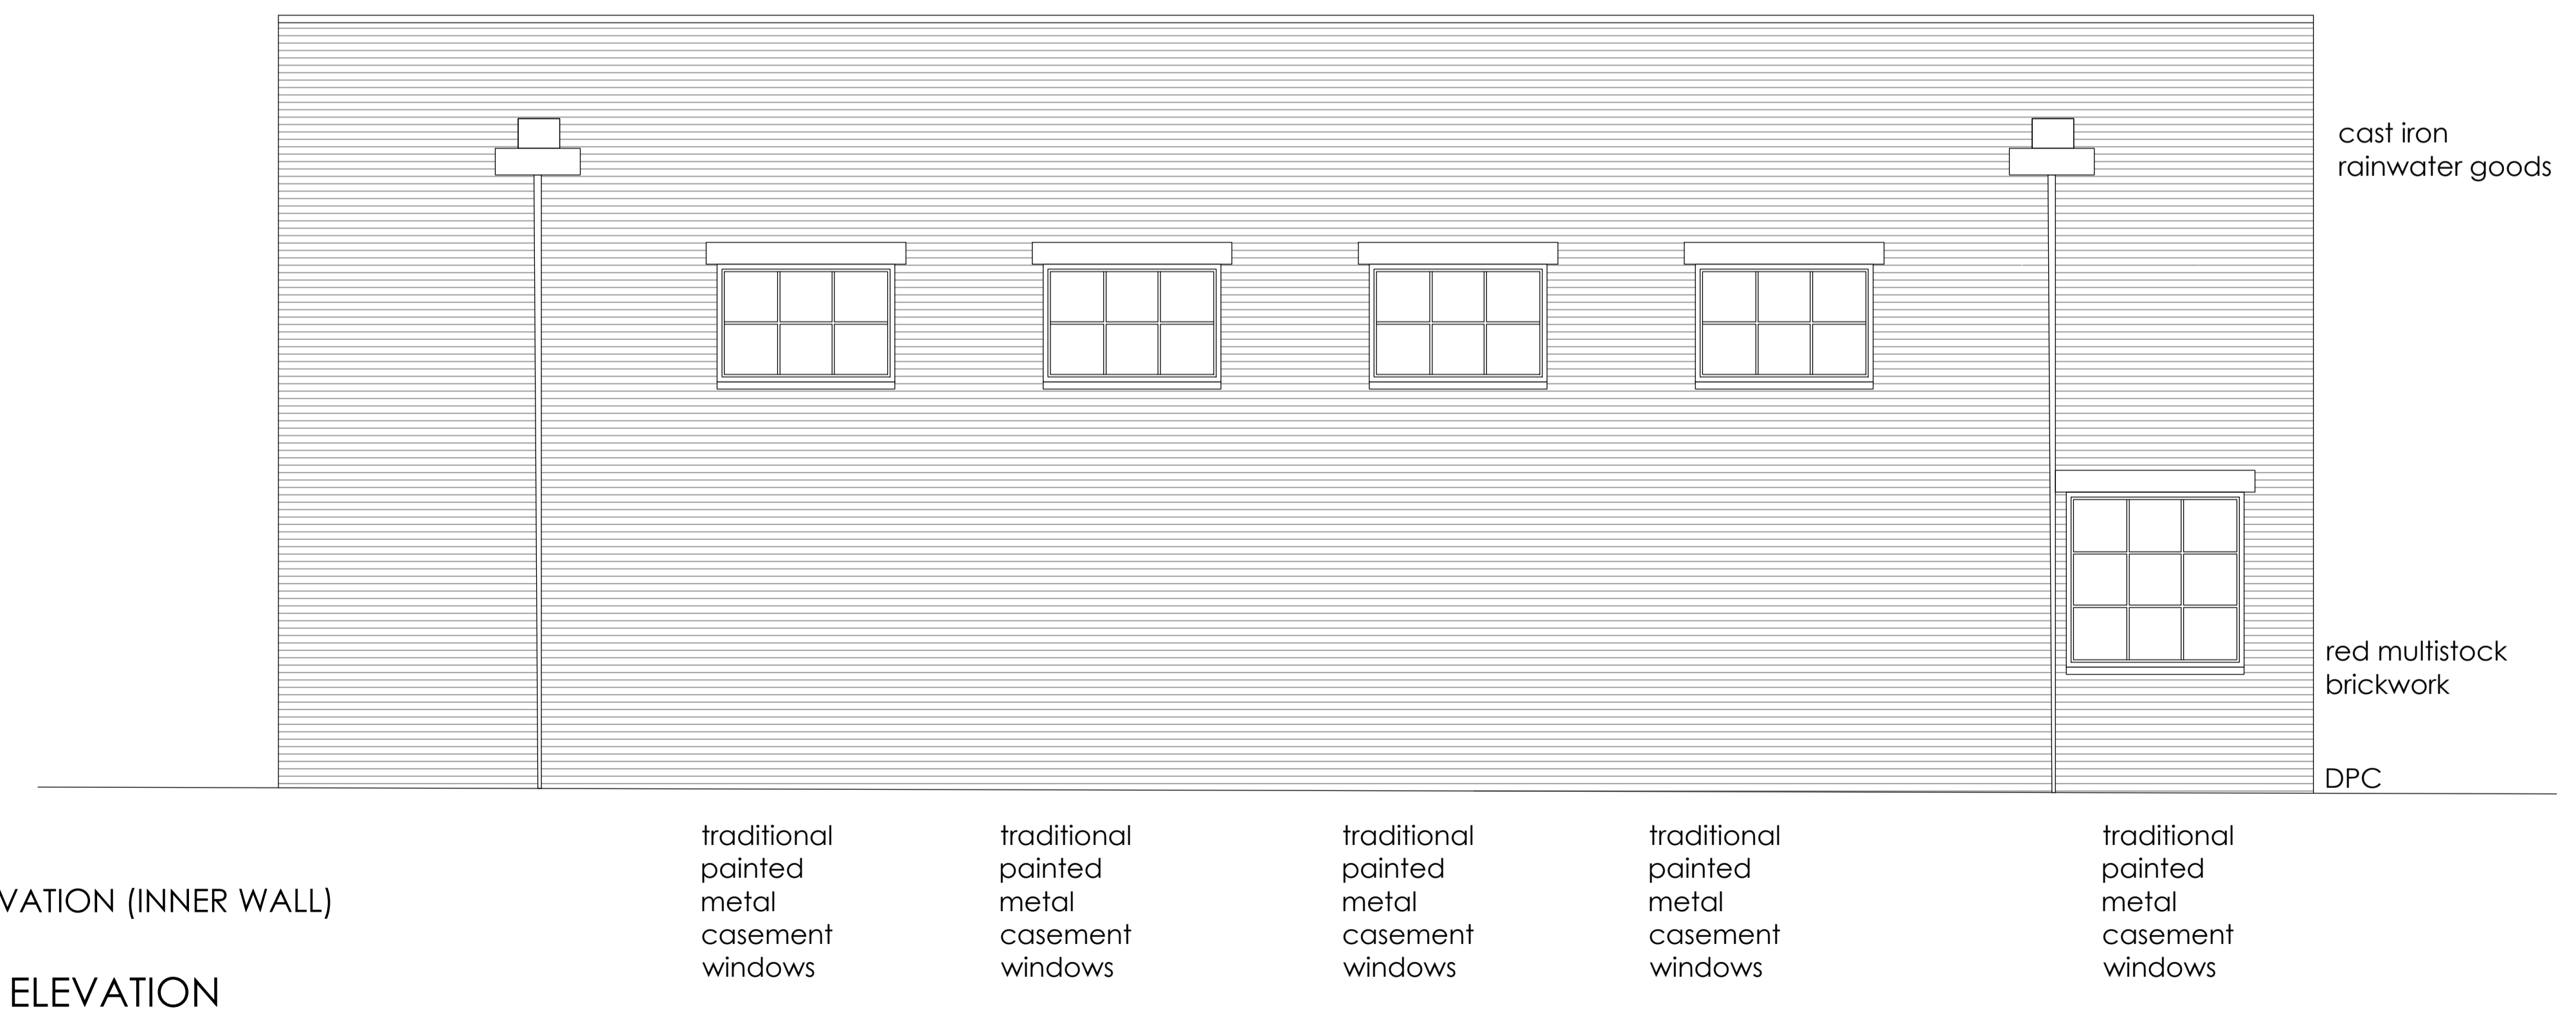

This drawing is copyright. All rights described in Chapter IV of the Copyright, Designs and Patents Act 1988 have generally been granted. All drawings are the property of the architect. No part of this drawing may be reproduced without the written permission of the architect.

Client  
Bicester Heritage

Project  
Bicester Heritage

Title  
Building 93  
Planning  
Existing North & South Elevation 1 (Inner wall)

Drawing No	Rev	Drawn	Date	Scale
12068 /93 PL 702	SC	10/02/2015	1:50	@A1

**GAUNT FRANCIS Architects**  
Cardiff & London  
Capital Tower | Greyfriars Road | Cardiff CF10 3AG | T: 029 2023 3993 | W: GauntFrancis.co.uk

# Existing North & South Elevation 1 (inner wall)