




SOUTH EAST ELEVATION  
PROPOSED ELEVATIONS

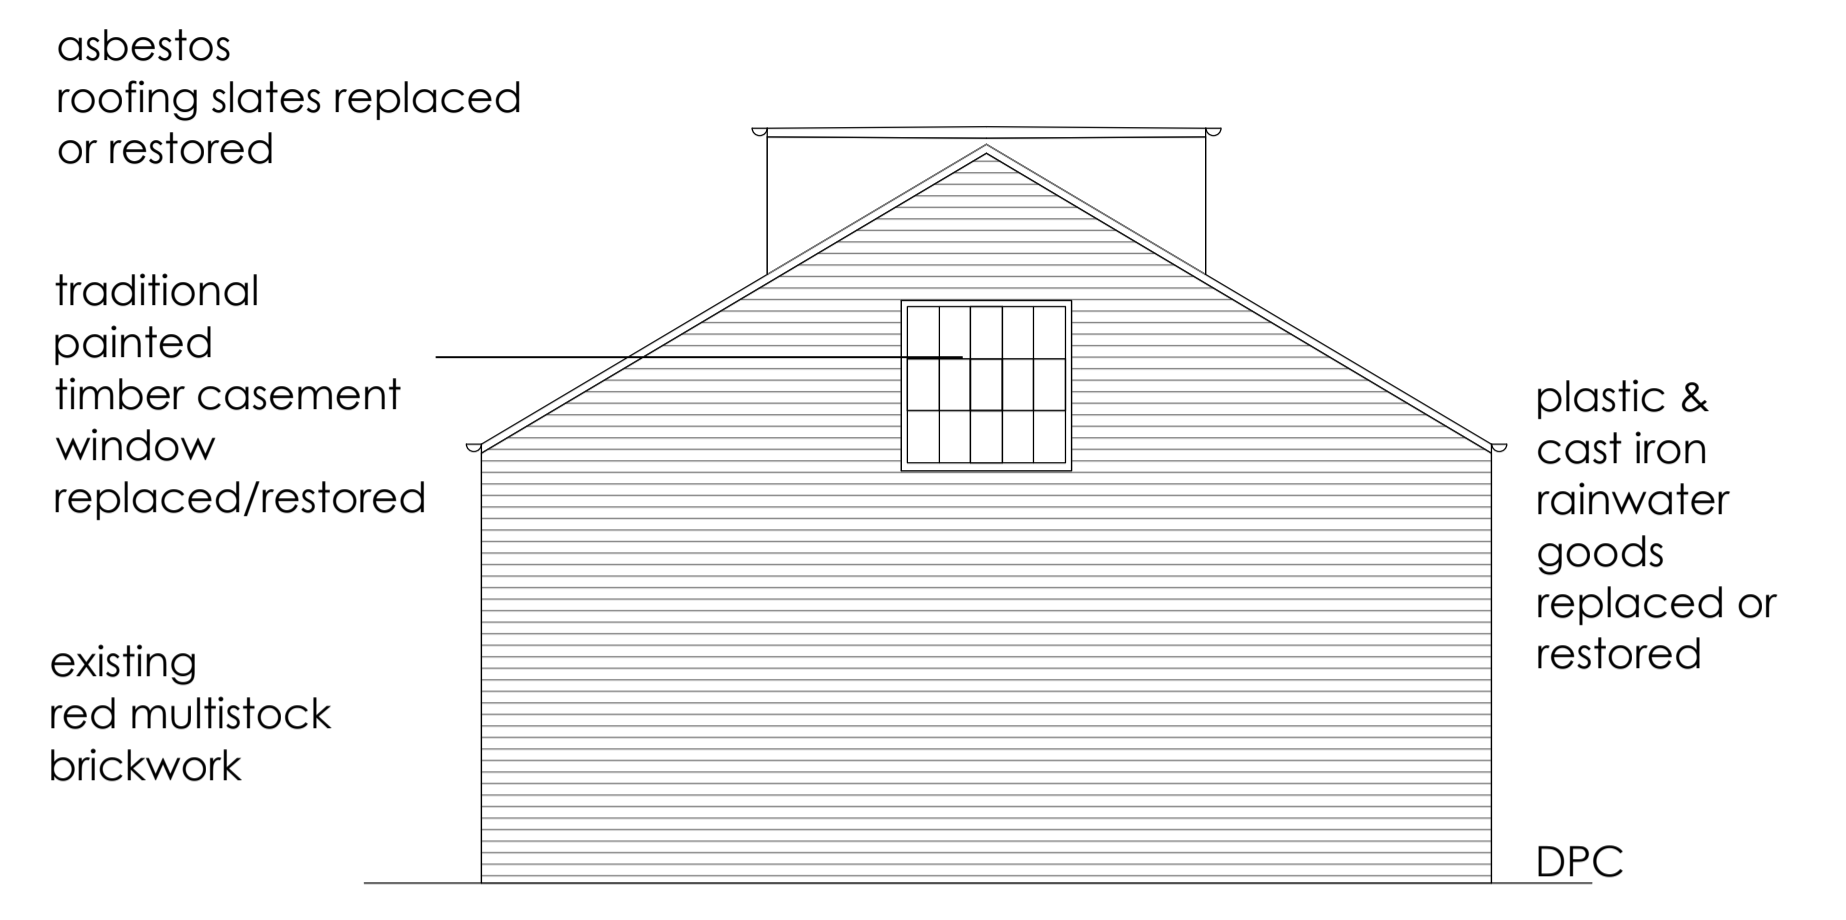

NORTH EAST ELEVATION  
PROPOSED ELEVATIONS

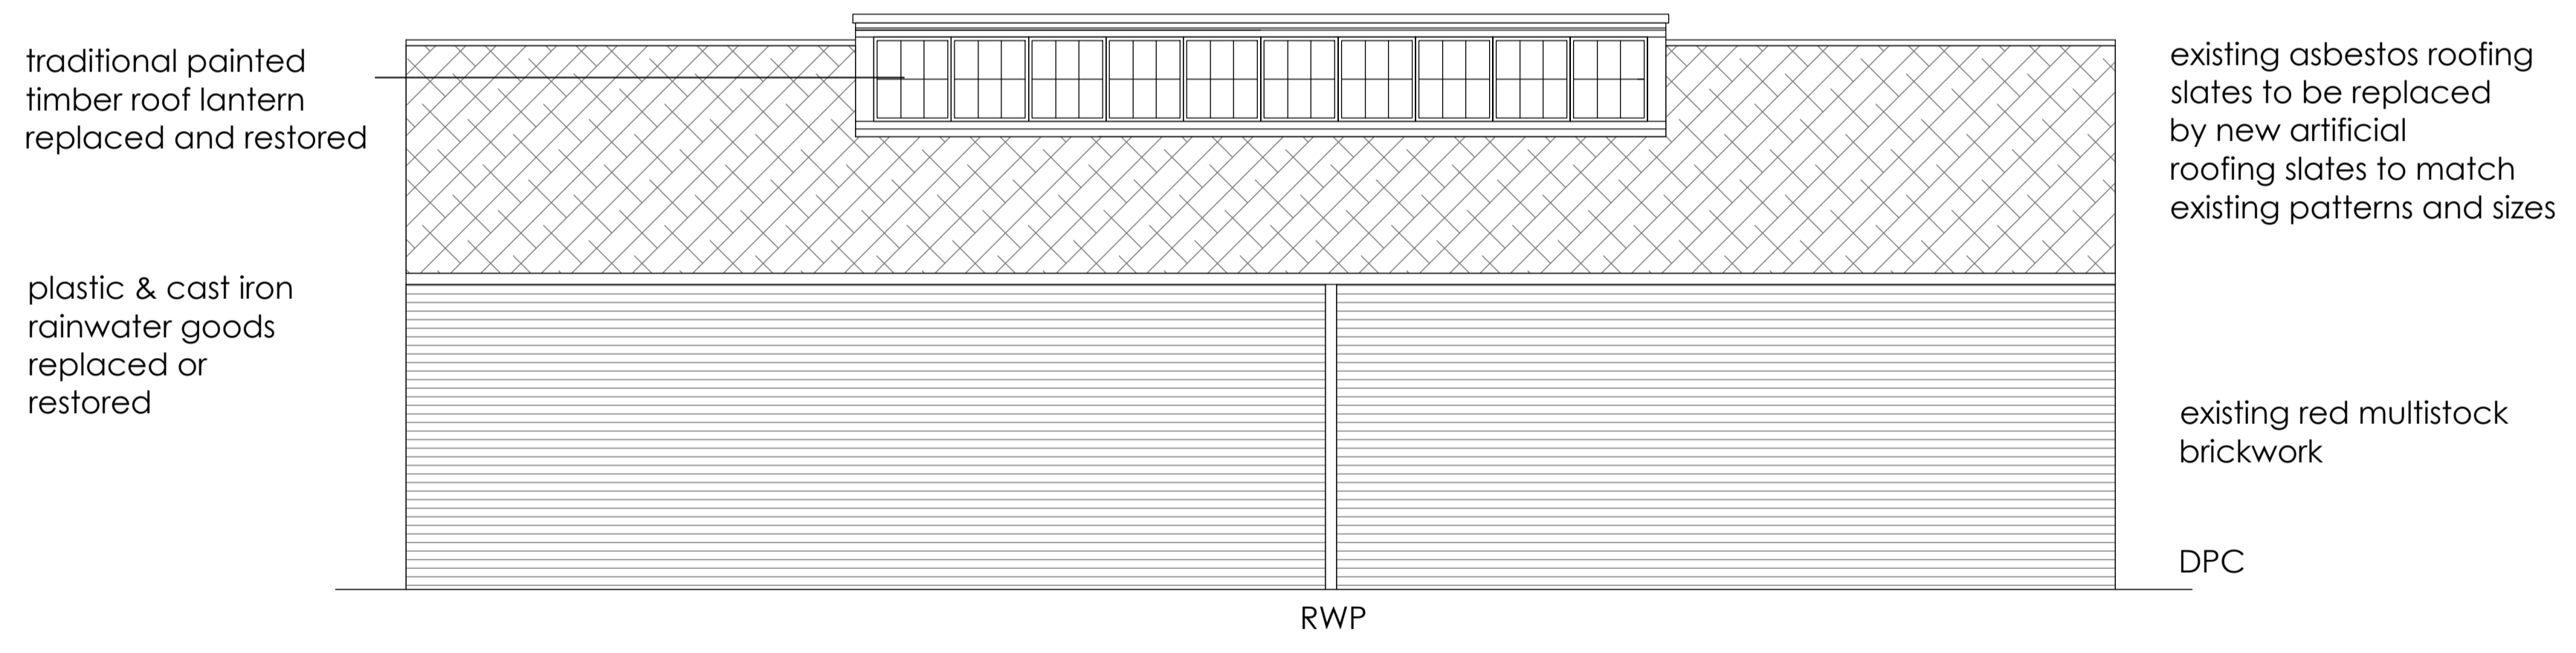

NORTH WEST ELEVATION  
PROPOSED ELEVATIONS

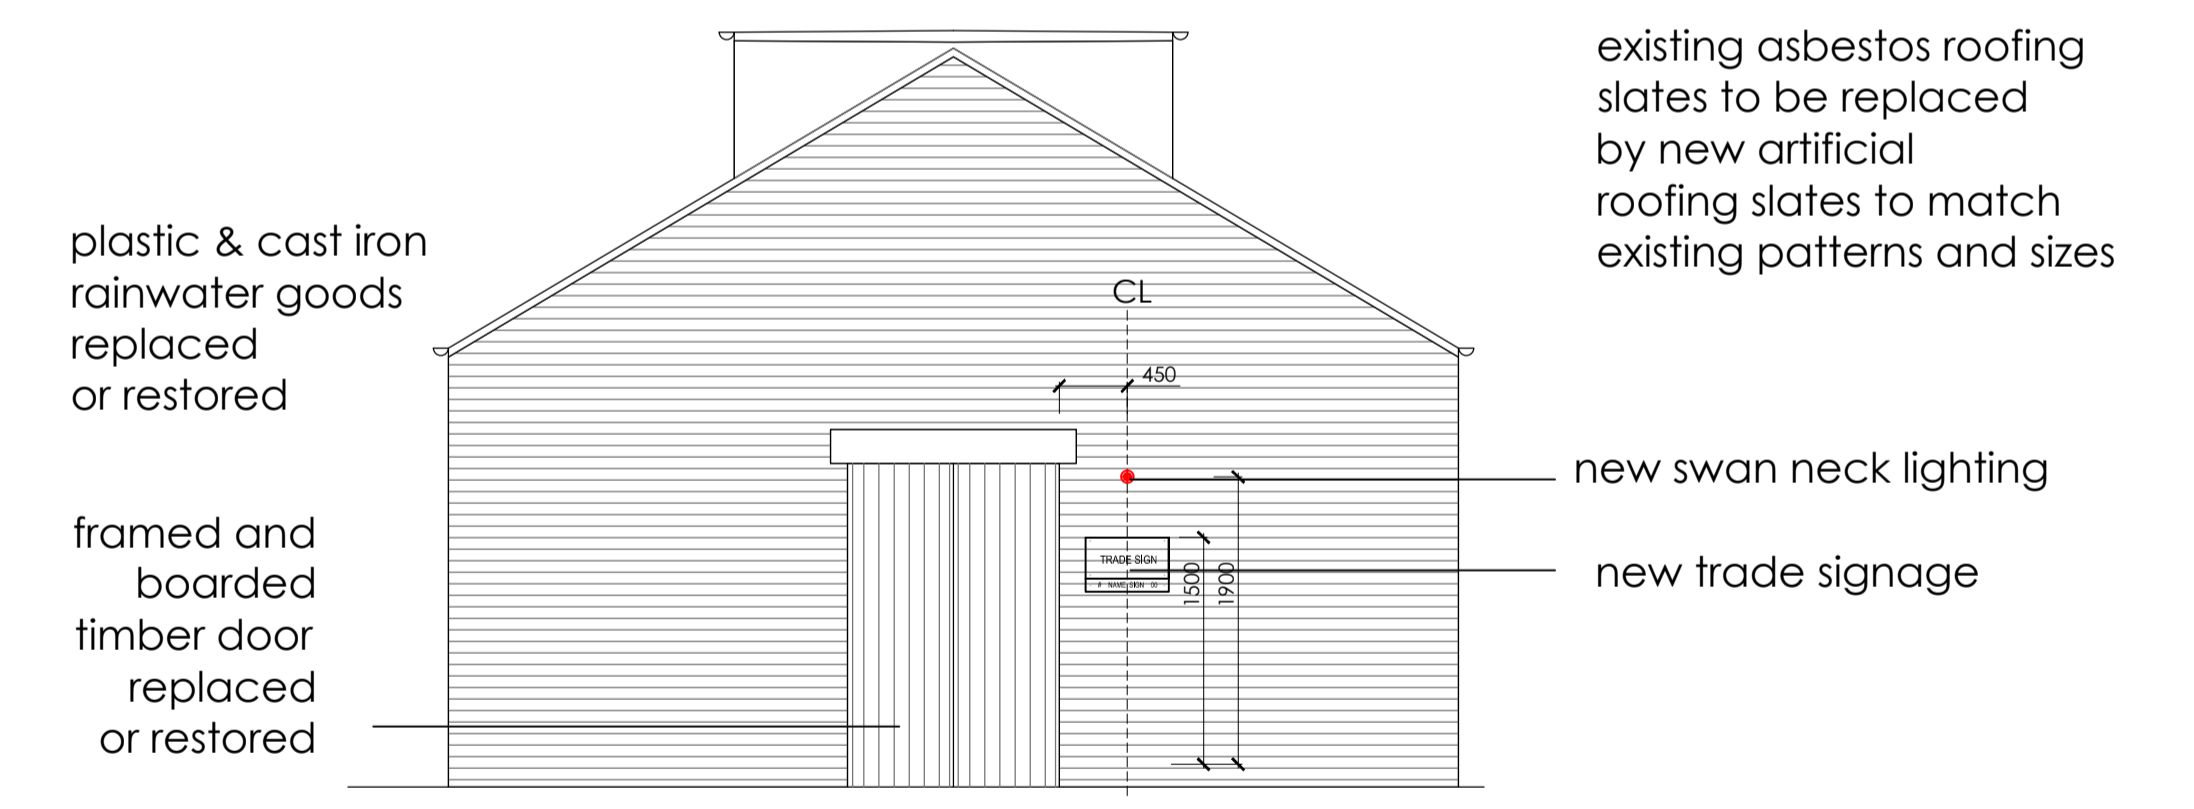

SOUTH WEST ELEVATION  
PROPOSED ELEVATIONS

This drawing is copyright. All rights described in Chapter IV of the Copyright, Designs and Patents Act 1988 have generally been granted. All drawings are prepared under the control of the architect. Any discrepancy between the drawing and the construction is the responsibility of the contractor.

Client  
Bicester Heritage

Project  
Bicester Heritage  
Building 92

Title  
Building 92  
Proposed Elevations

Drawing No	Rev	Drawn	Date	Scale
12068 /92.PL603	*	SC	12/02/2015	1:50 @A1