




SOUTH EAST ELEVATION
EXISTING ELEVATIONS

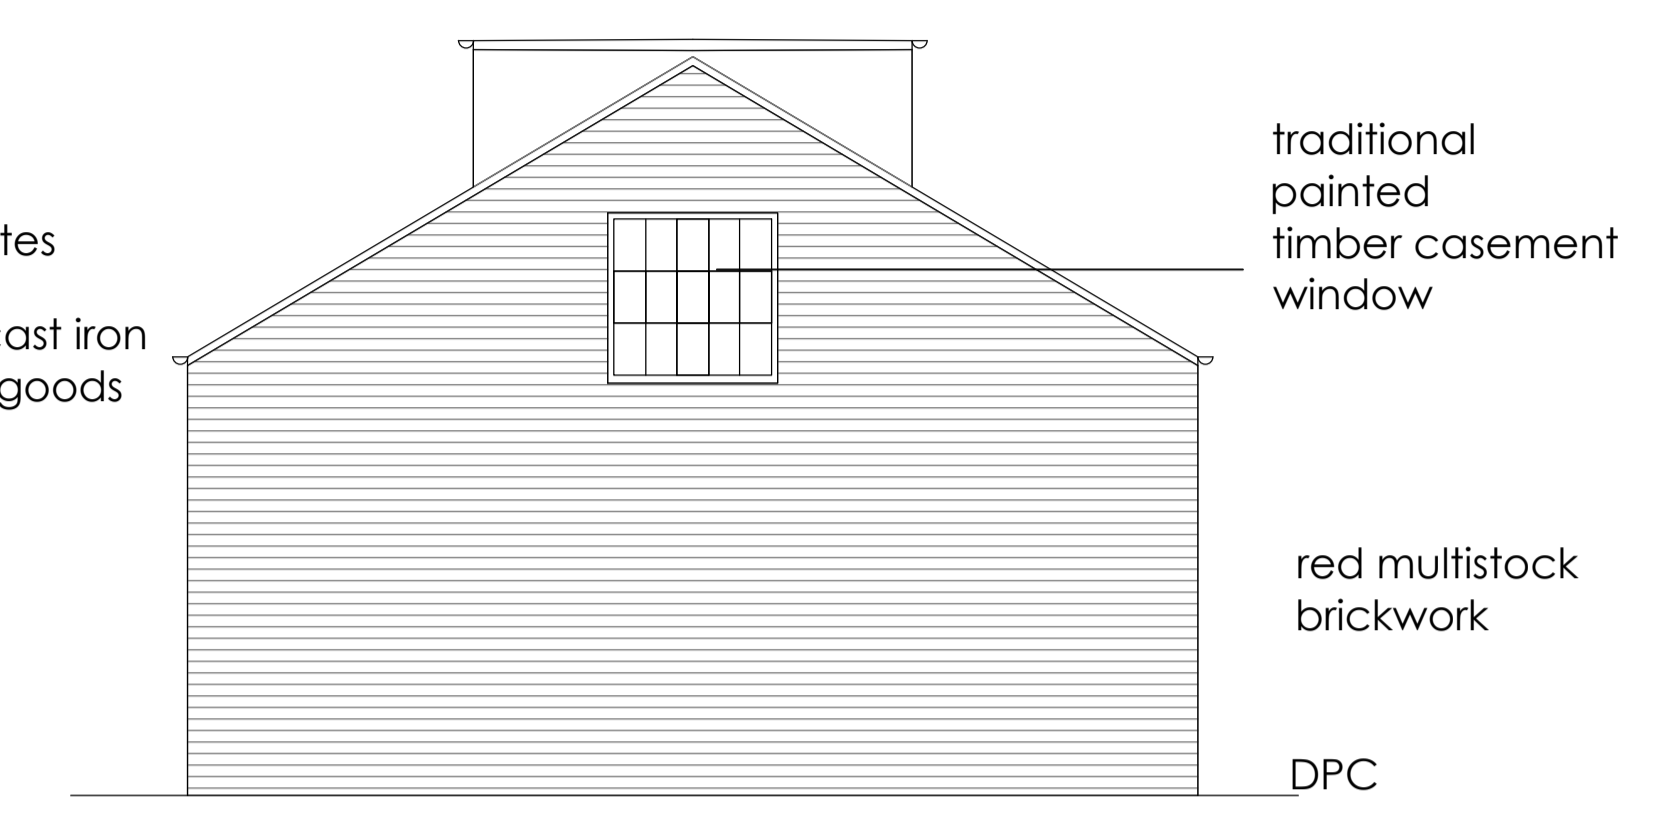

NORTH EAST ELEVATION
EXISTING ELEVATIONS

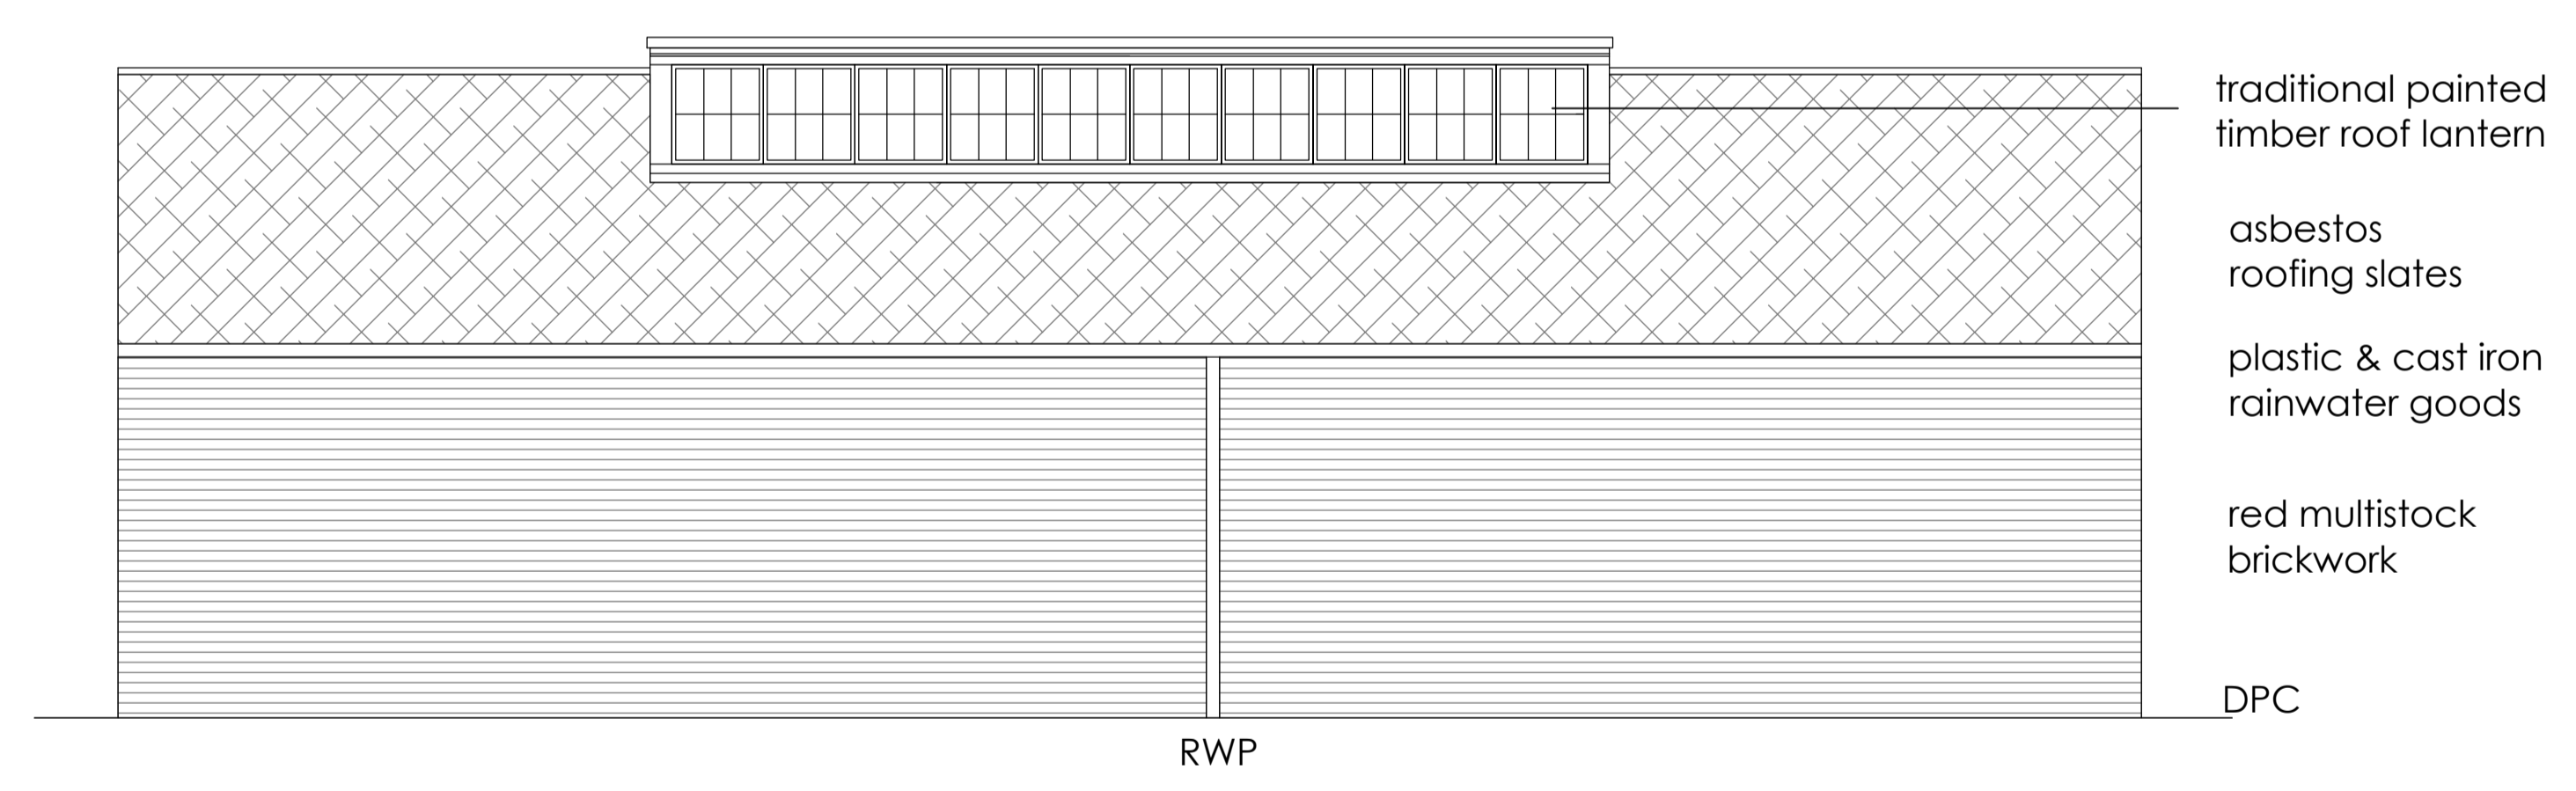

NORTH WEST ELEVATION
EXISTING ELEVATIONS

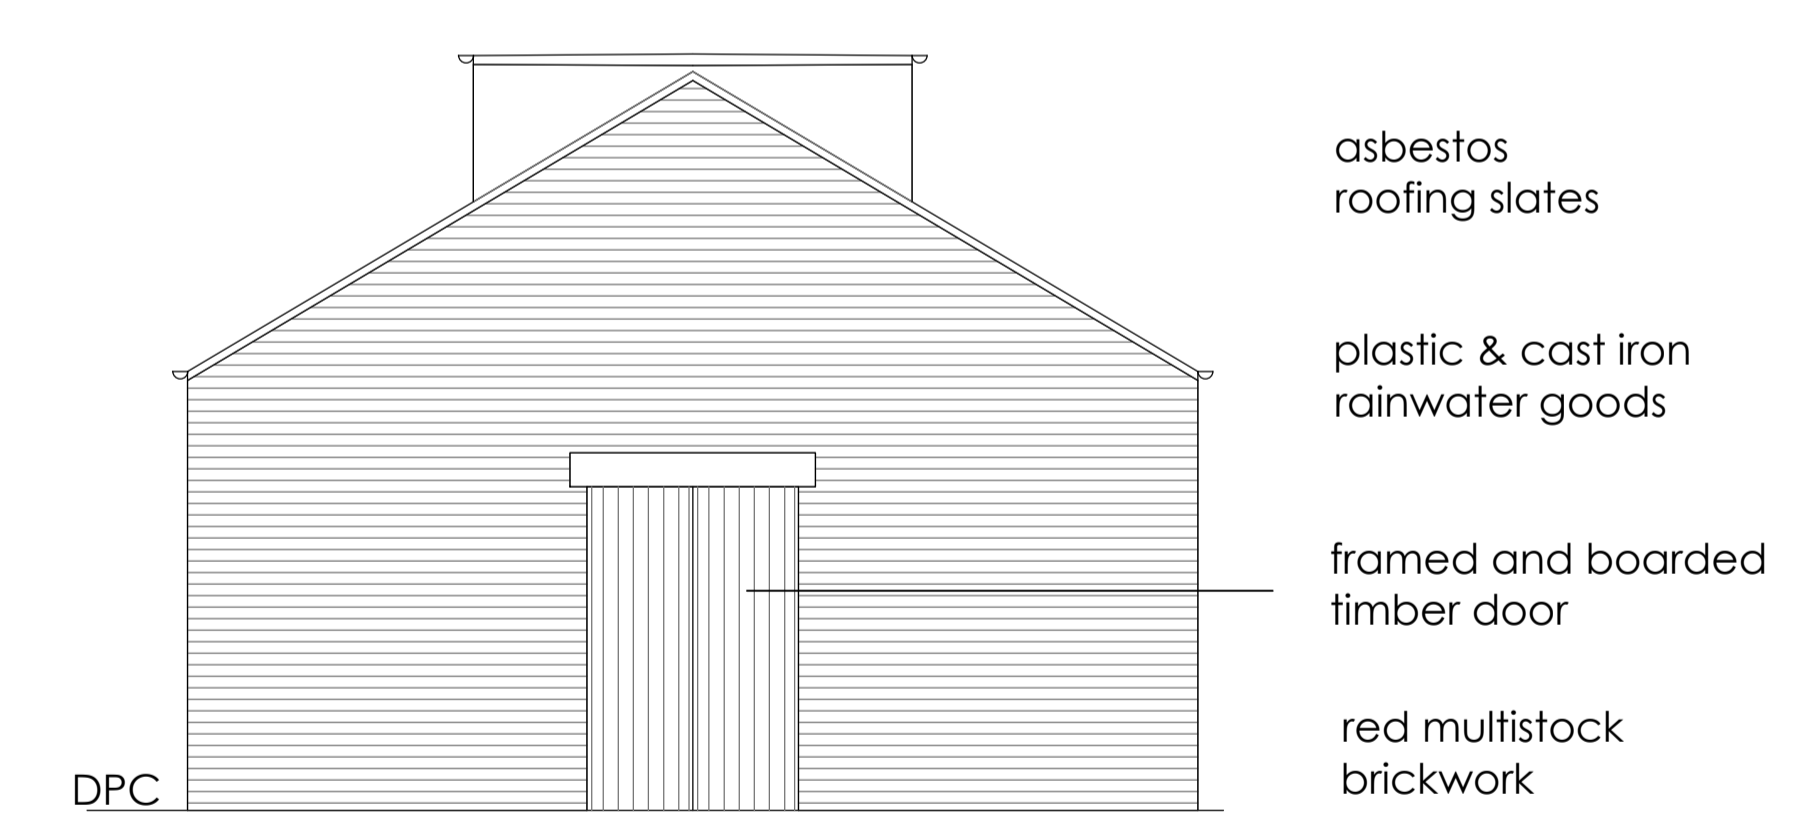

SOUTH WEST ELEVATION
EXISTING ELEVATIONS

This drawing is copyright. All rights described in Chapter IV of the Copyright, Designs and Patents Act 1988 have generally been assigned. All drawings are prepared on A1 paper. The client shall be responsible for any discrepancies between this drawing and other information (including CAD files) submitted to the architect.

Client
Bicester Heritage

Project
Bicester Heritage
Building 92

Title
Building 92
Existing Elevations

Drawing No	Rev	Drawn	Date	Scale
12068 /92 PL602	*	SC	12/02/2015	1:50 @A1