


EXISTING ROOF PLAN

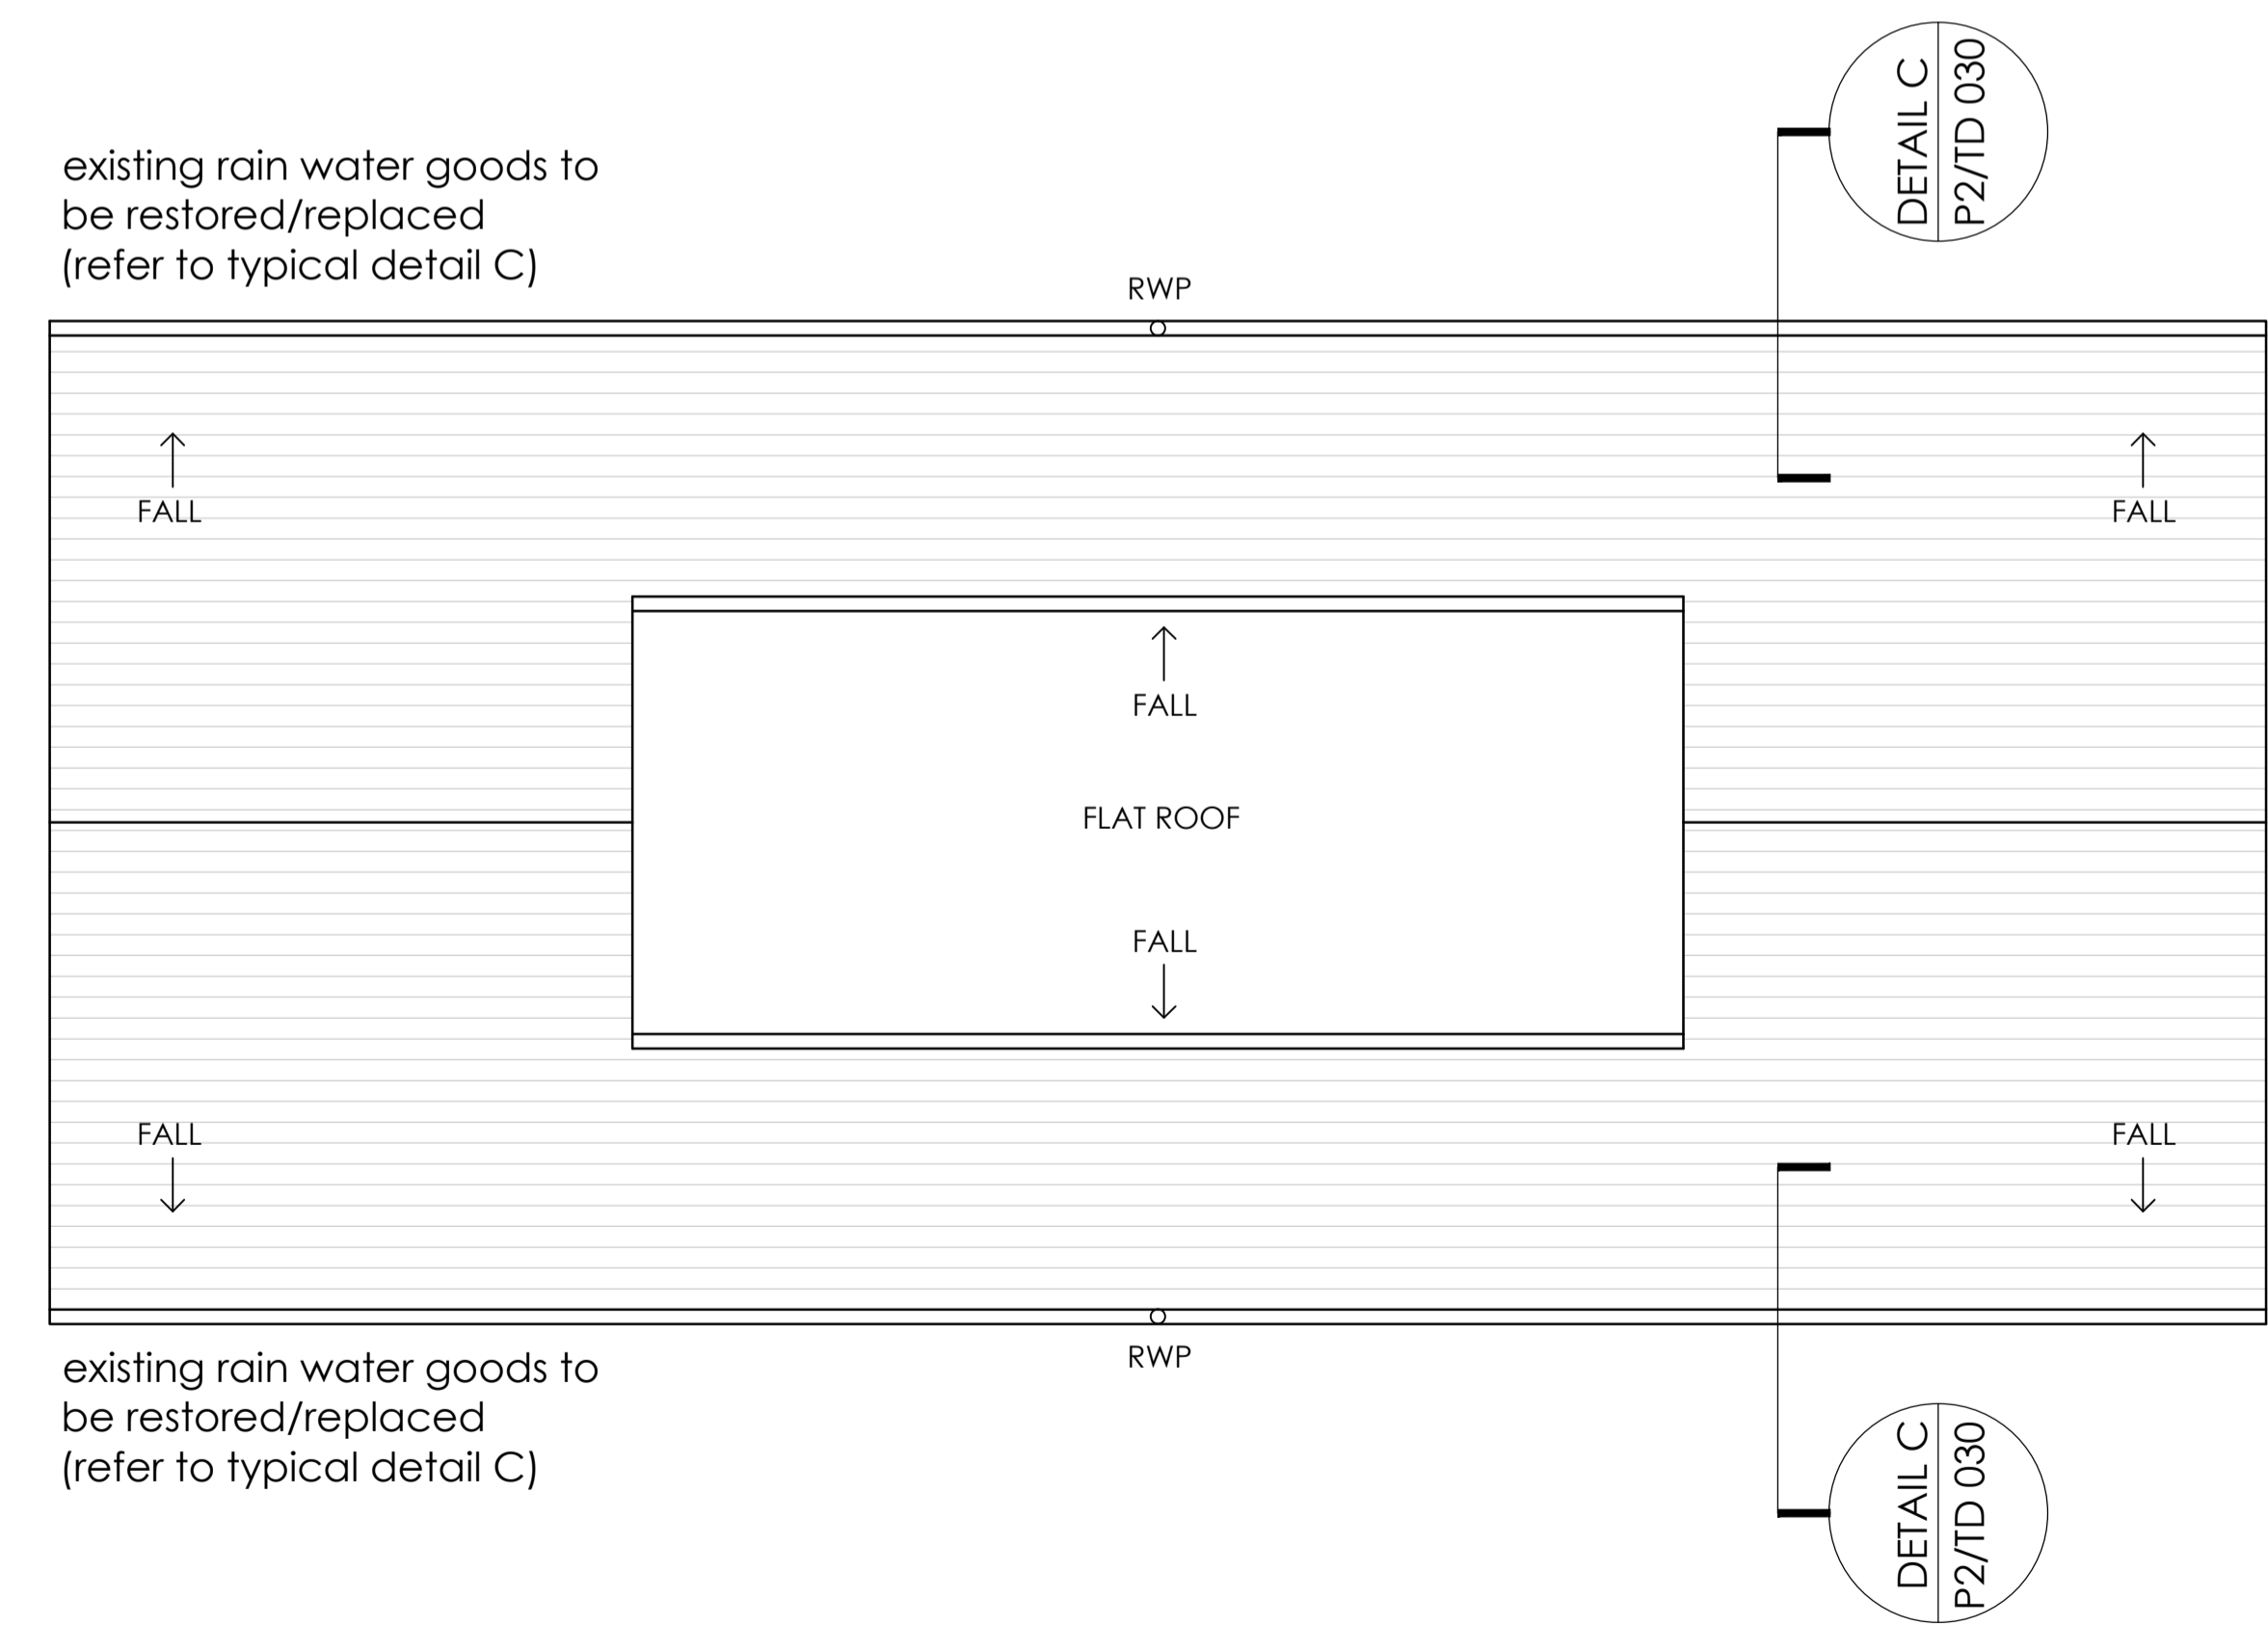

PROPOSED ROOF PLAN

This drawing is copyright. All rights described in Chapter IV of the Copyright, Designs and Patents Act 1988 have generally been asserted. All drawings are the property of the Architect. No part of this drawing may be reproduced, stored in a retrieval system, or transmitted in any form or by any means, electronic, mechanical, photocopying, recording, or by any information storage and retrieval system, without the prior written permission of the Architect.

Client  
Bicester Heritage

Project  
Bicester Heritage  
Building 92

Title  
Building 92  
Existing & Proposed Roof Plan

Drawing No	Rev	Drawn	Date	Scale
12068 /92 PL601	*	SC	12/02/2015	1:50 @A1

# Existing and Proposed Roof Plan