

Check all dimensions on site

© Copyright.

Graham Campbell
Architectural Services LLP

Pudicote
West End, Horton,
Banbury, Oxon.
OX15 6DA
Tel: (01295) 678109
E-mail: gdcampbell@vodafonemail.co.uk

A	Altered to suit client	18/05/15
No.	Revision/Issue	Date

Title
Mr and Mrs S Hopkins
Austin Grounds Farm
Sibford Ferris
Banbury
Oxon


Drawing Title
Proposed conversion of
agricultural building to
dwelling.

Drawing No. HOP/15/02 A


Date
May 2015

Scale
1:100, 1:10 © A1


Typical Details

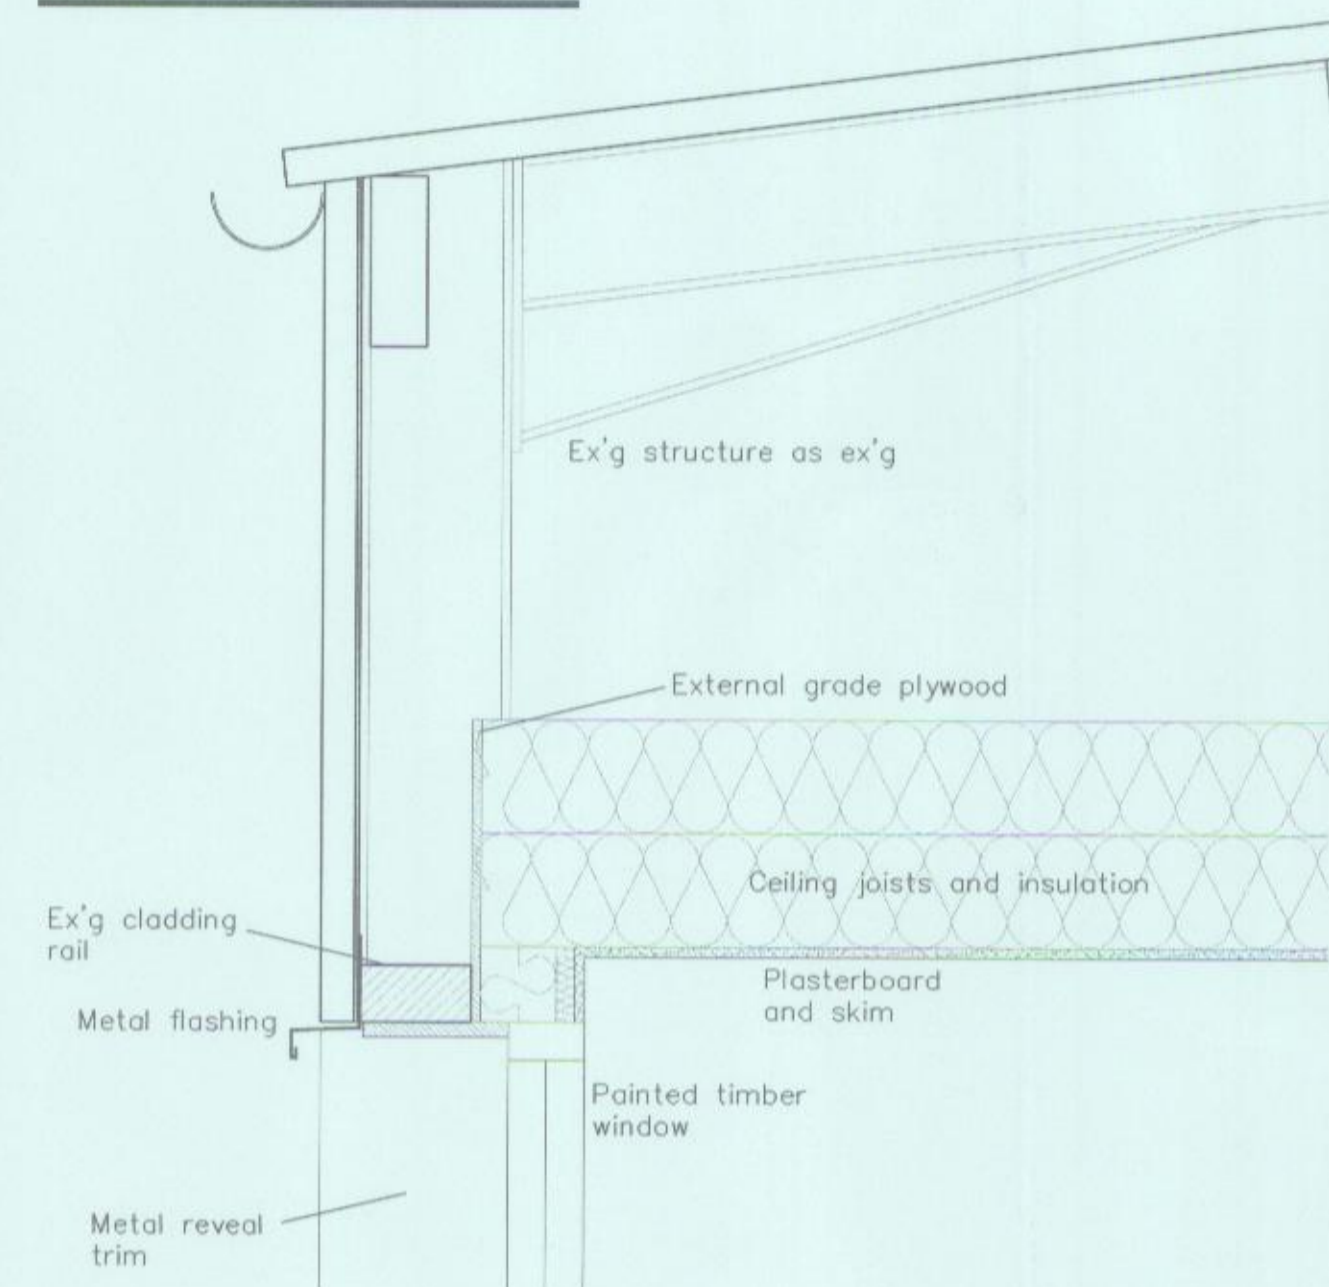


Detail C (Scale 1:10)

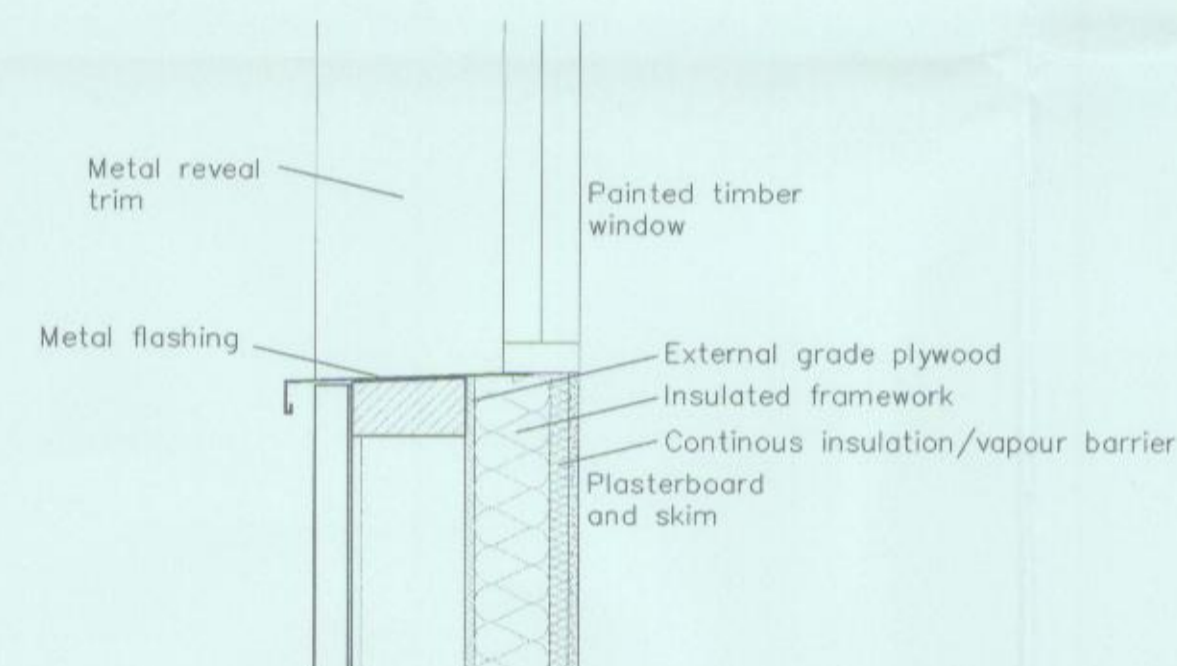


Detail B (Scale 1:10)

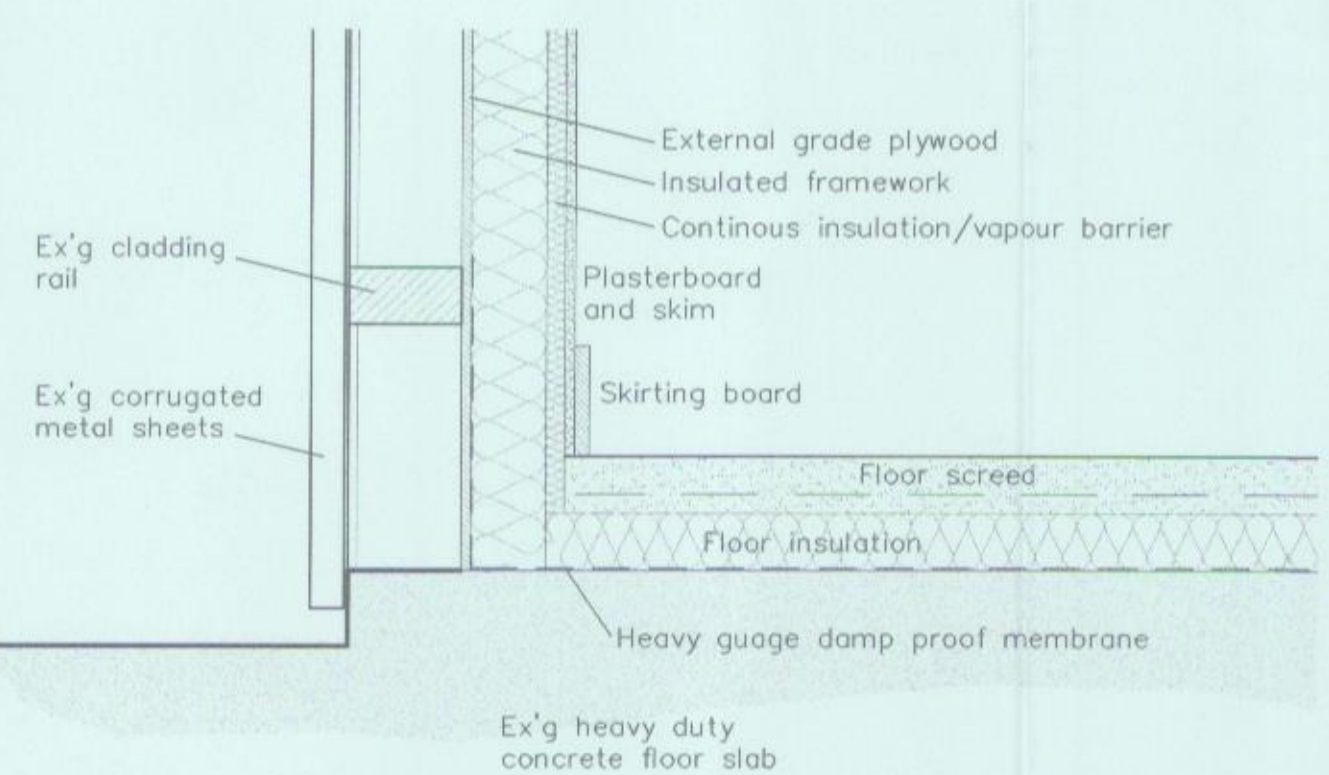


Detail A (Scale 1:10)

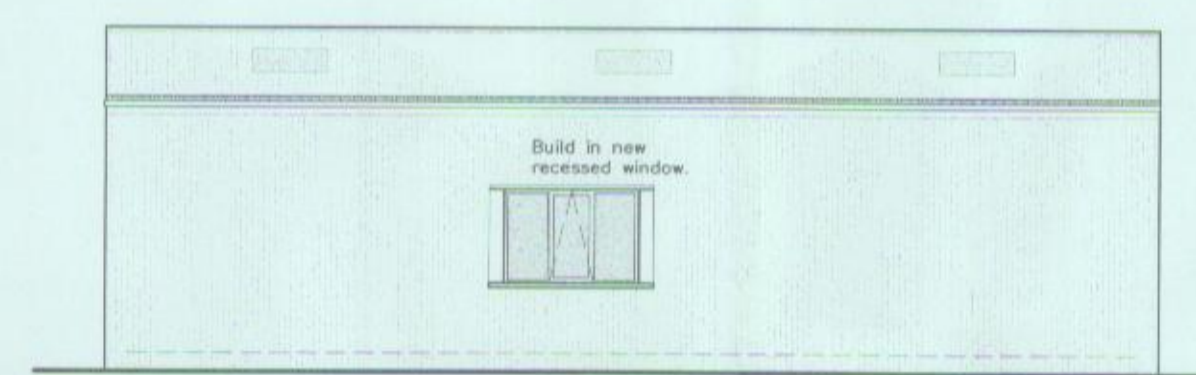

North Elevation

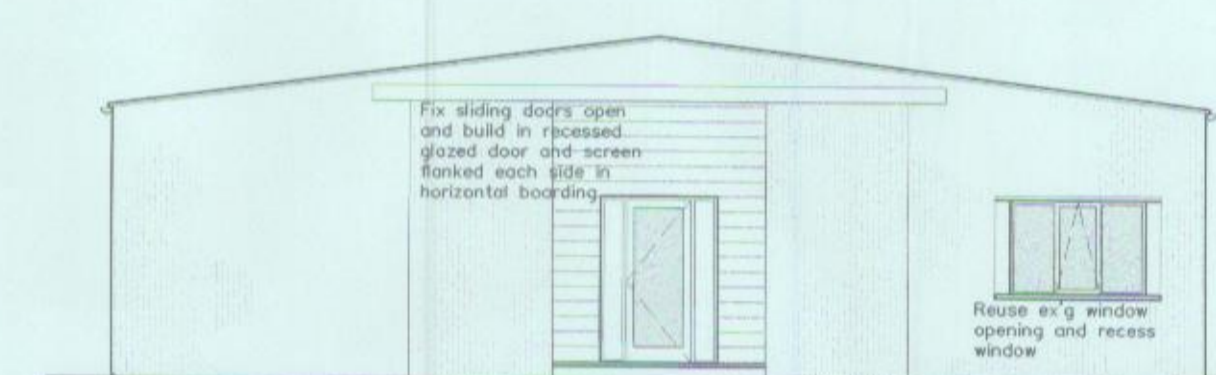


East Elevation

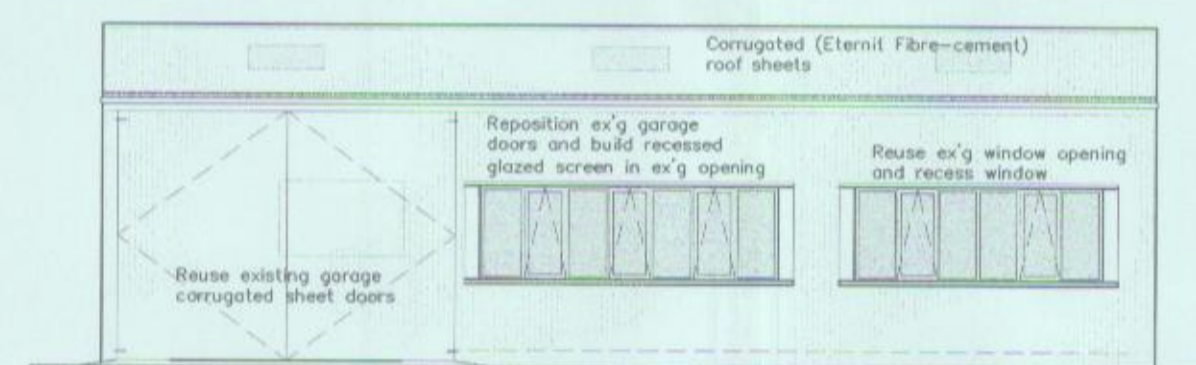


South Elevation



West Elevation

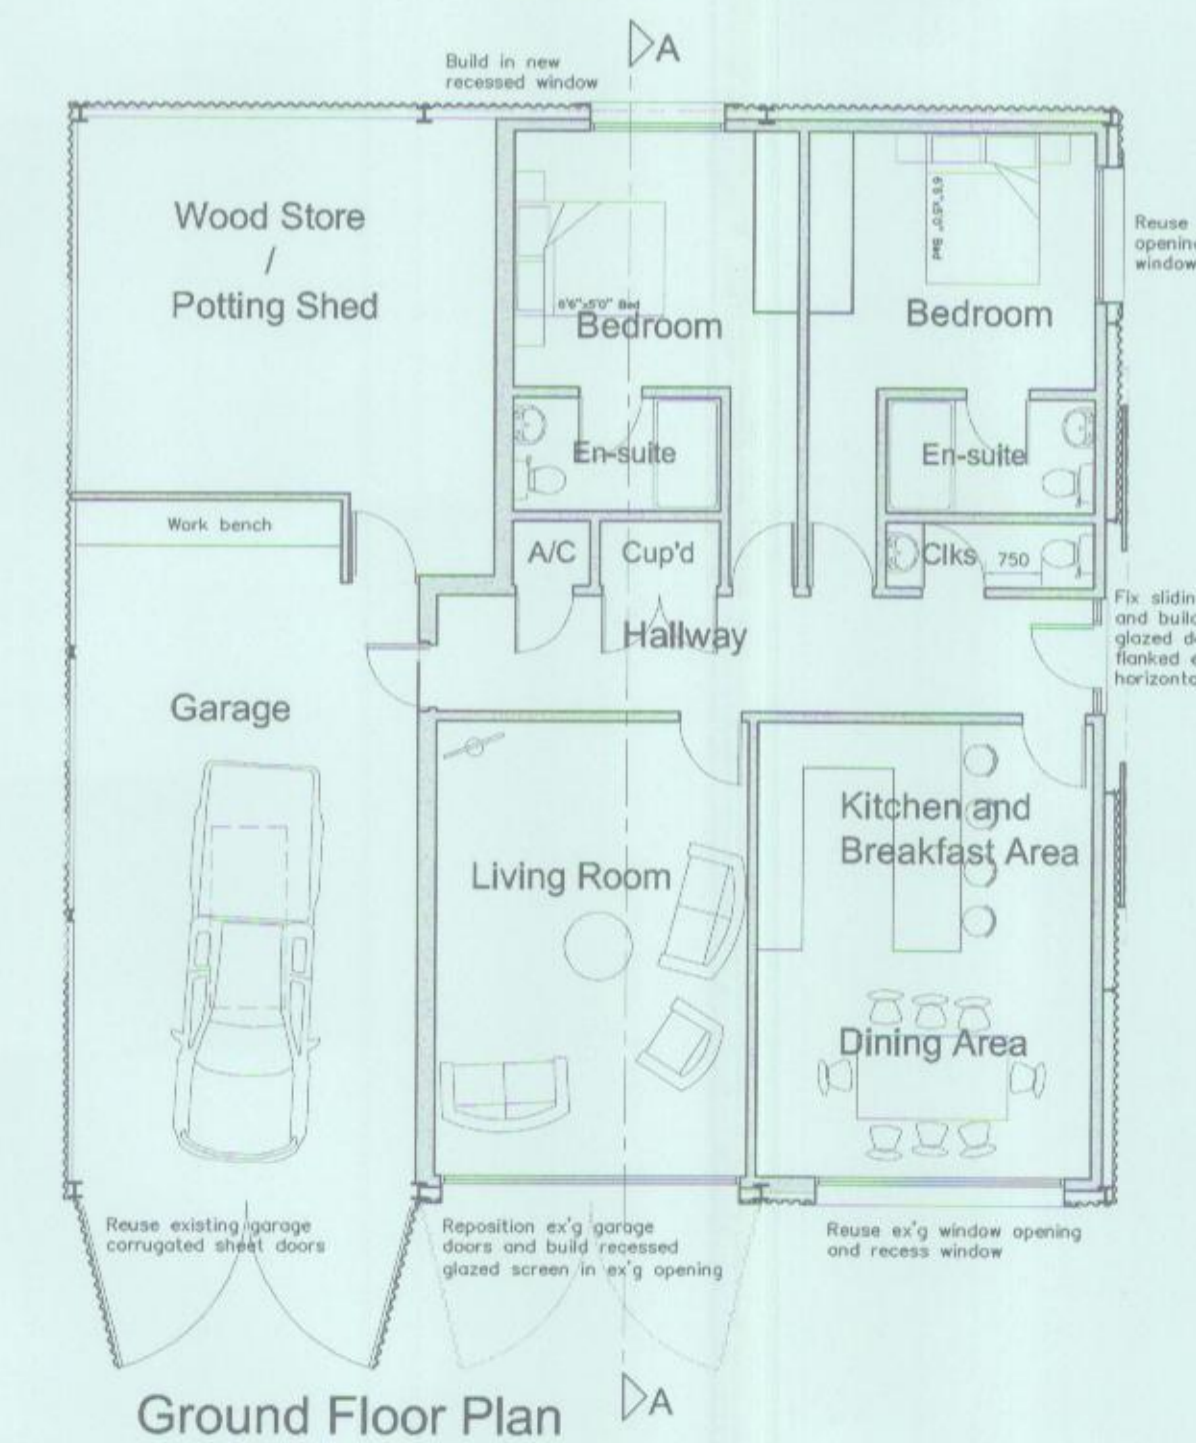

Ground Floor Plan

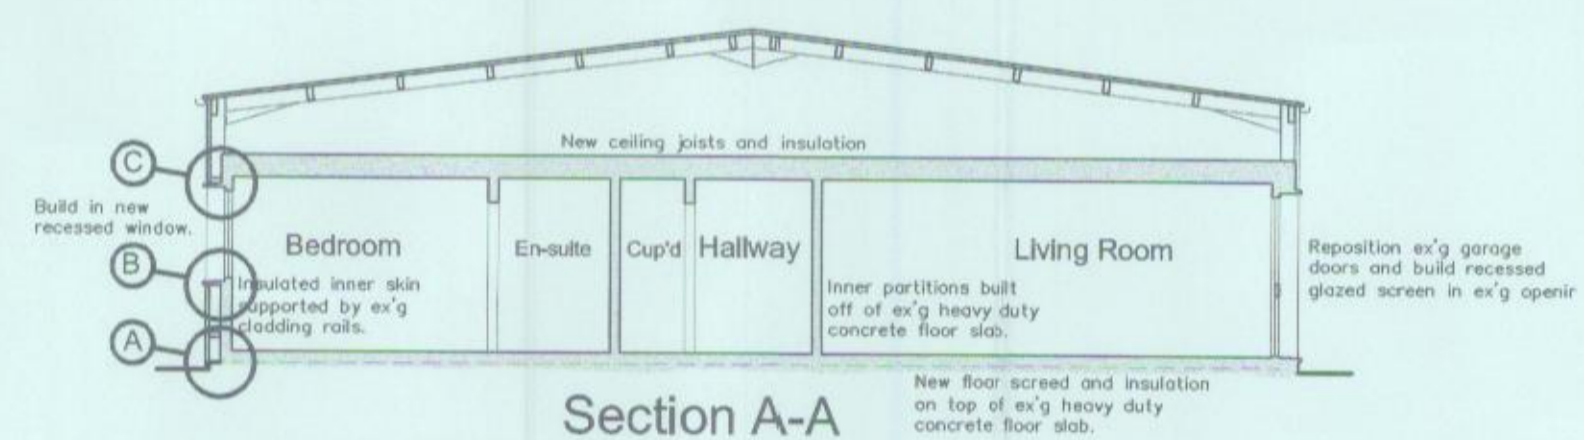

Section A-A