



**Sibford Ferris**




**LOCATION PLAN**  
(Scale 1:2500)

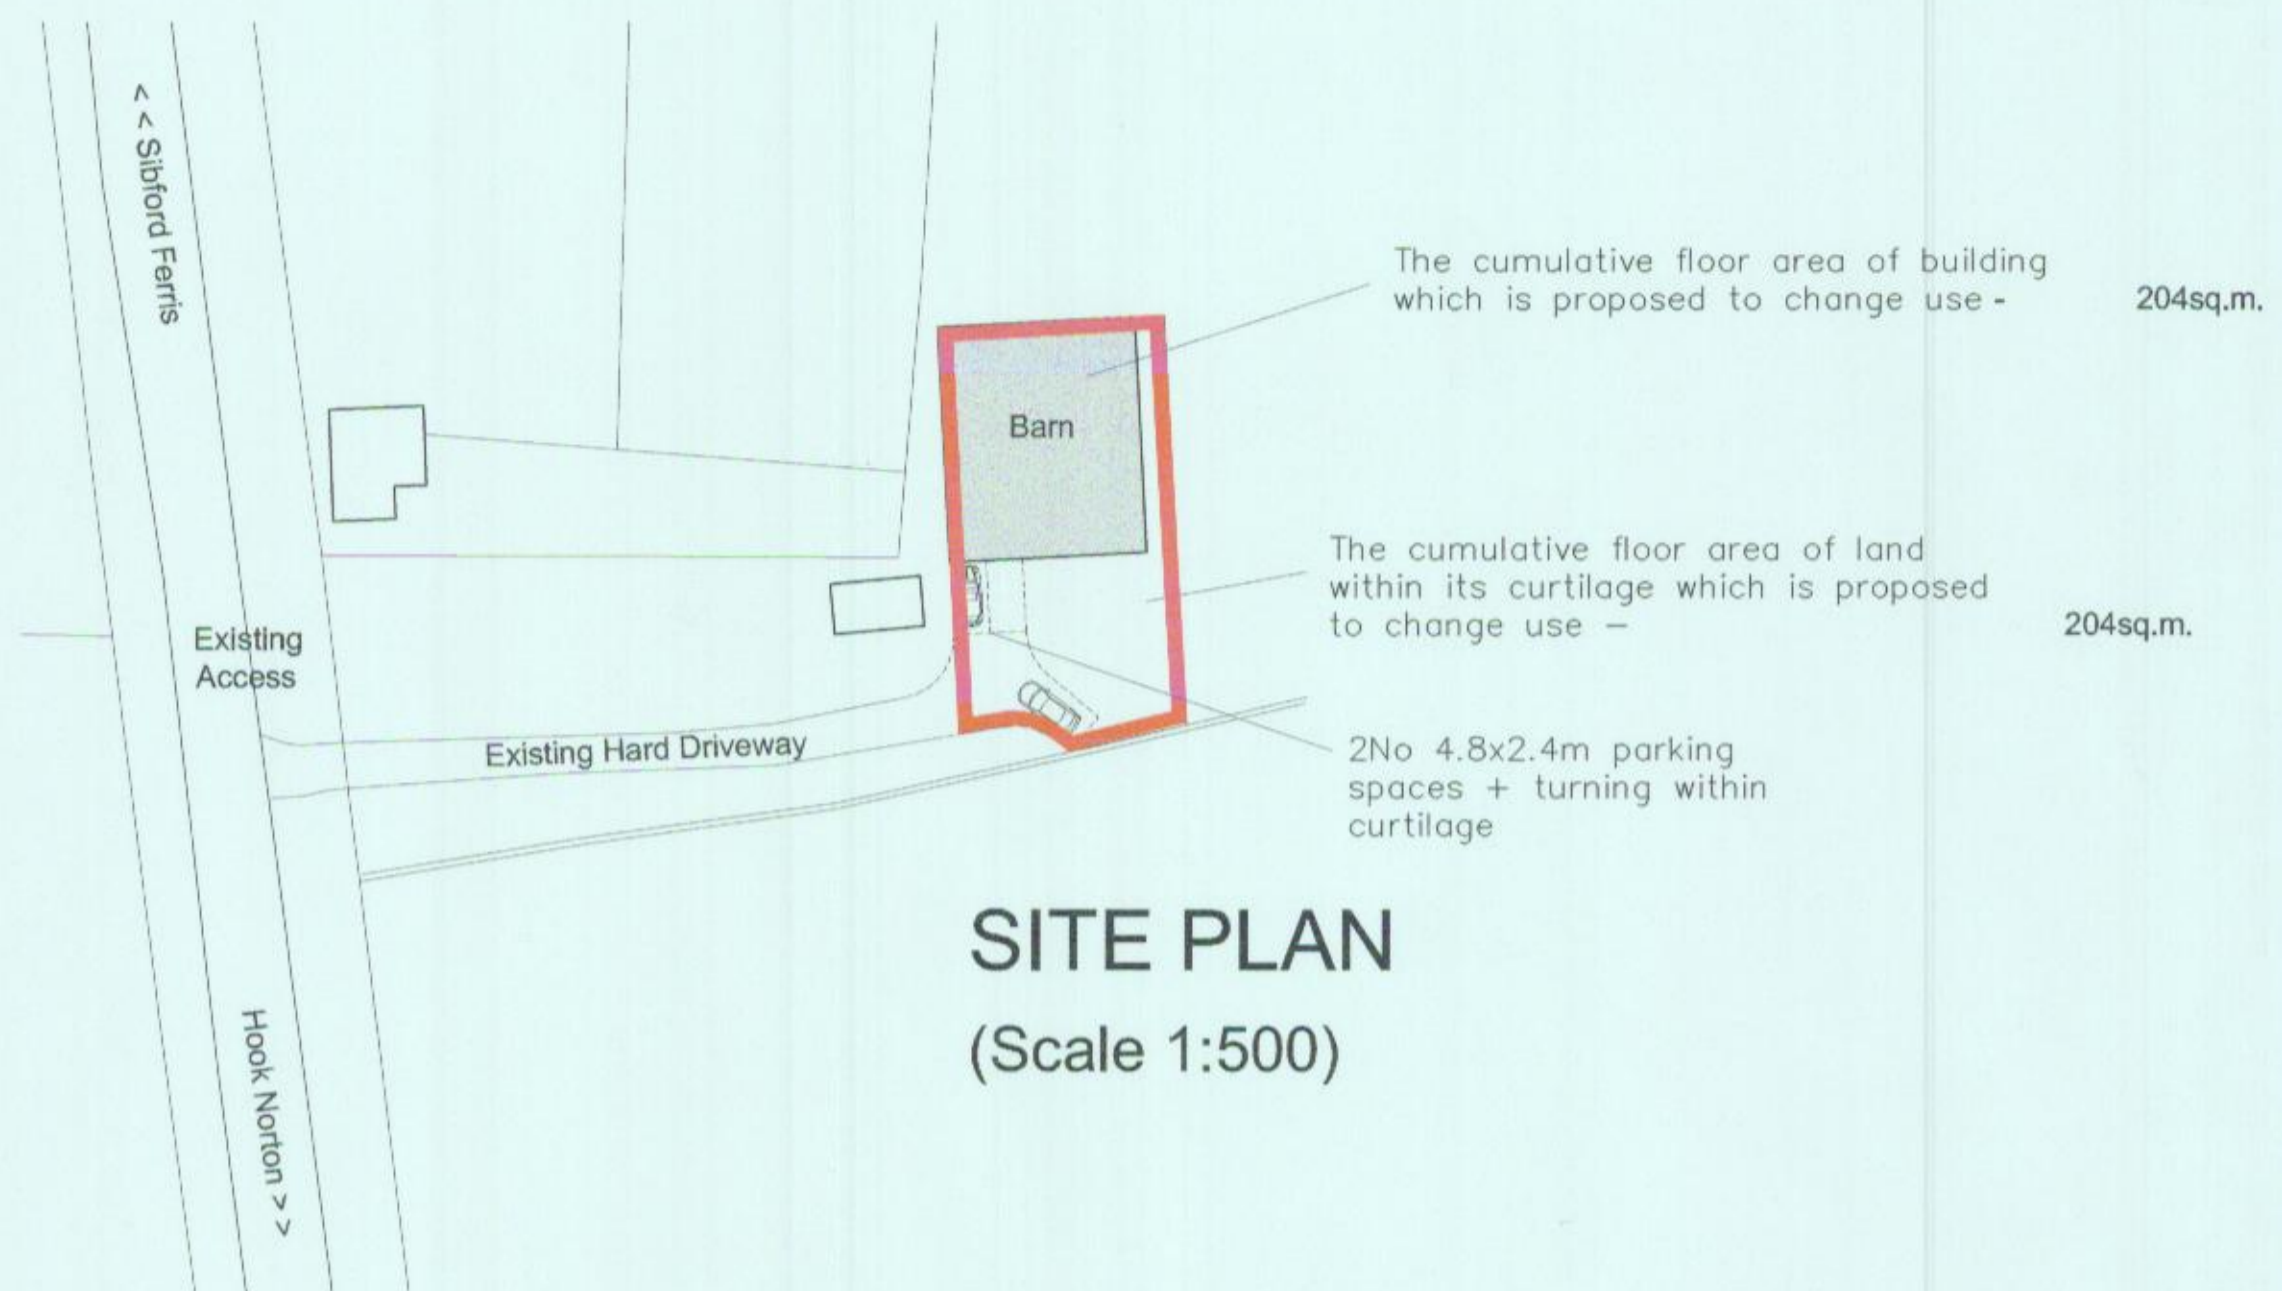


**SITE PLAN**  
(Scale 1:500)

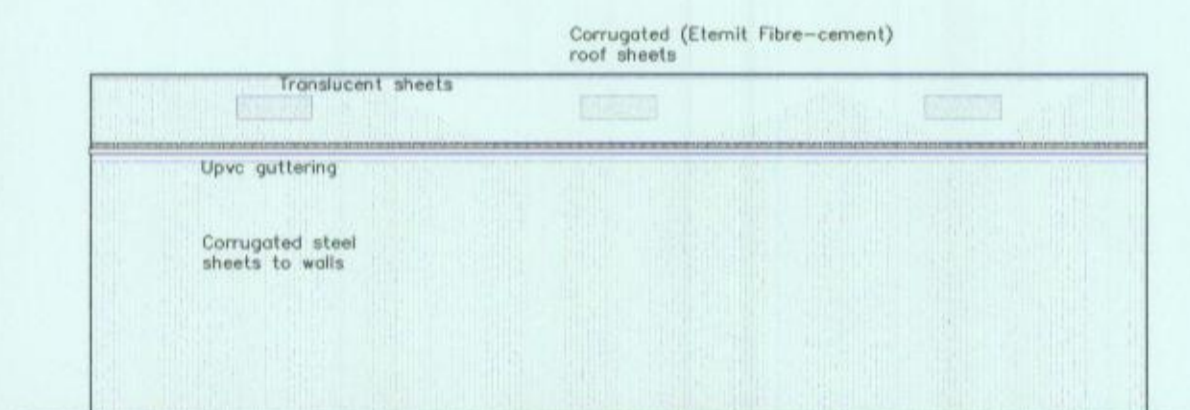


**North Elevation**

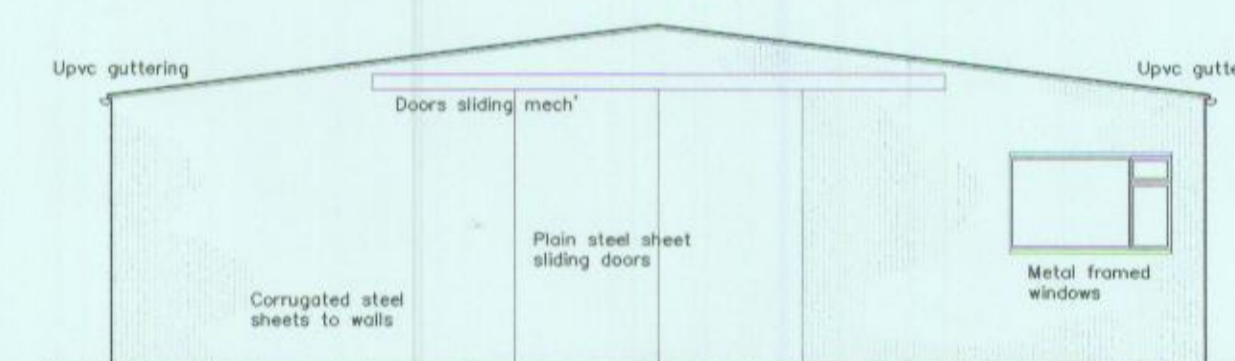


**East Elevation**

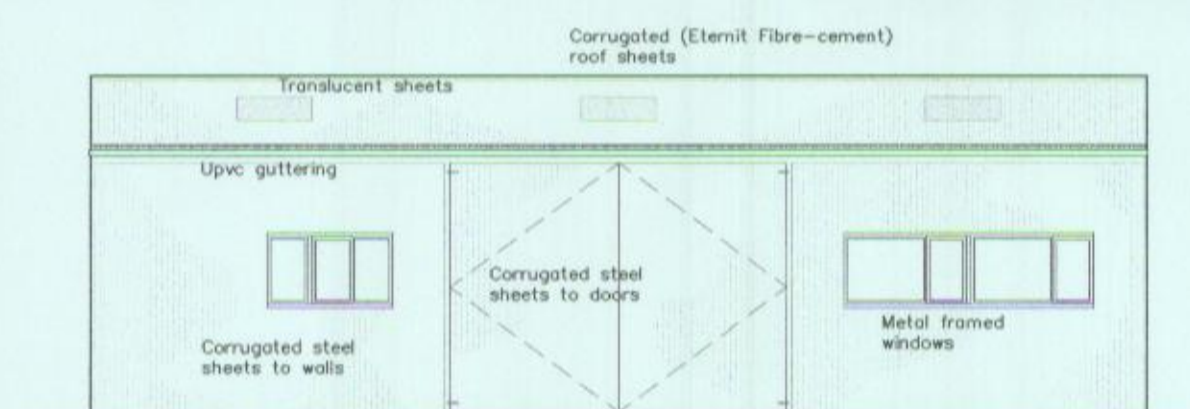


**South Elevation**

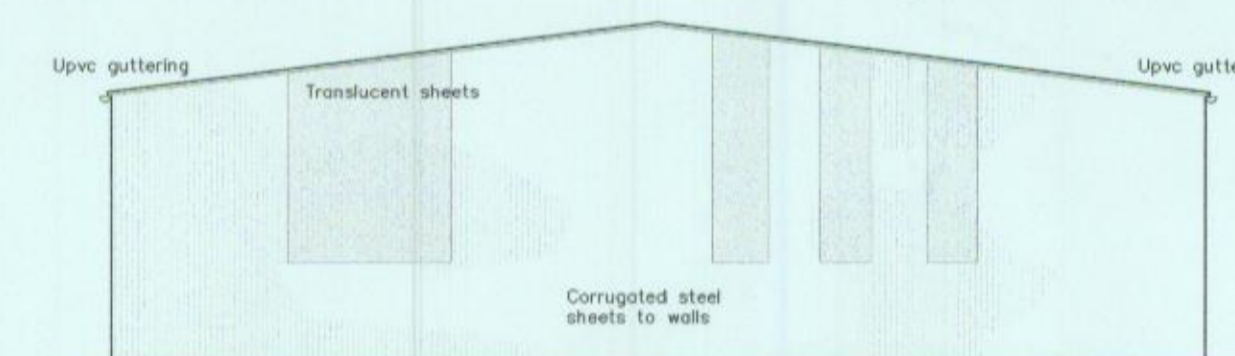

**West Elevation**

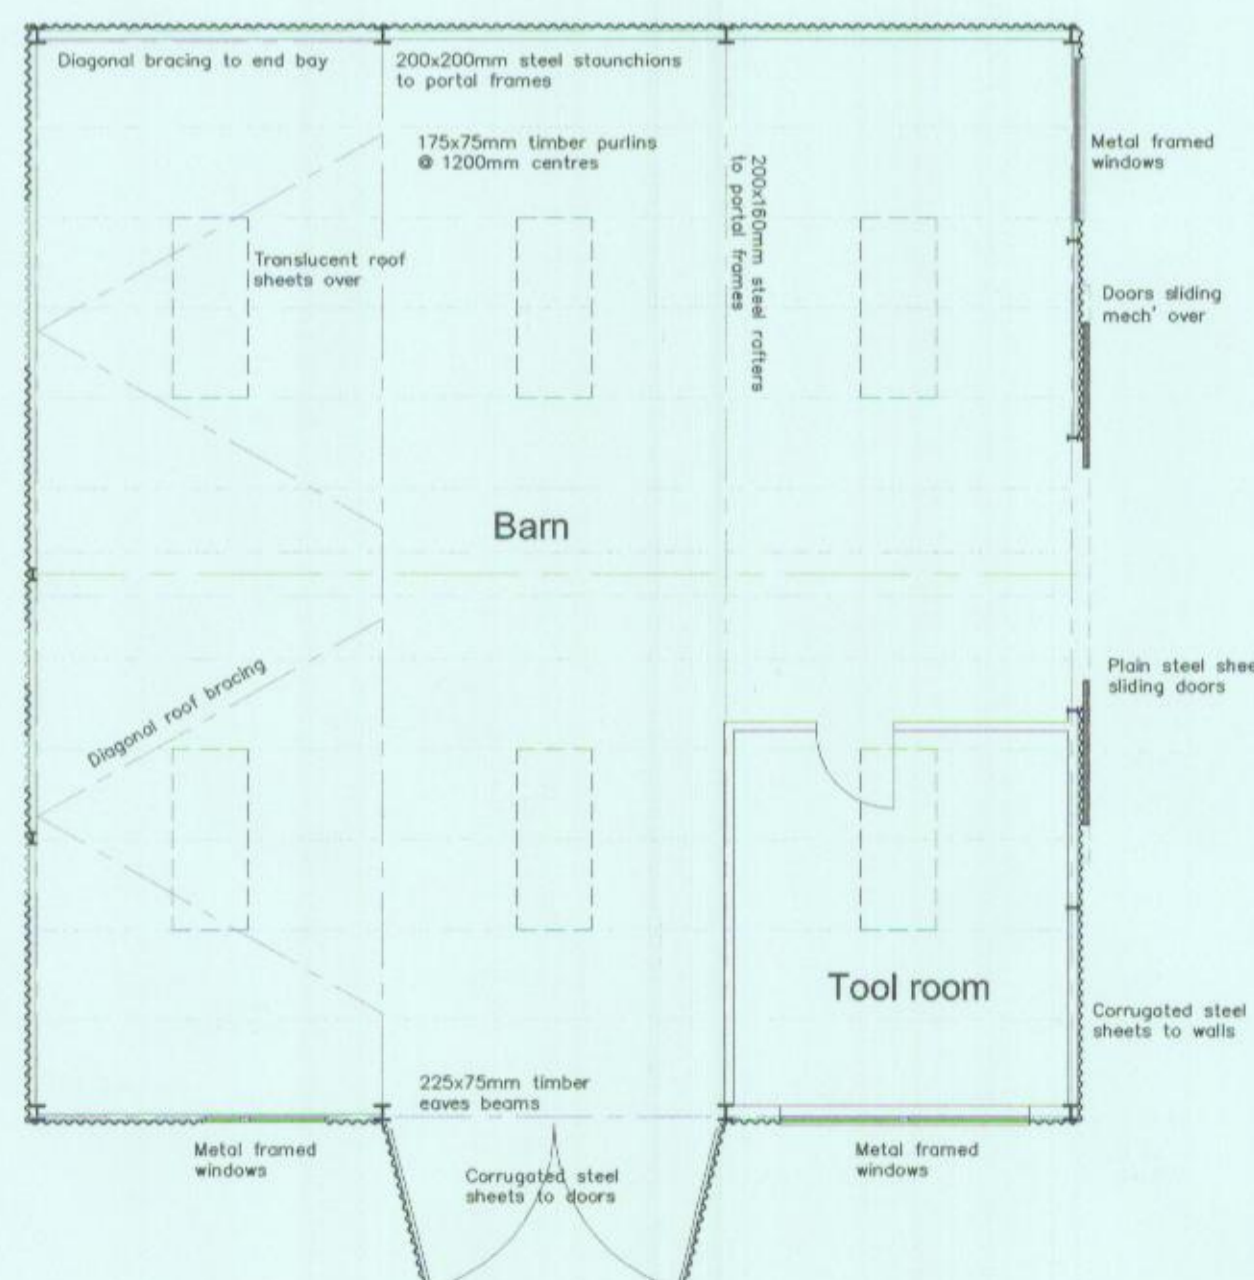

**Ground Floor Plan**

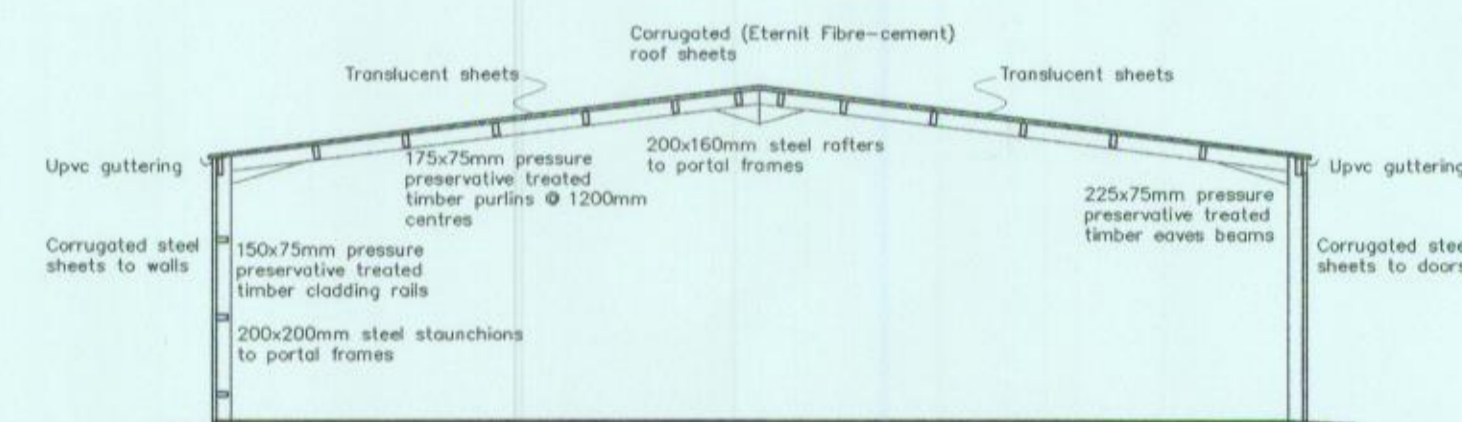

**General Section**

*General Notes*

Check all dimensions on site

© Copyright.

**Graham Campbell**  
Architectural Services LP

Pudicote  
West End, Hornton,  
Banbury, Oxon.  
OX15 6DA  
Tel: (01295) 678109  
E-mail: gjc@campbell@vodafoneemail.co.uk

A	Curtilage altered to include car parking and turning	02/03/15
B	Existing elevations added	01/05/15
No.	Revision/Issue	Date

Title  
**Mr and Mrs S Hopkins**  
Austin Grounds Farm  
Sibford Ferris  
Banbury  
Oxon

Drawing Title  
**Proposed conversion of agricultural building to dwelling.**

Drawing No. **HOP/15/01B**

Date **Jan 2015**

Scale **1:100, as Shown @ A1**