



Sibford Ferris




LOCATION PLAN
(Scale 1:2500)

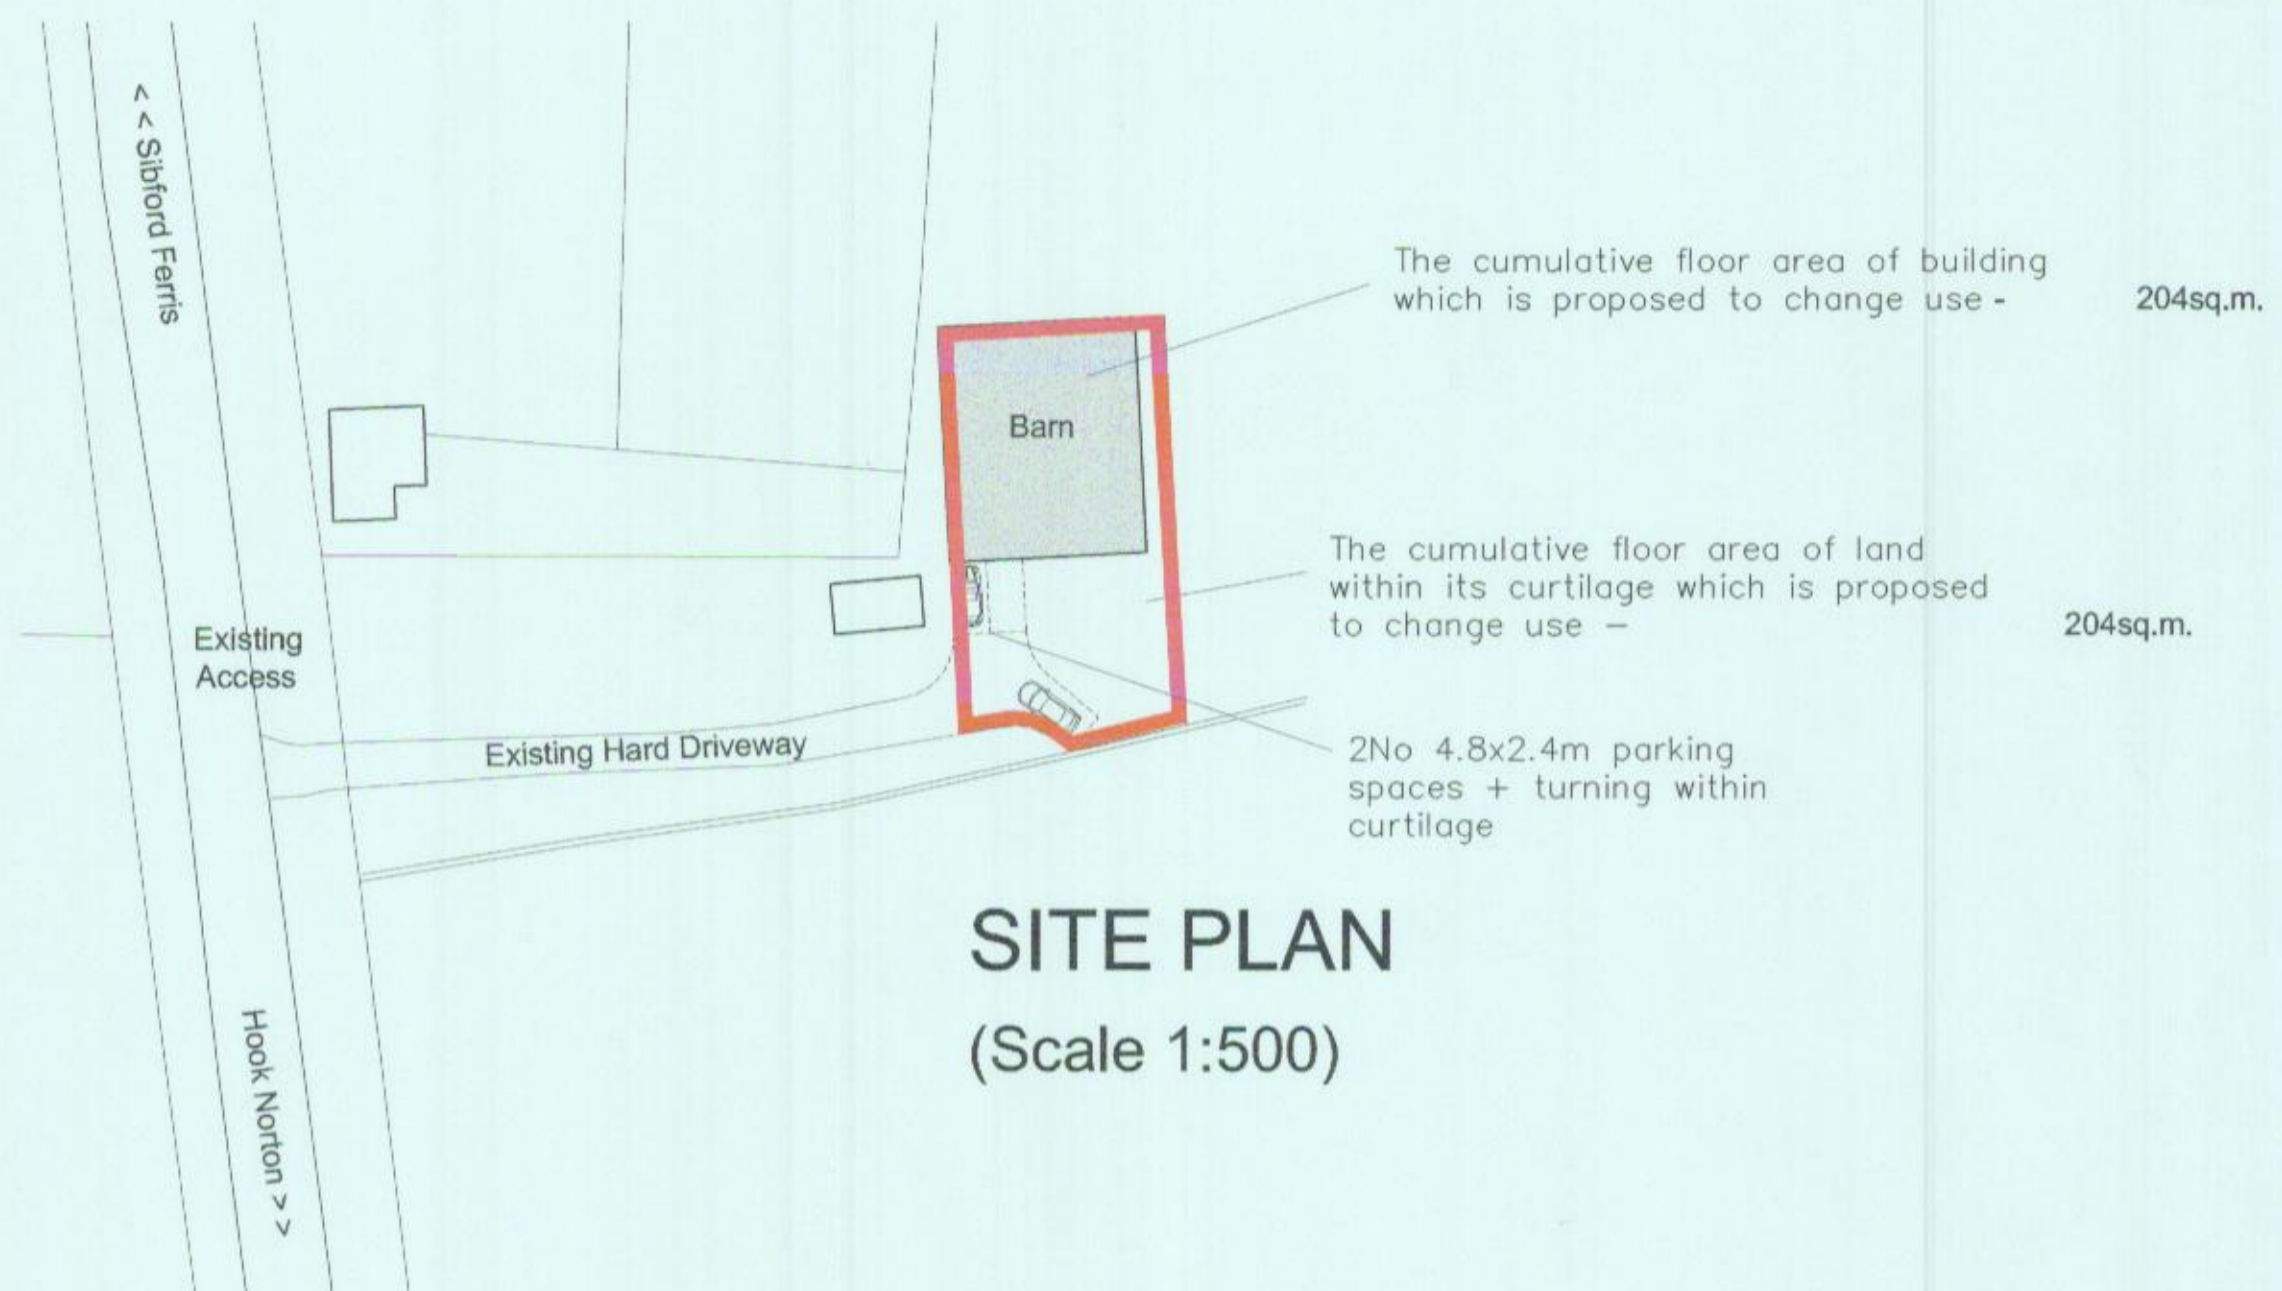


SITE PLAN
(Scale 1:500)

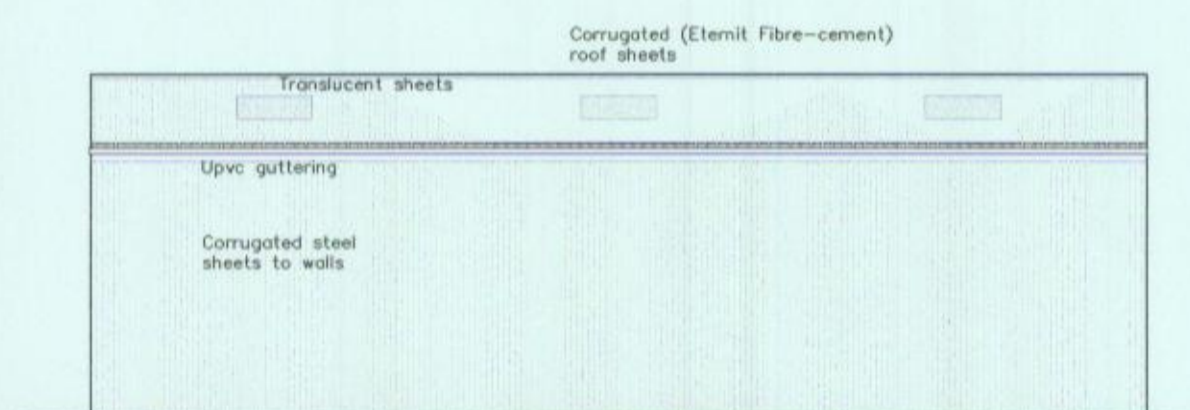


North Elevation

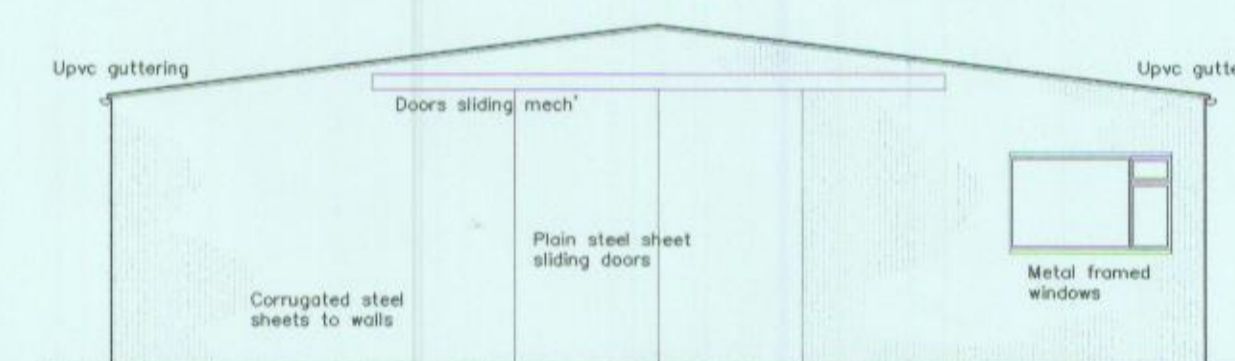


East Elevation

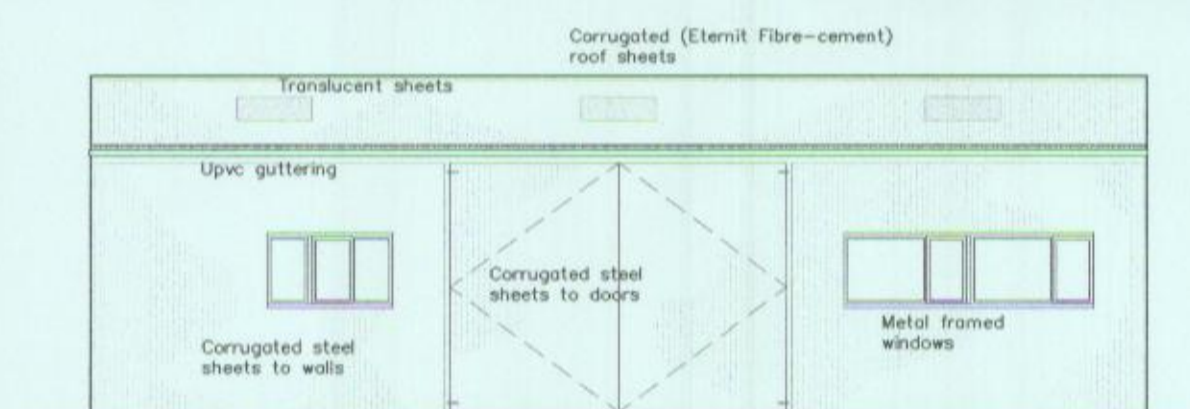


South Elevation

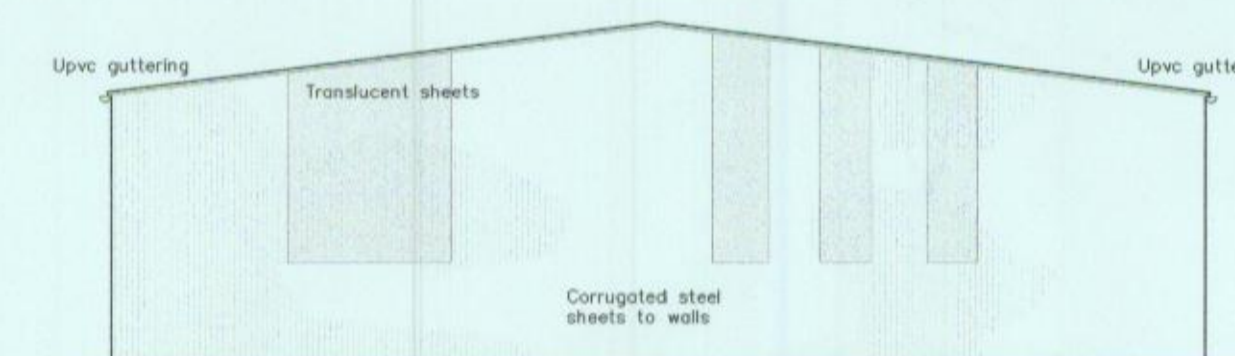

West Elevation

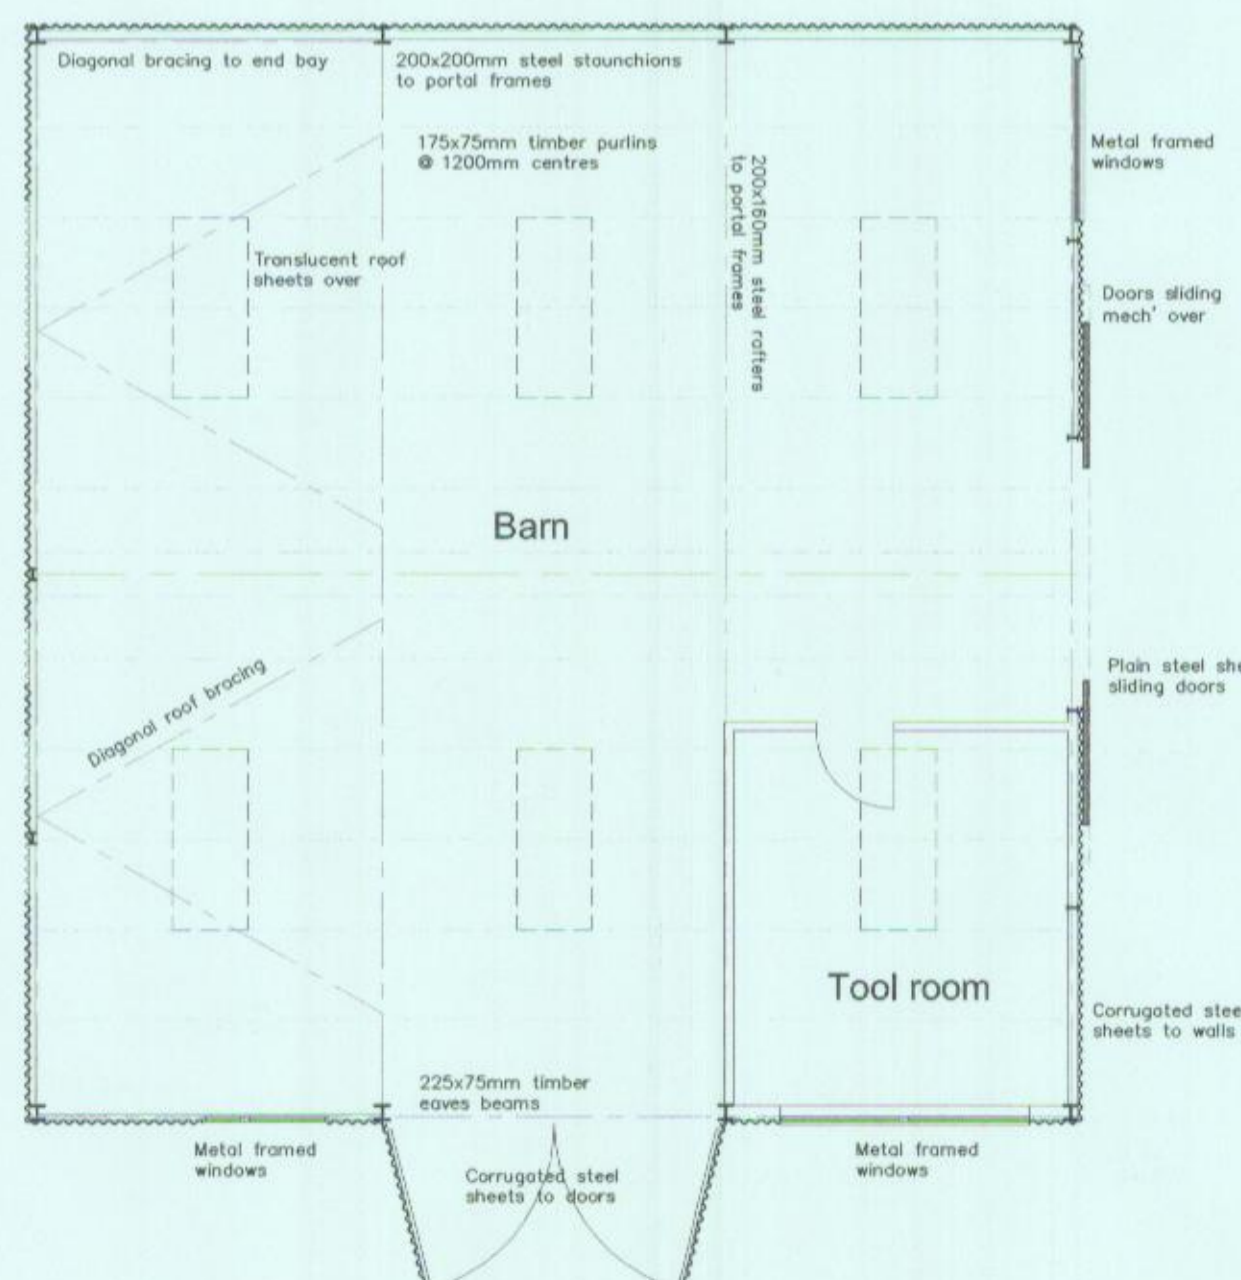

Ground Floor Plan

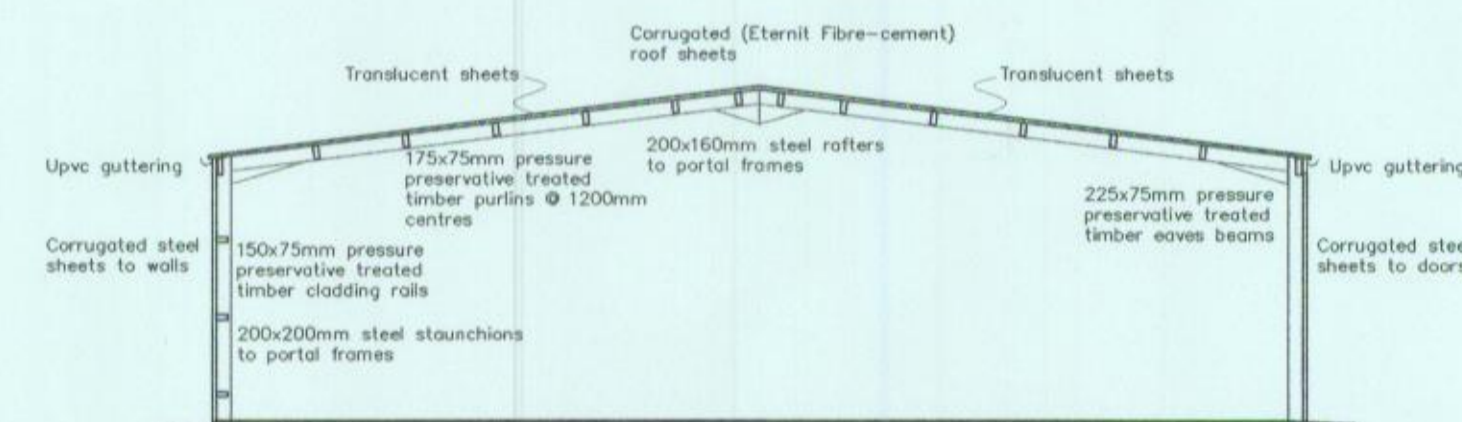

General Section

General Notes

Check all dimensions on site

© Copyright.

Graham Campbell
Architectural Services LP

Pudicote
West End, Hornton,
Banbury, Oxon.
OX15 6DA
Tel: (01295) 678109
E-mail: gjc@campbell@vodafoneemail.co.uk

A	Curtilage altered to include car parking and turning	02/03/15
B	Existing elevations added	01/05/15
No.	Revision/Issue	Date

Title
Mr and Mrs S Hopkins
Austin Grounds Farm
Sibford Ferris
Banbury
Oxon

Drawing Title
Proposed conversion of agricultural building to dwelling.

Drawing No. **HOP/15/01B**

Date **Jan 2015**

Scale **1:100, as Shown @ A1**