
 


Begbroke CIE Extension

Drawing title Existing Ground Floor Plan	Drawing number & revision 3141 -015 - A	Amendments Manager's office wall updated
Drawn by AJB	Checked by AJB	A1 Scale 1:100
		A3 Scale 1:200
		Date 17 March 2015
		Status Preliminary

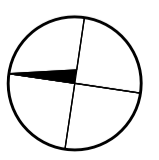

SRA | ARCHITECTS

124 Walcot Street Bath BA1 5BG | 01225 827444 | www.sra-architects.co.uk
 © (UK 2015) SRA Architects LLP. Responsibility is not accepted for errors made by others in scaling from this drawing.