


Existing
Roof Plan

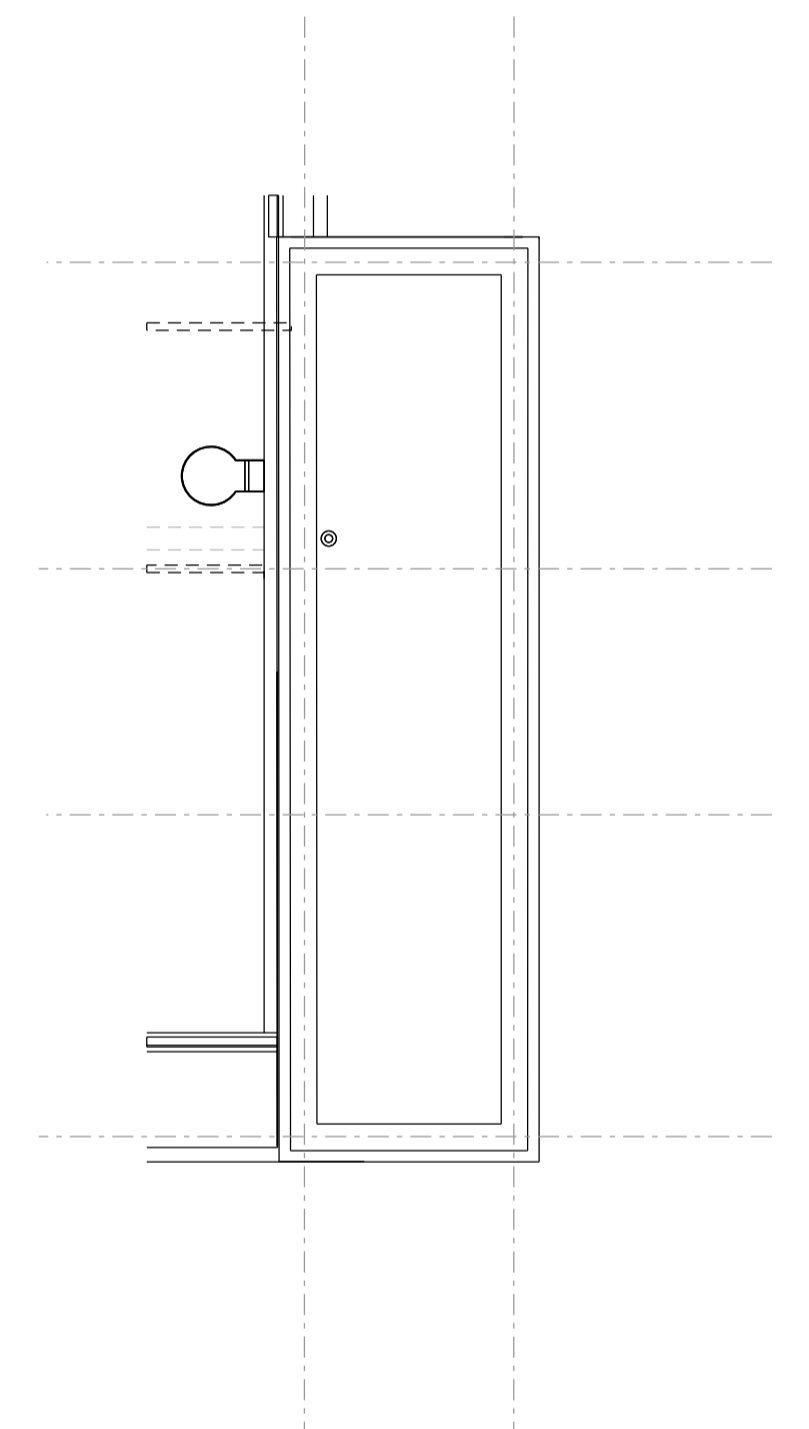

Existing Upper
Roof Plan

Begbroke CIE Extension

Drawing title	Drawing number & revision	Amendments			
Existing Roof Plan	3141 -017	Initial Issue			
Drawn by	Checked by	A1 Scale	A3 Scale	Date	Status
AJB	AJB	1:100	1:200	29 Jan 2015	Preliminary

SRA | ARCHITECTS

124 Walcot Street Bath BA1 5BG | 01225 827444 | www.sra-architects.co.uk
© (UK 2015) SRA Architects LLP. Responsibility is not accepted for errors made by others in scaling from this drawing.

