





Existing South Elevation

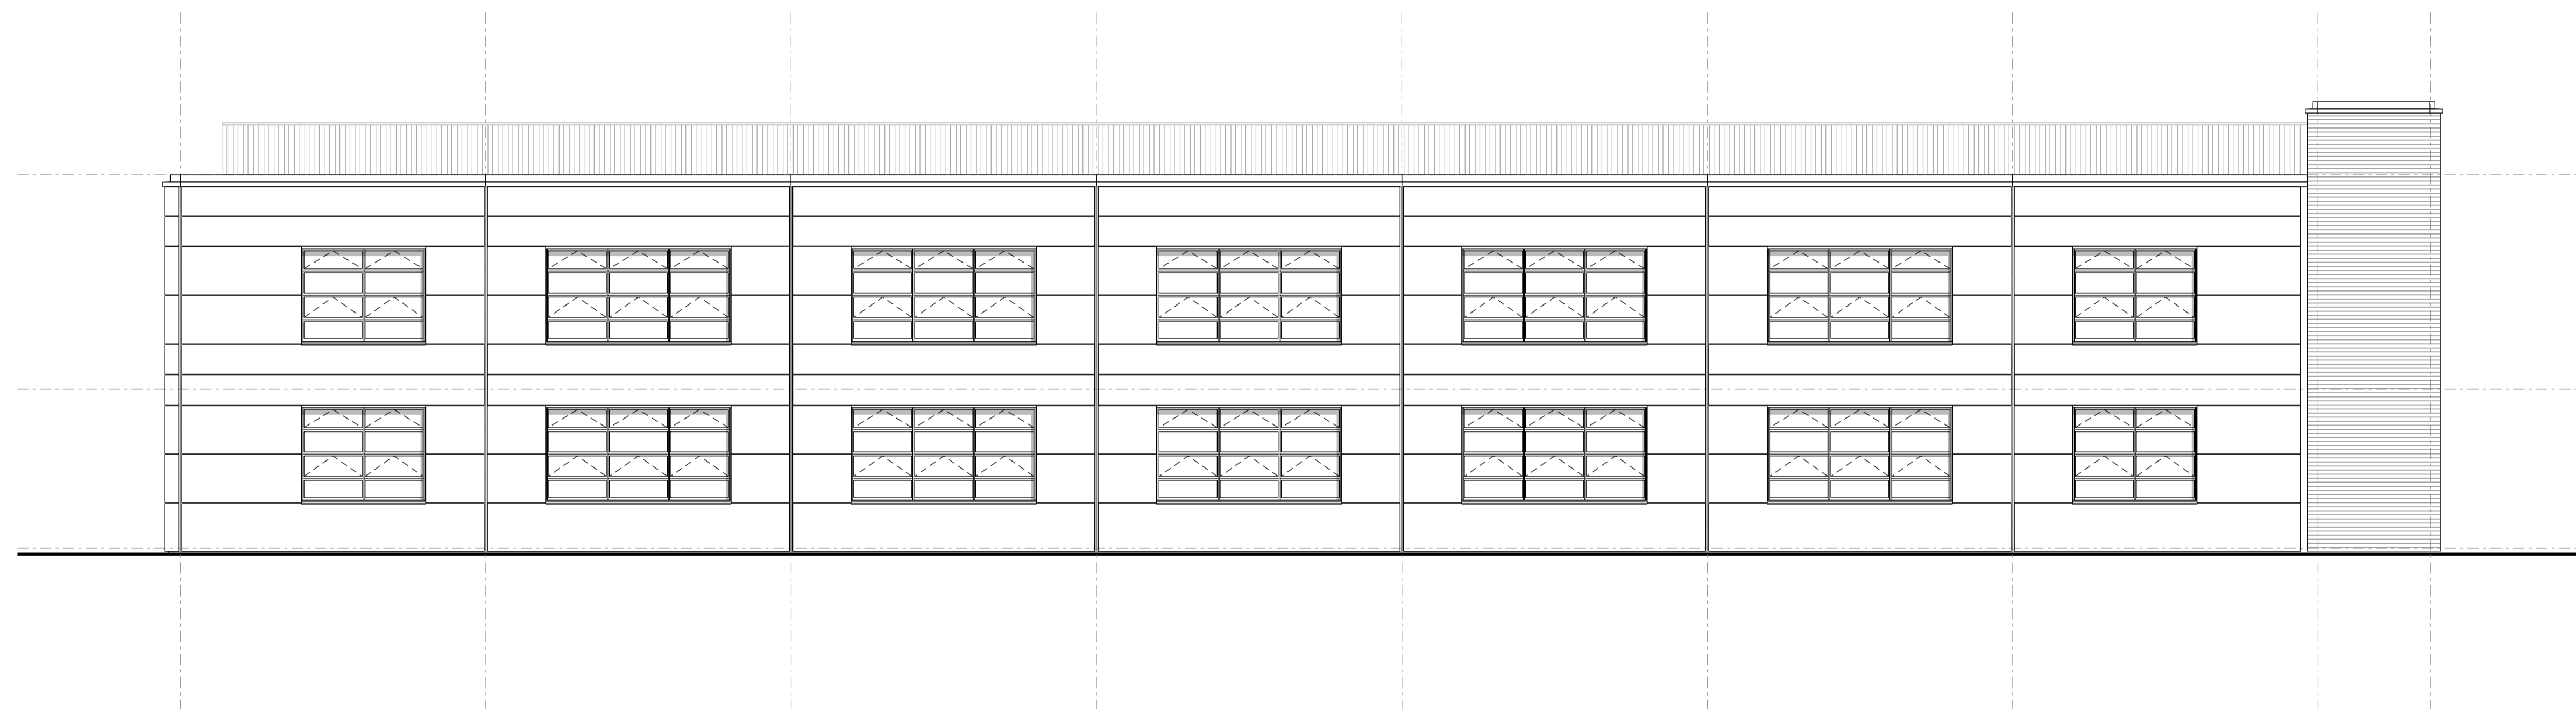

Existing East Elevation

 

Begbroke CIE Extension

Drawing title	Drawing number & revision	Amendments
Existing Elevations 2	3141 - 026 - A	Approved screen on roof added.
Drawn by	Checked by	A1 Scale
AJB	AJB	1:100
		A3 Scale
		1:200
	Date	Status
	17 April 2015	Preliminary

SRA | ARCHITECTS