



Proposed North Elevation

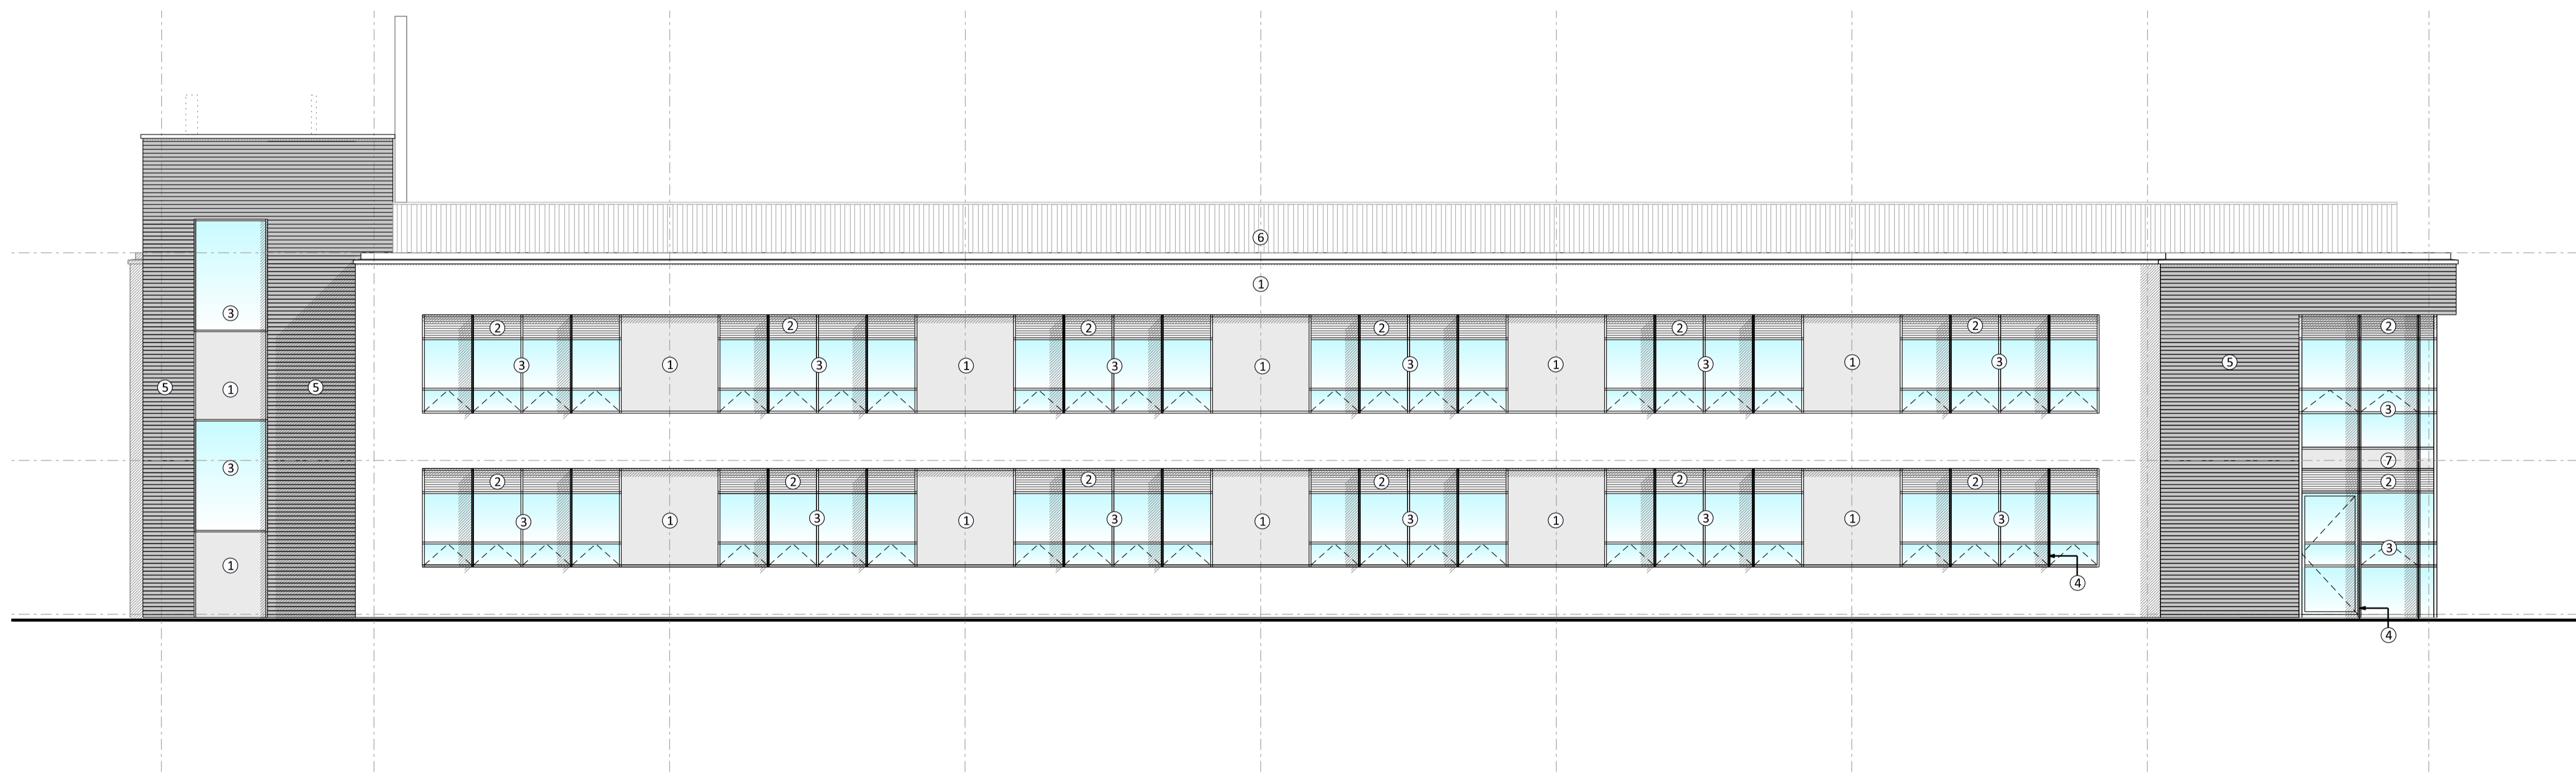

Proposed West Elevation

Key:

1. Rainscreen Cladding
2. Louvre Panel in Curtain Walling
3. Glazing
4. Vertical Bris Soleil
5. Cedar Cladding
6. Cedar Fence Shielding on Roof
7. Curtain Walling Insulated Look a Like Panel

 

Begbroke CIE Extension

Drawing title	Drawing number & revision	Amendments
Proposed Elevations 1	3141 - 065 - H	Additional cedar fence shielding added on roof
Drawn by	Checked by	A1 Scale
AJB	AJB	1:100
		A3 Scale
		1:200
Date	Status	
15 May 2015	Stage D	

SRA | ARCHITECTS

124 Walcot Street Bath BA1 5BG | 01225 827444 | www.sra-architects.co.uk
 © (UK 2015) SRA Architects LLP. Responsibility is not accepted for errors made by others in scaling from this drawing.