



Proposed South Elevation

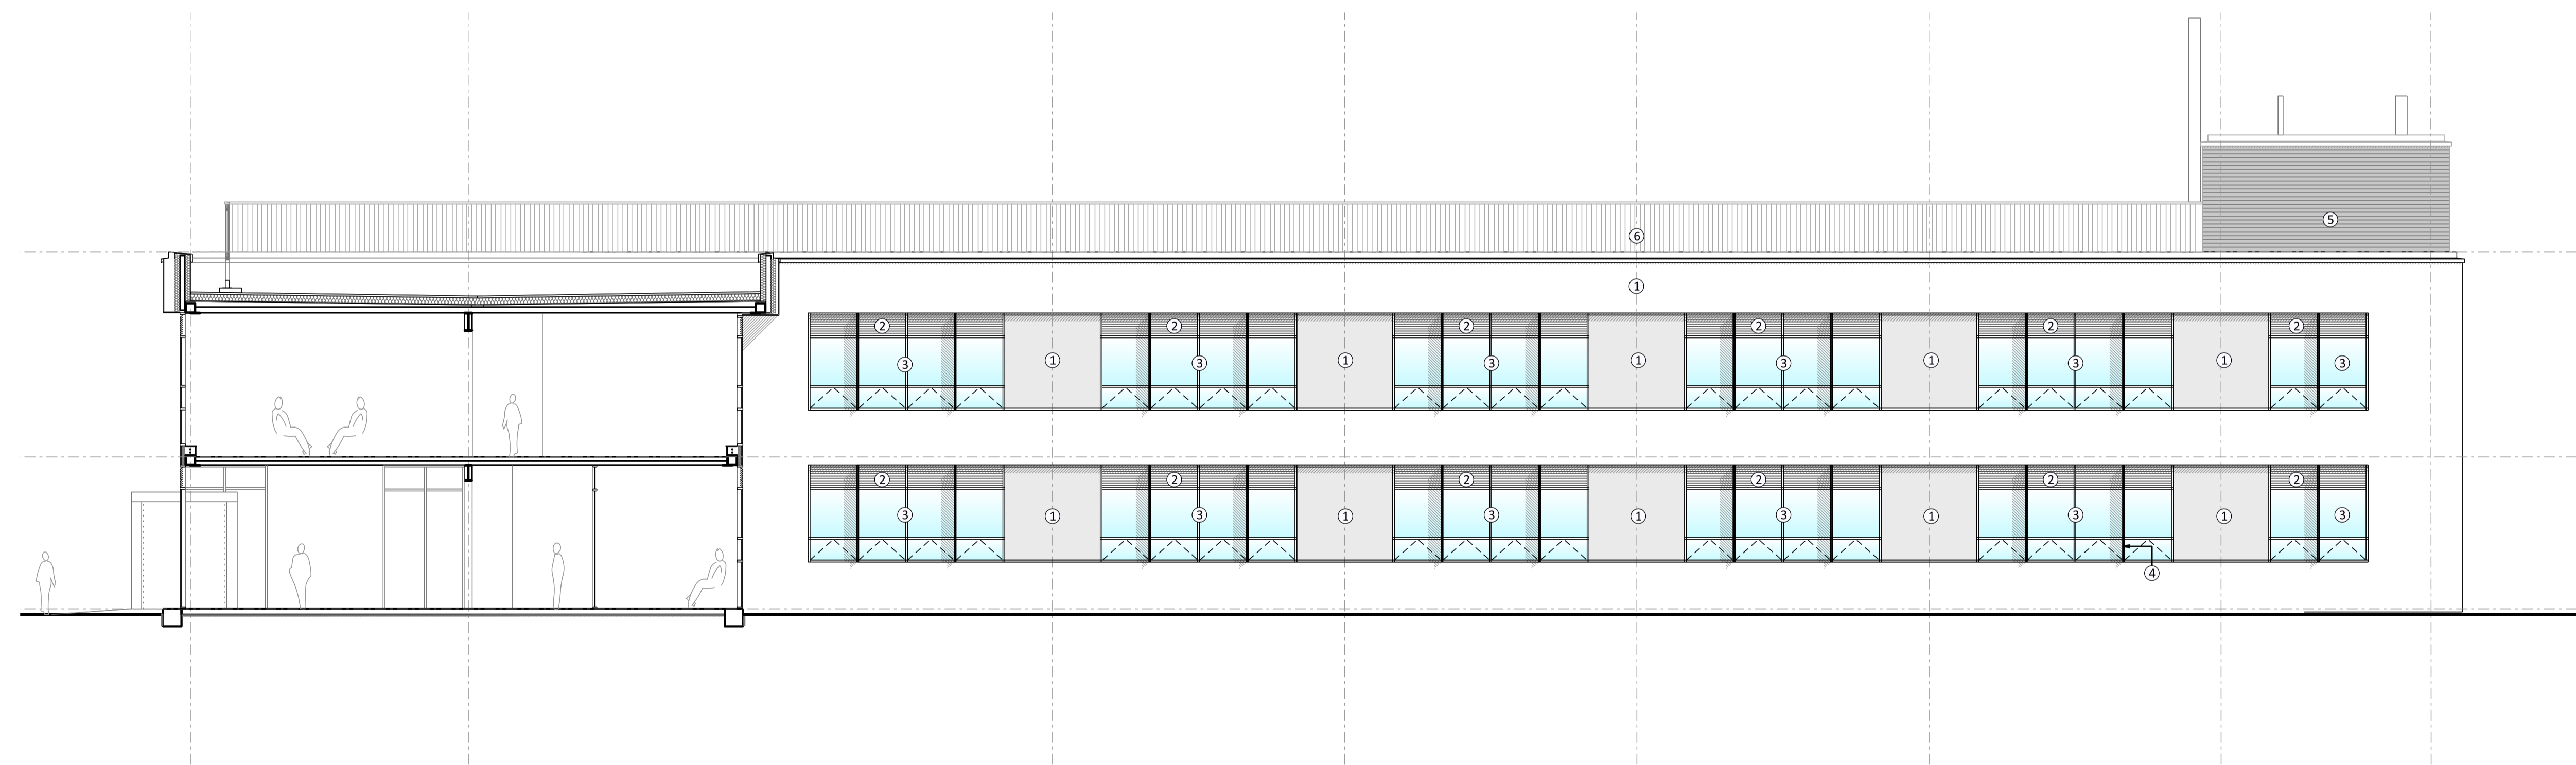

Proposed East Elevation

Key:

- 1. Rainscreen Cladding
- 2. Louvre Panel in Curtain Walling
- 3. Glazing
- 4. Vertical Bris Soleil
- 5. Cedar Cladding
- 6. Cedar Fence Shielding on Roof
- 7. Curtain Walling Insulated Look a Like Panel

 

## Begbroke CIE Extension

Drawing title  
Proposed Elevations

Drawing number & revision  
3141 - 066 - H

Amendments  
Flues updated.

Drawn by AJB	Checked by AJB	A1 Scale 1:100	A3 Scale 1:200	Date 15 May 2015	Status Stage D
-----------------	-------------------	-------------------	-------------------	---------------------	-------------------

# SRA | ARCHITECTS

124 Walcot Street Bath BA1 5BG | 01225 827444 | [www.sra-architects.co.uk](http://www.sra-architects.co.uk)  
© (UK 2015) SRA Architects LLP. Responsibility is not accepted for errors made by others in scaling from this drawing.