




EXISTING SOUTH EAST ELEVATION

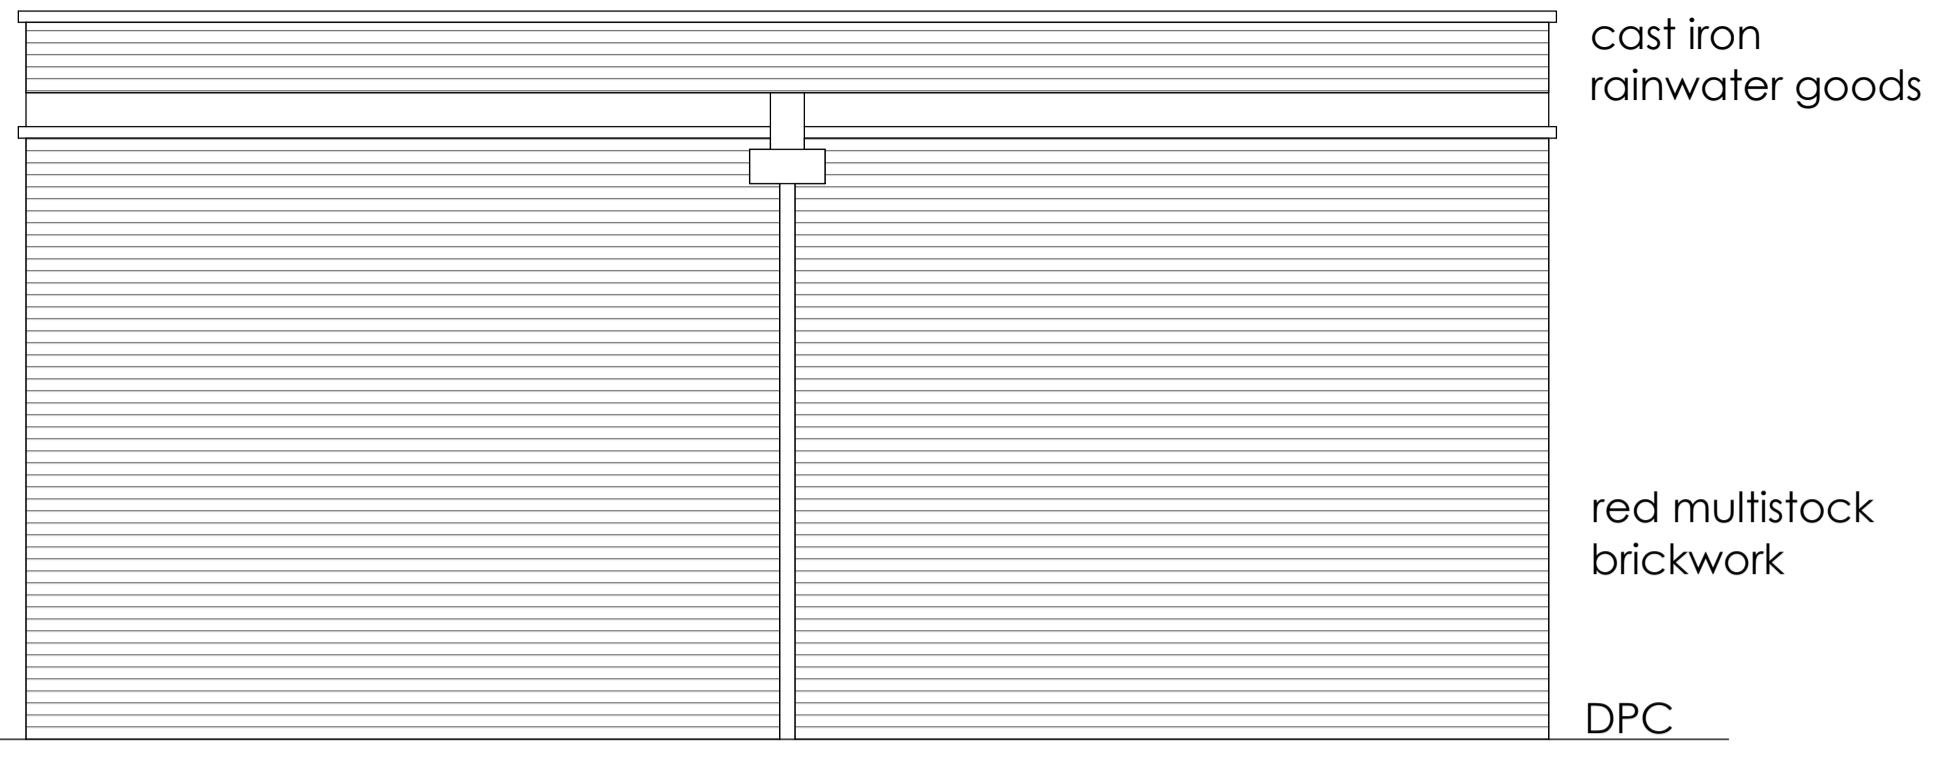


EXISTING SOUTH WEST

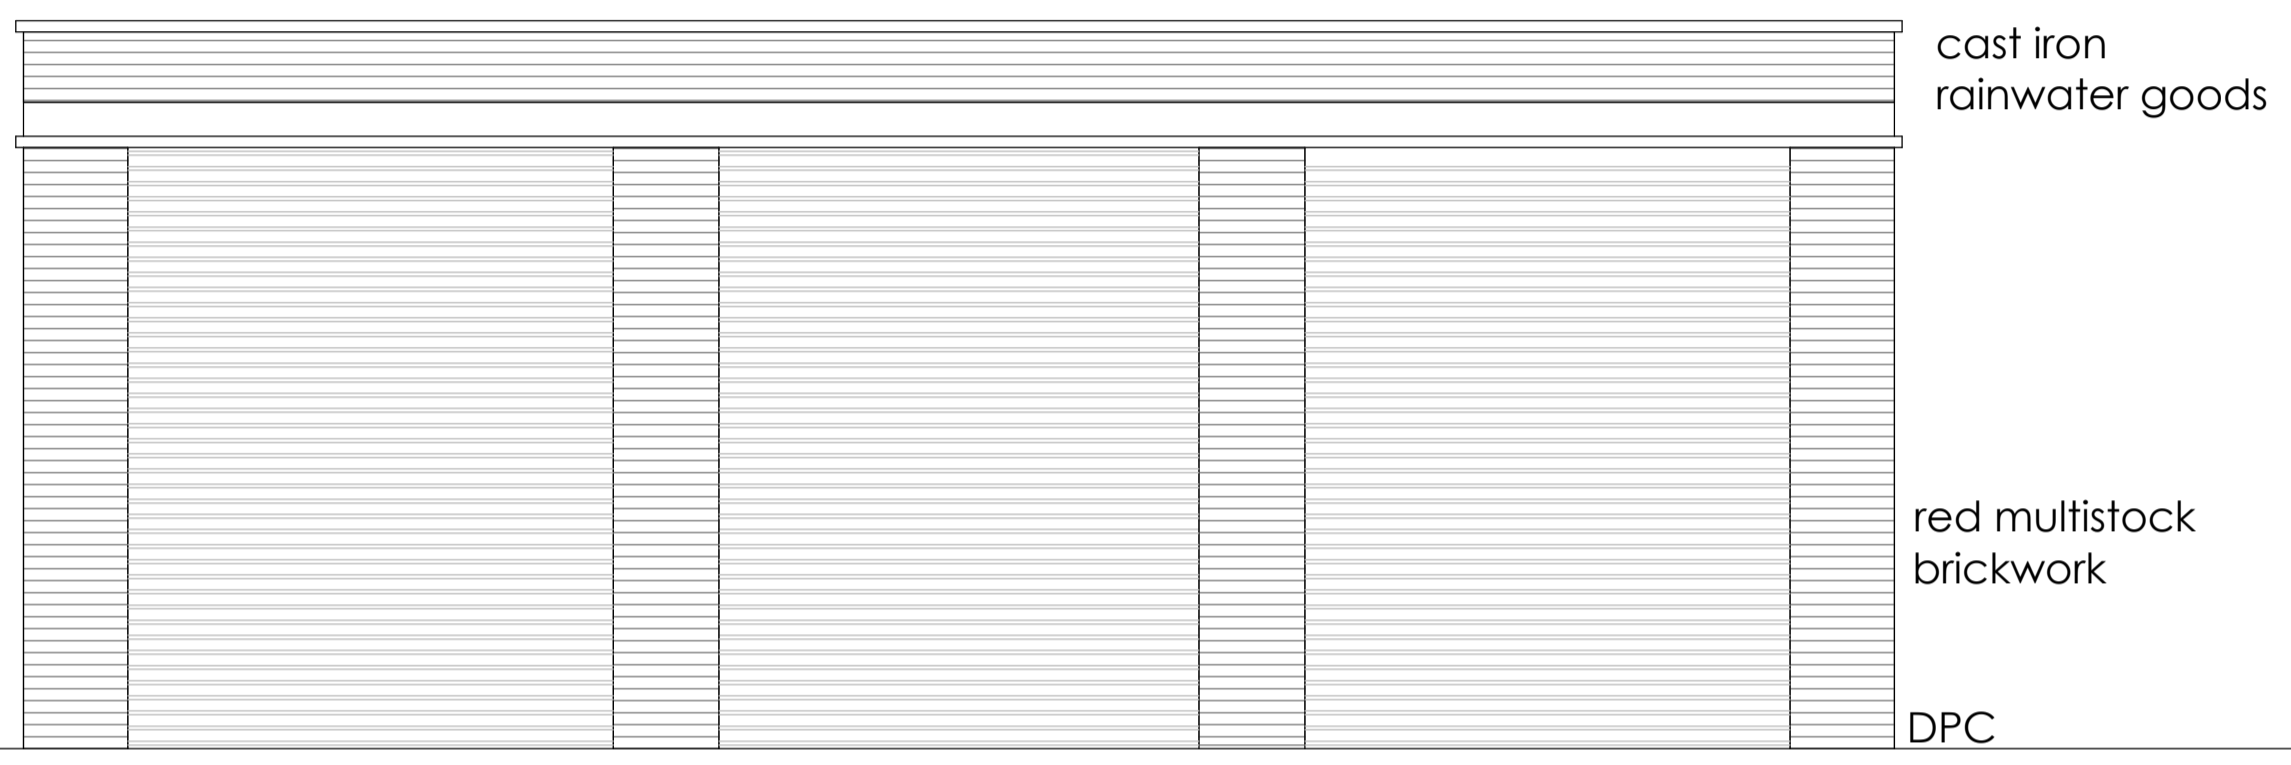


EXISTING NORTH WEST ELEVATION

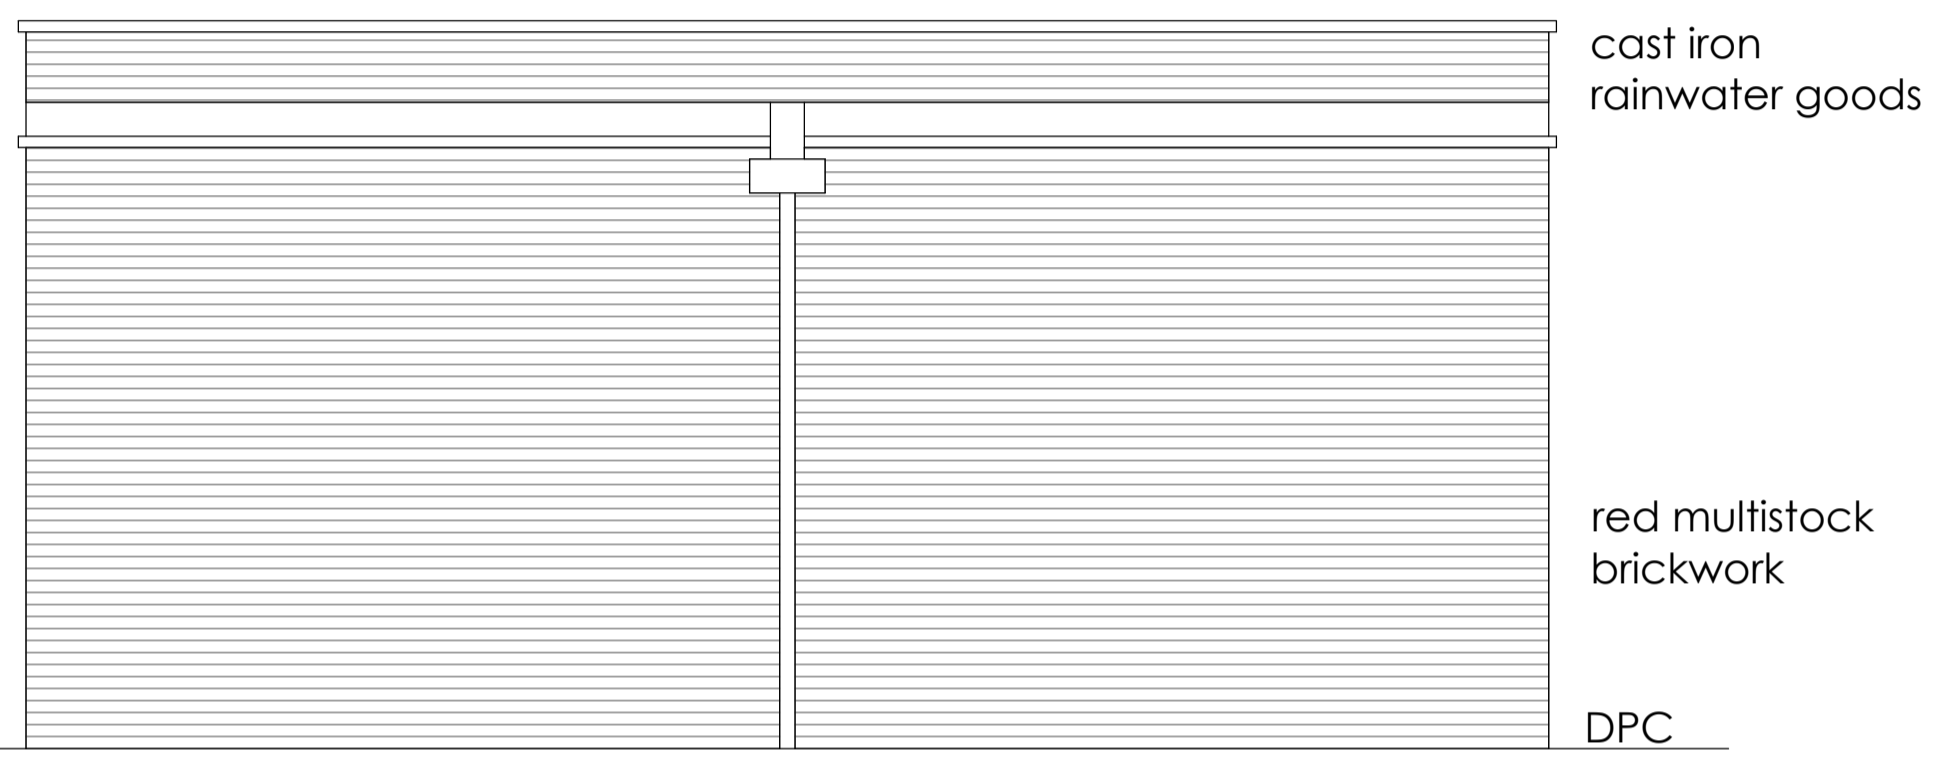


EXISTING NORTH EAST

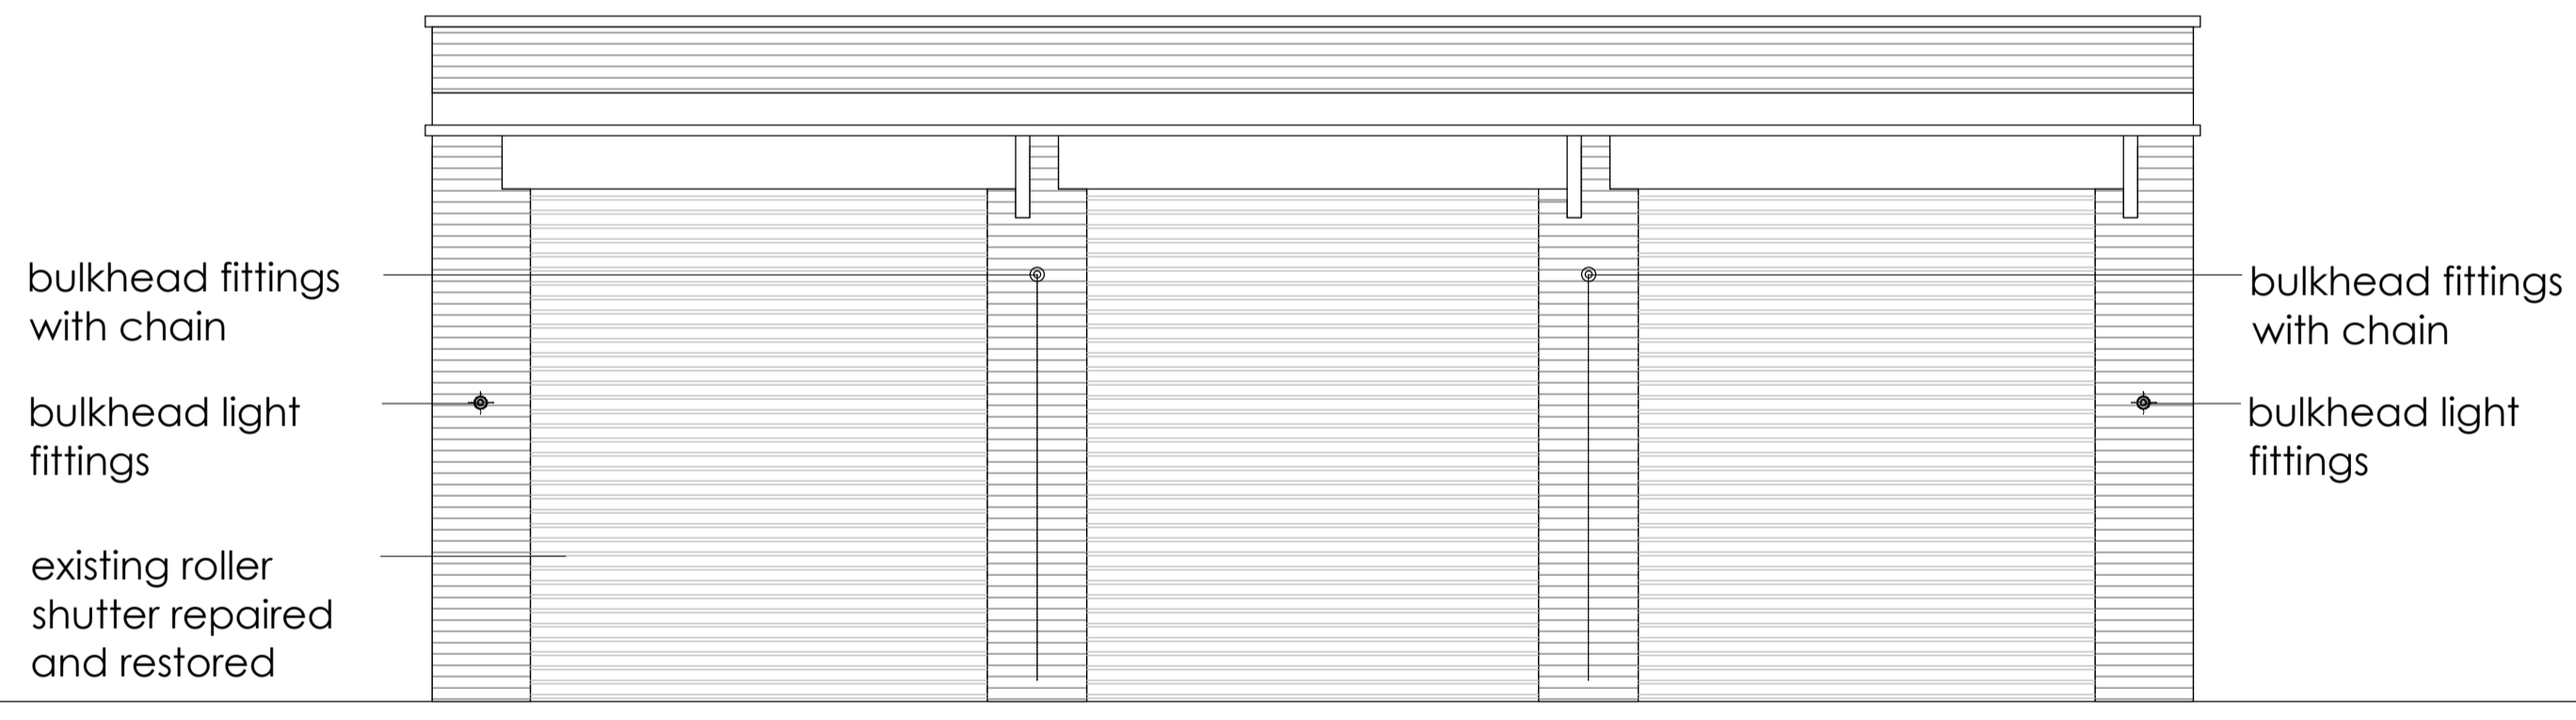


PROPOSED SOUTH EAST ELEVATION

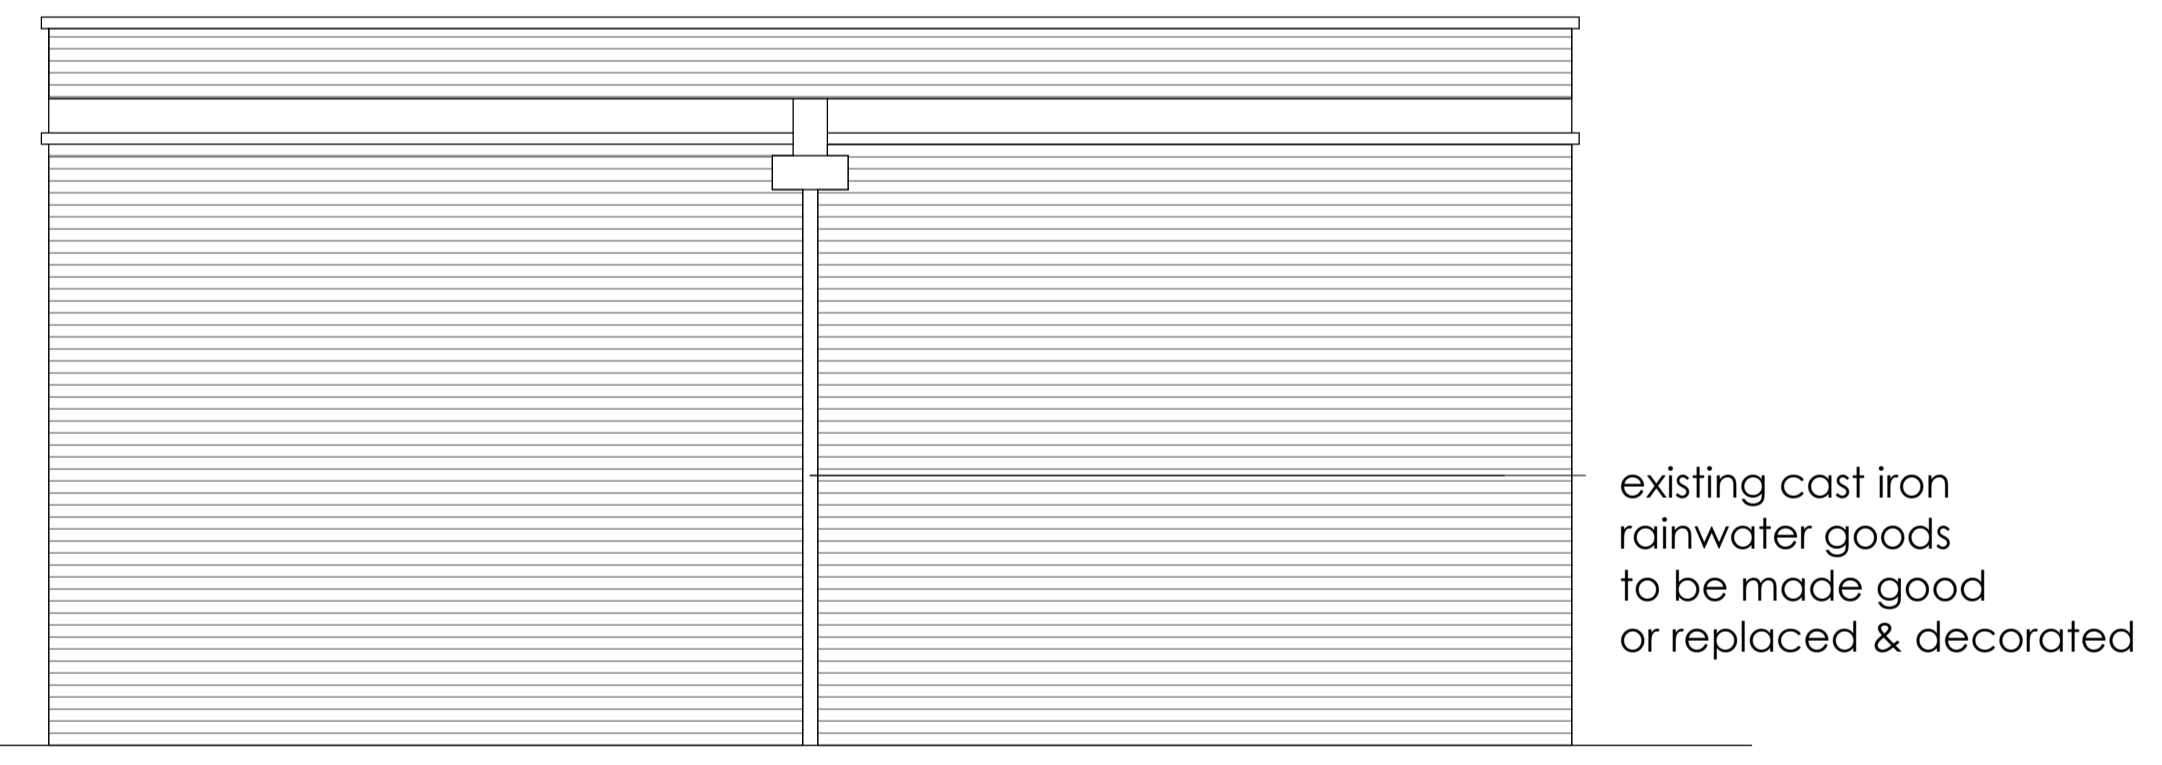

PROPOSED SOUTH WEST

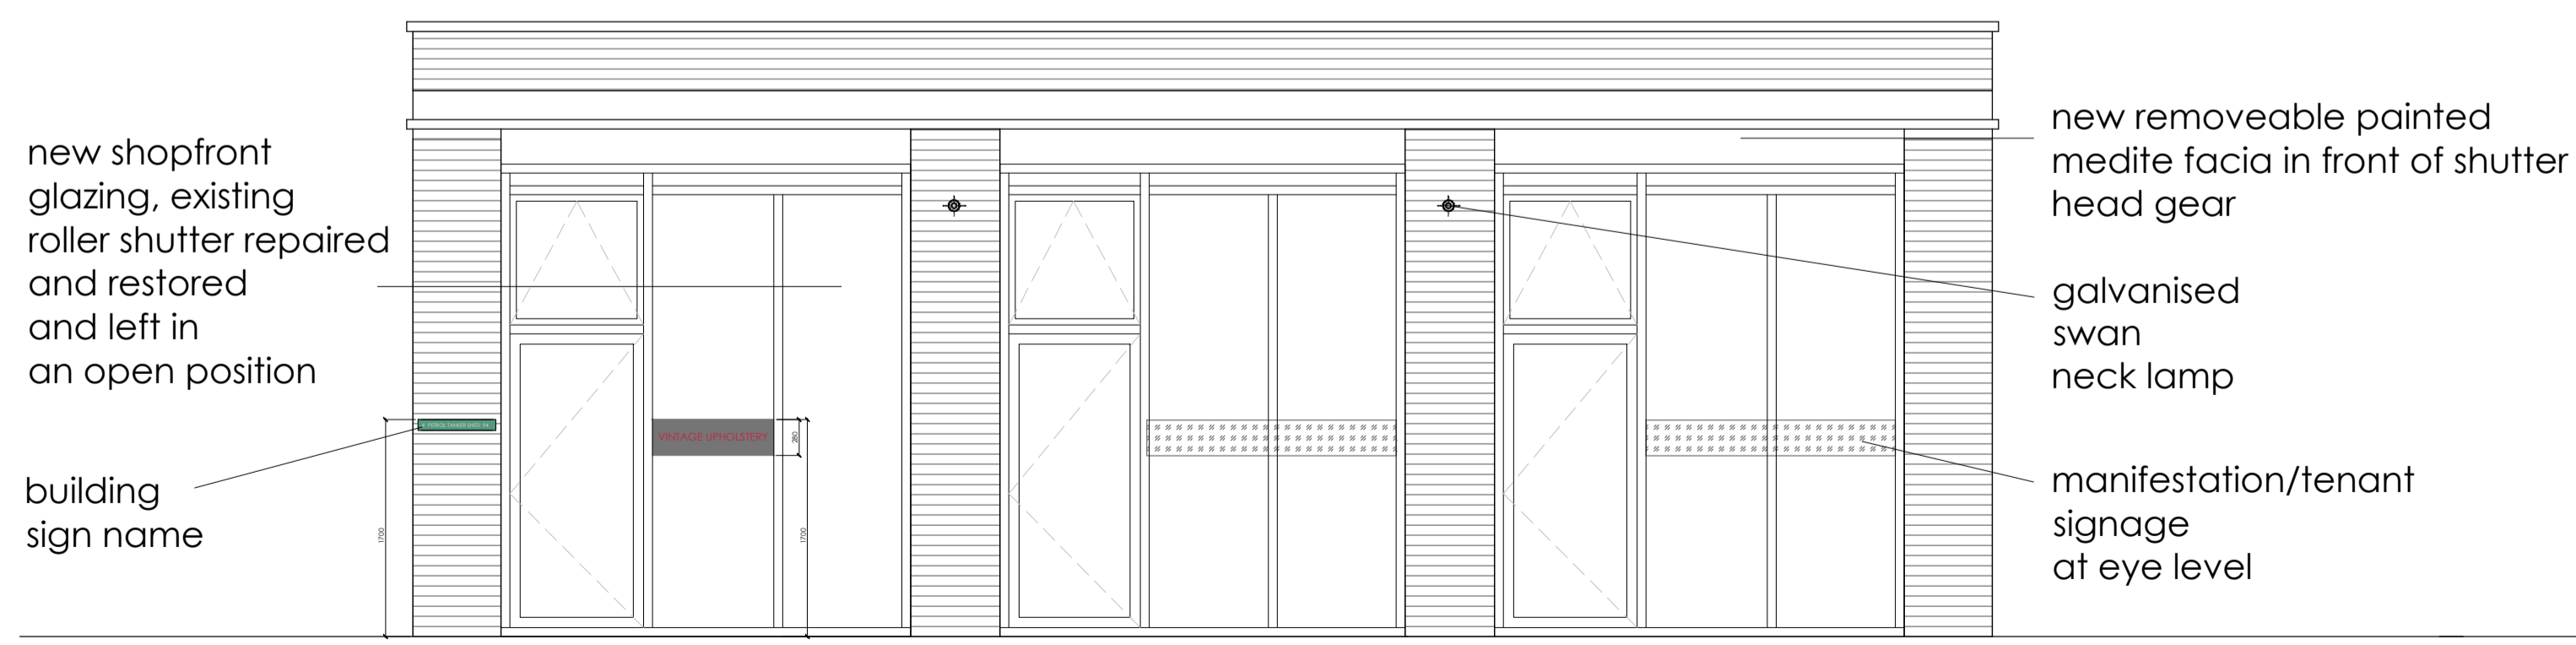

PROPOSED NORTH WEST ELEVATION

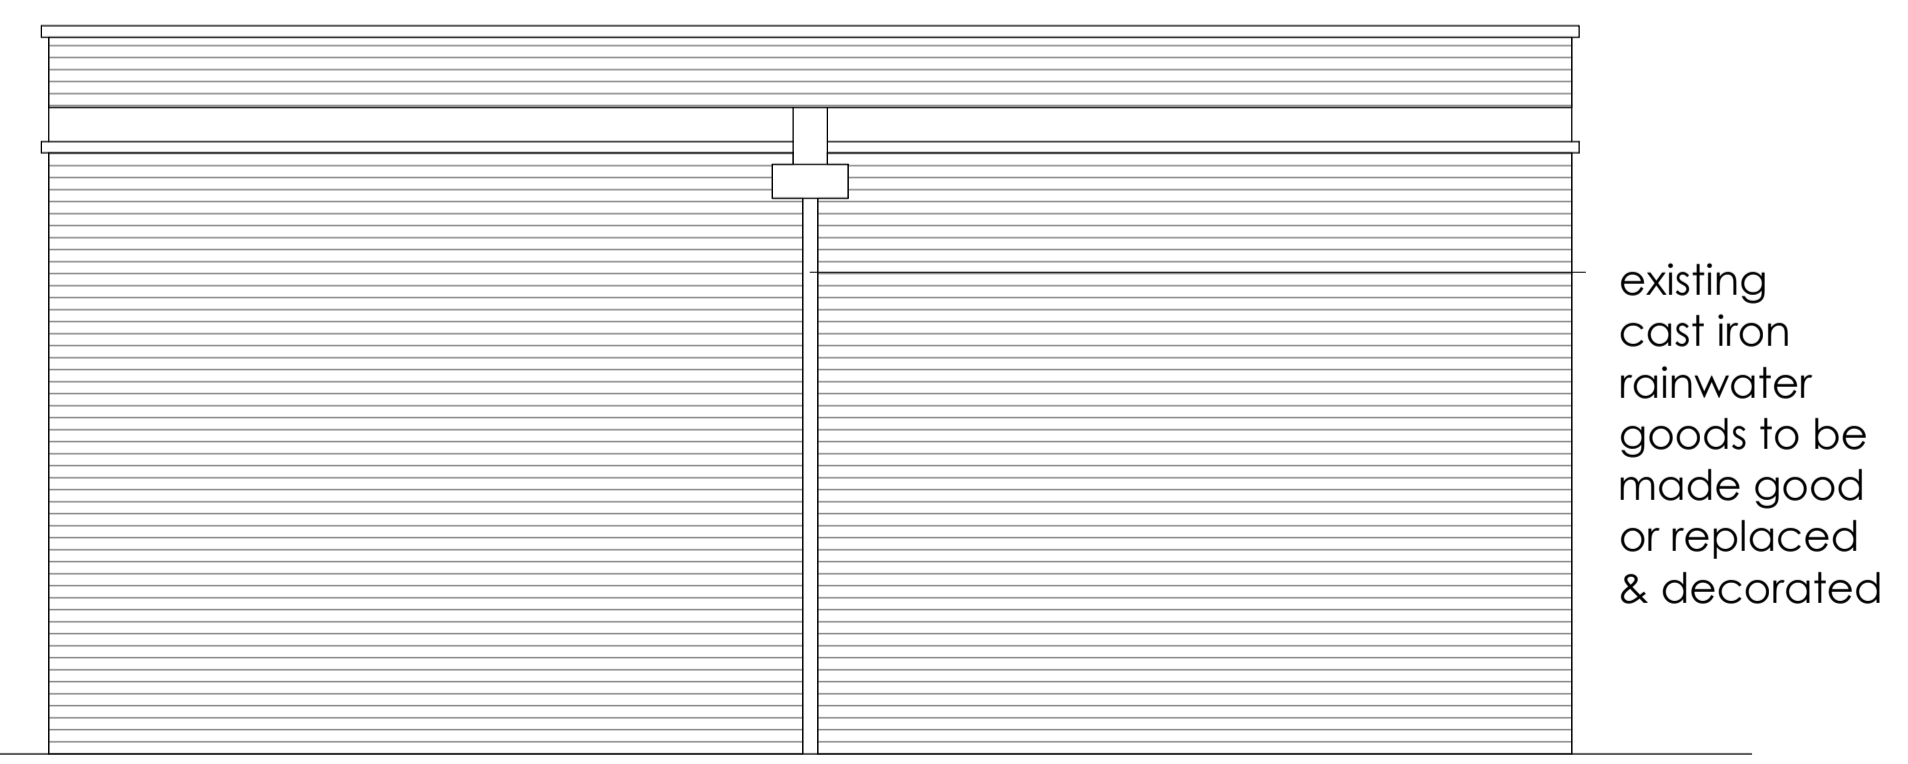

PROPOSED NORTH EAST

This drawing is copyright. All rights described in Chapter IV of the Copyright, Designs and Patents Act 1988 have generally been granted. All drawings and designs are the property of the client. No responsibility is accepted for any discrepancies between the printed and electronic versions of this drawing.

Client	Bicester Heritage
Project	Bicester Heritage
	Building 94
Title	Building 94
	Planning
	Existing & Proposed Elevations

Drawing No	Rev	Drawn	Date	Scale
12068 /94 PL802	*	SC	12/02/2015	1:50 @A3

# Existing and Proposed Elevations