


General Notes:
 Unless indicated in notes, this drawing is for information only. Any discrepancies found between the drawing and other documents should be referred immediately to the architect. The Contractor to advise on all details and ensure stability and strength of construction. The Contractor to provide setting out drawings for approval prior to construction. The Contractor to report any discrepancies to Designer prior to construction. All services to Local Authorities, BCO and Environmental Health regulators to be checked on site. All reference to Structural Engineer's details and Local Authority and BCO regulations. All contract and materials to comply with current Building and Fire Regulations. Drawings should be removed from currency immediately a revised version is issued.

No dimensions to be scaled from this drawing - use signed dimension only. All dimensions to be checked on site, any discrepancy found between the drawing and other documents should be referred immediately to the consultant.
 All dimensions in mm.

* This drawing is Copyright © McLaren Excell Ltd.

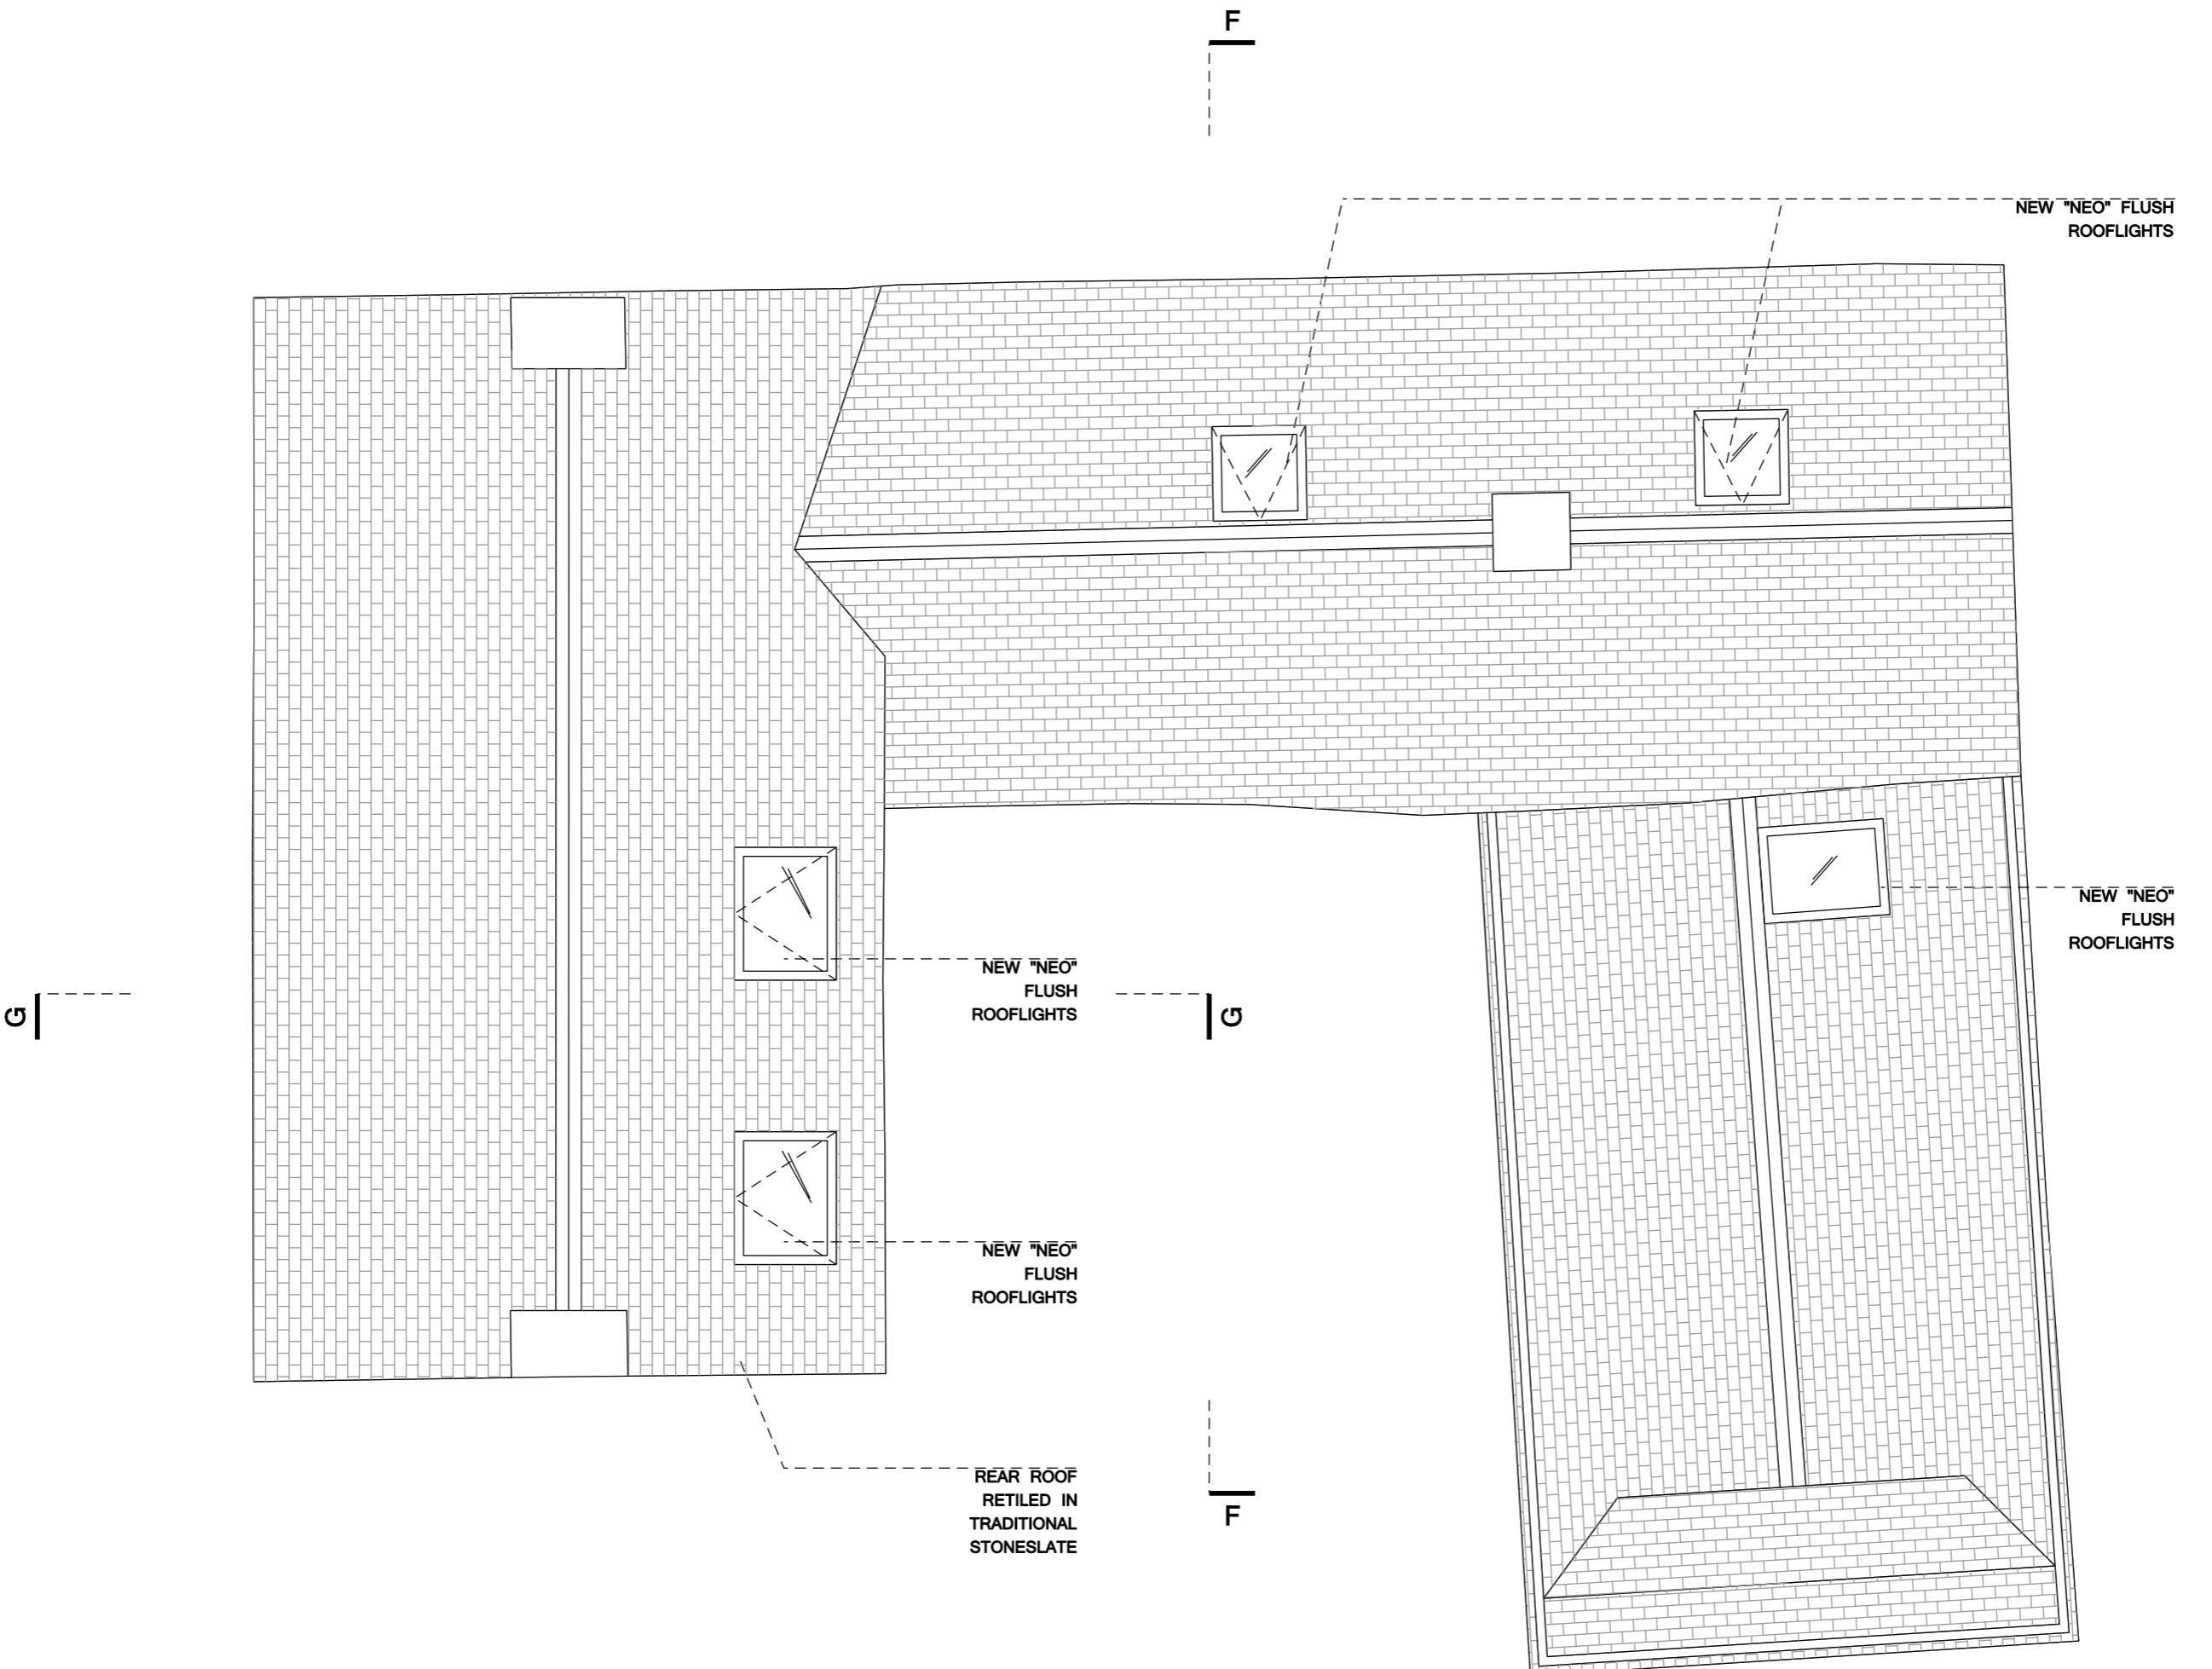

Status

PLANNING

Issue	Revision	Comments	Date
PL3			07 07 15
PL2			23 10 14
PL1			05 09 14

Project

Chancery Cottage, Steeple Aston, OX25

Scale Drawn By Date
1:50 @ A3 EO 12 05 14

Drawing Title

Proposed Roof Plan

Drawing No.

059_1_306 PL3