


Legend/Notes

Key:

- Boundary Line - Extents of Planning Application (Red line is drawn to extent of earthworks for proposed access track)
- Hardcore Surface
- Concrete Base

Structural Design to be done by others.  
Design and Build Contractor to provide foundations details.  
Portable Office/WC Cabin Specification Notes  
Britcab 20ftx8ft Guardian Anti-Vandal Office/WC with heating, lighting and electrics  
Length: 6096mm  
Width: 2438mm  
Internal Height: 2135mm  
Cattle Handling Facility Specification Notes  
Bateman 550-01-03RH  
Standard Right Hand Race with Ambassador Crush  
Overall Length: 15504mm  
Overall Width: 6015mm  
Standard Height (of race and penning): 1525mm

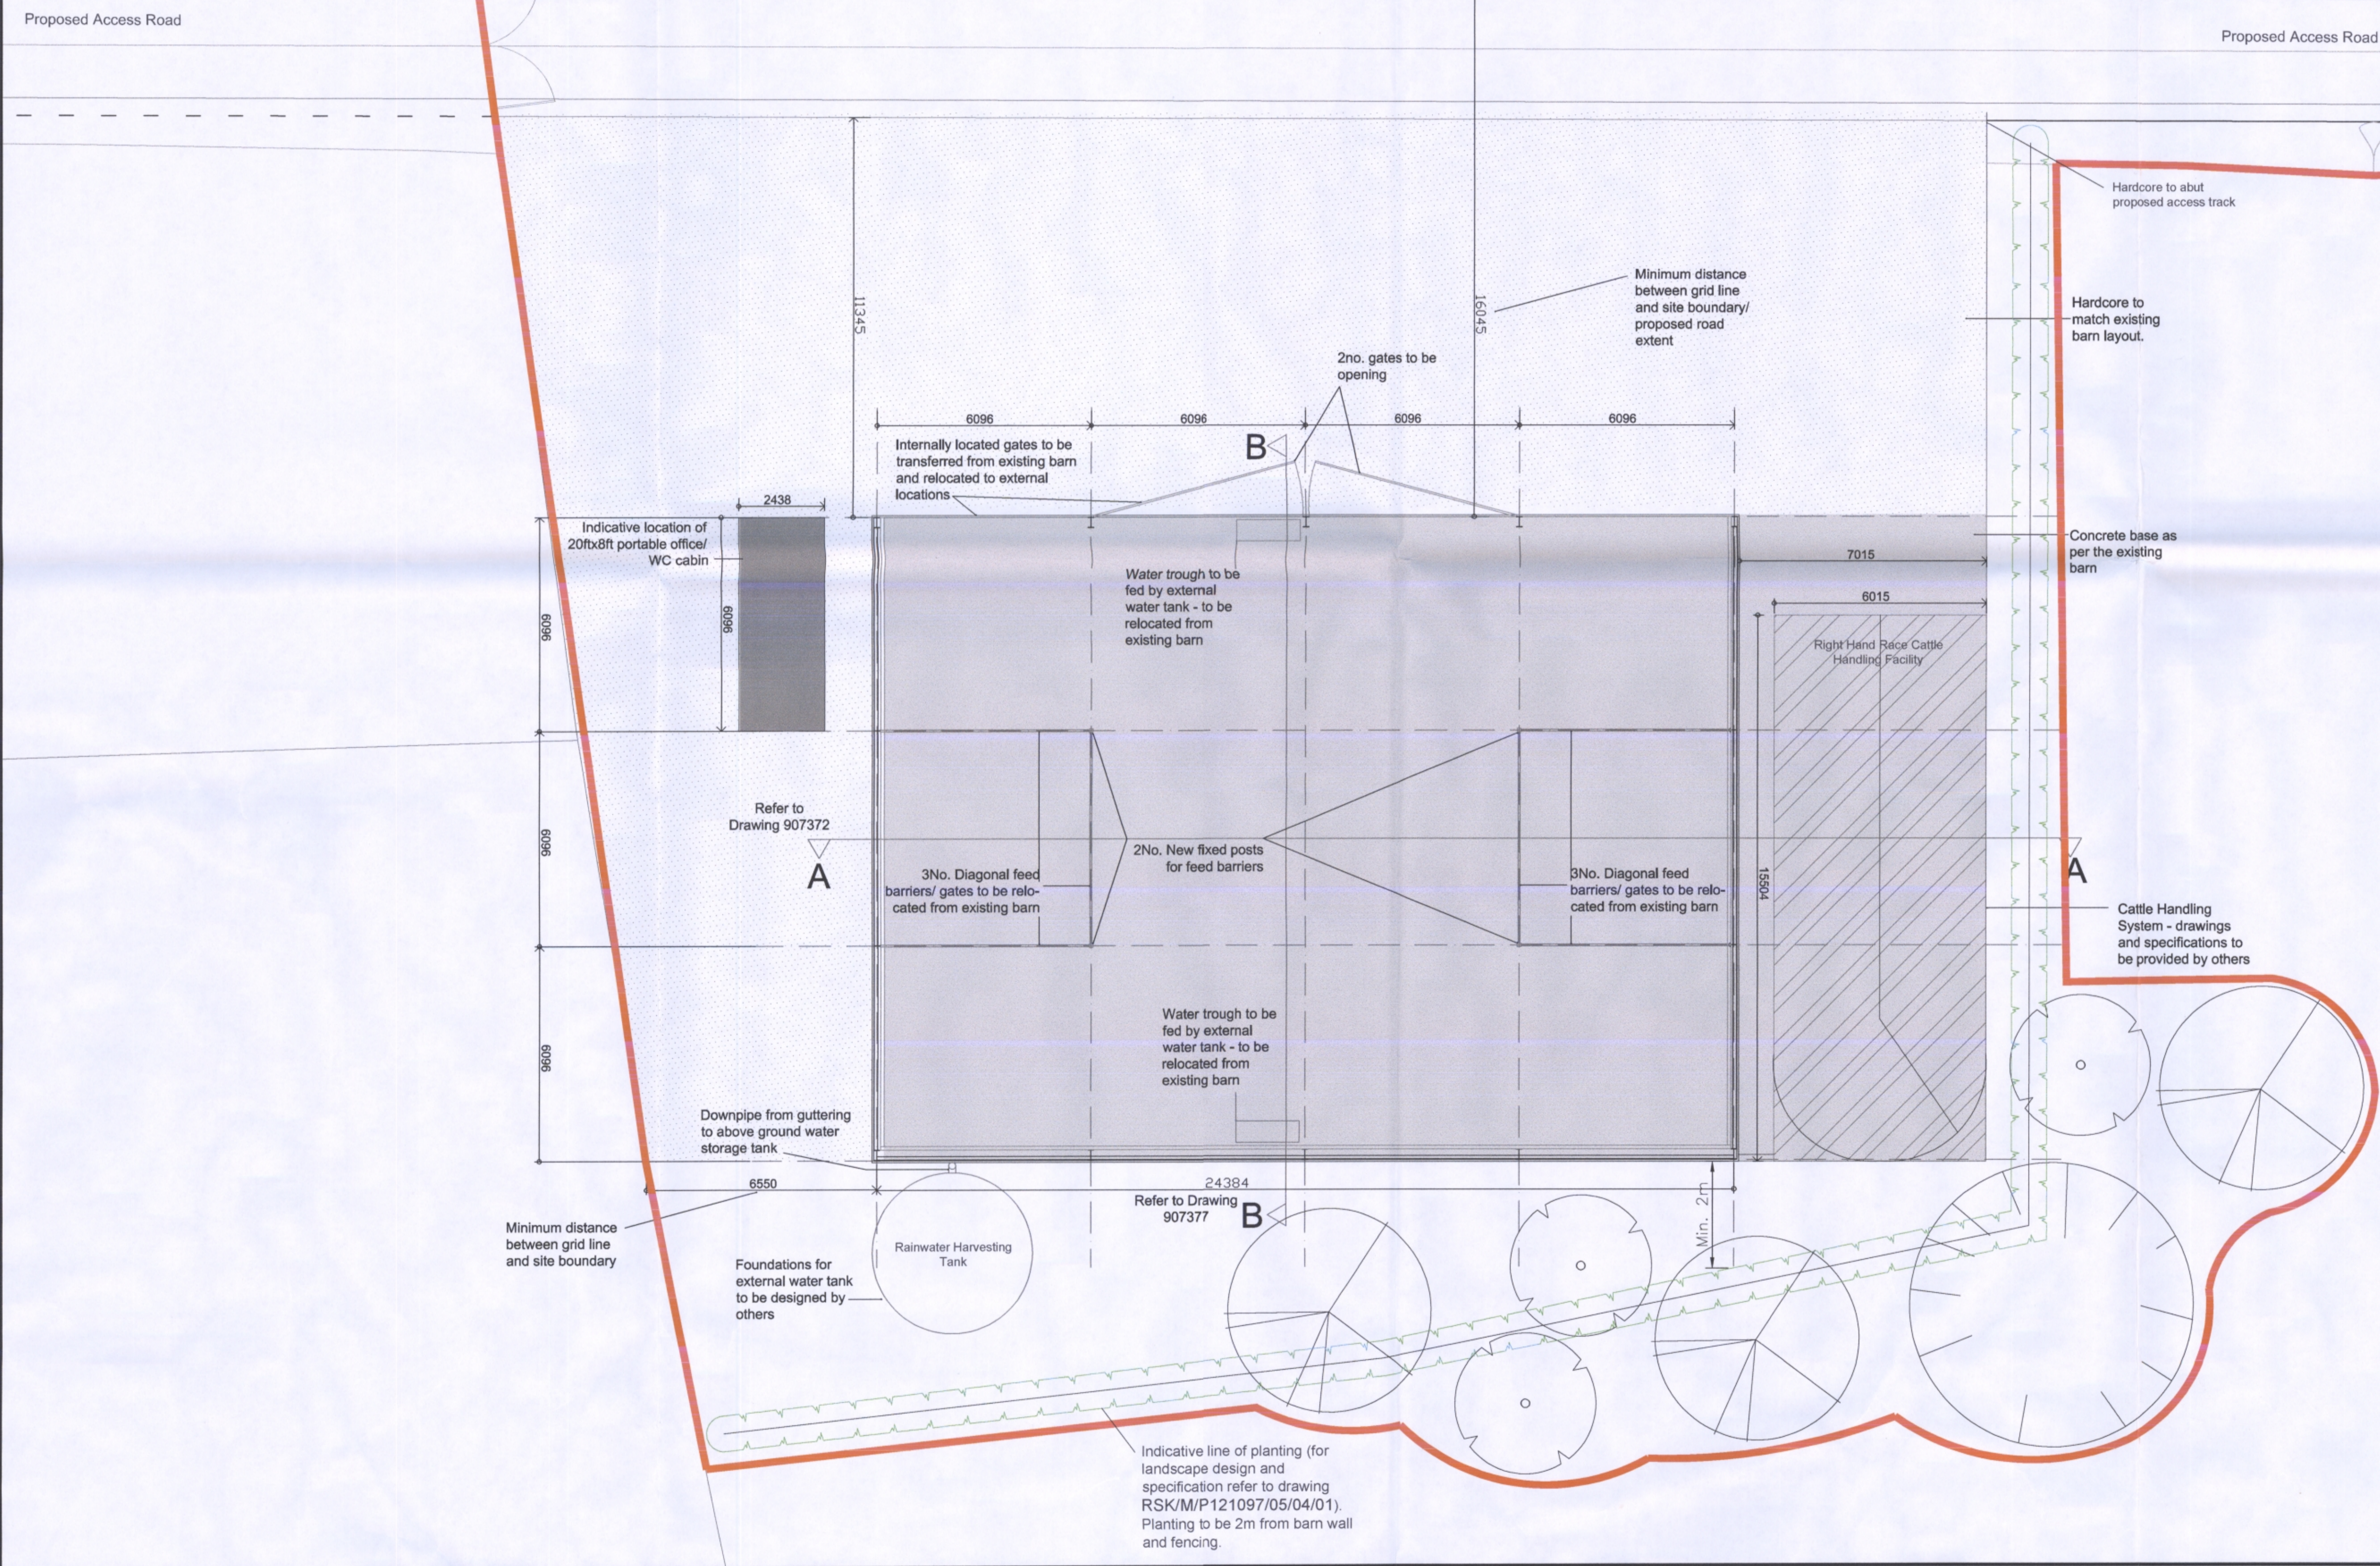

Approved

C.E.M (Design Phase)		Network Rail	
Signed	Date	Signed	Date
Name	Date	Name	Date

Network Rail Asset Engineer      Principal Contractor

Signed	Date	Signed	Date	C.E.M
Name	Date	Name	Date	

Network Rail Civil Engineer      Principal Designer

Signed	Date	Signed	Date
Name	Date	Name	Date

Rev	Date	Description of Revisions	Drawn	Chkd	Appr
C04	13/10/15	Issue for Construction	CB	GP	HL
C03	03/09/15	Issue for Construction	CB	GP	HL
C02	14/08/15	Issue for Construction	CB	GP	HL

Status: **FOR CONSTRUCTION**



**ATKINS**  
The Axis  
10 Holiday Street  
Birmingham  
West Midlands  
B1 1TF  
Tel: +44 (0)121 483 5000  
Fax: +44 (0)121 483 6333

Project: **HOME FARM AGRICULTURAL BUILDING AND ACCESS TRACK**

Drawing Title: **PROPOSED FLOOR PLAN**

Designed	CB	Signed	Date	02/04/15
Drawn	CB	Signed	Date	02/04/15
Checked	GP	Signed	Date	14/08/15
Approved	HL	Signed	Date	14/08/15