



NOTES  
 CONTRACTORS MUST VERIFY ALL DIMENSIONS ON SITE BEFORE COMMENCING ANY WORK ON SHOP DRAWINGS  
 DO NOT SCALE FROM THIS DRAWING  
 MCBAINS COOPER CONSULTING LTD COPYRIGHT


NOTE:  
 ALL BATHROOMS, LANDINGS & ENSUITE WINDOWS TO HAVE OBSCURED GLASS.  
 REFER TO EXTERNAL MATERIALS PLAN FOR SPECIFIC MATERIALS AND COLORS.

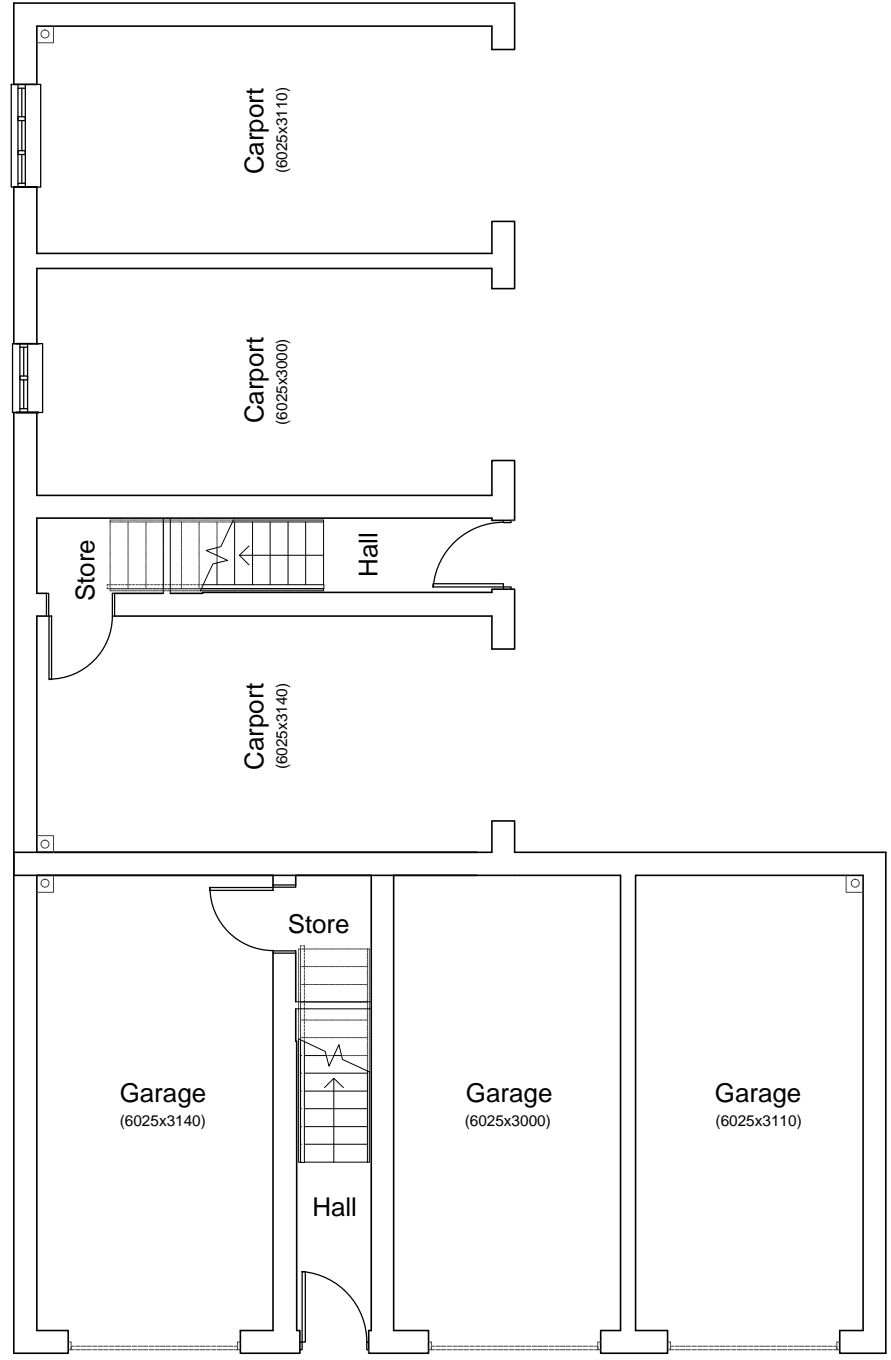

GROUND FLOOR PLAN

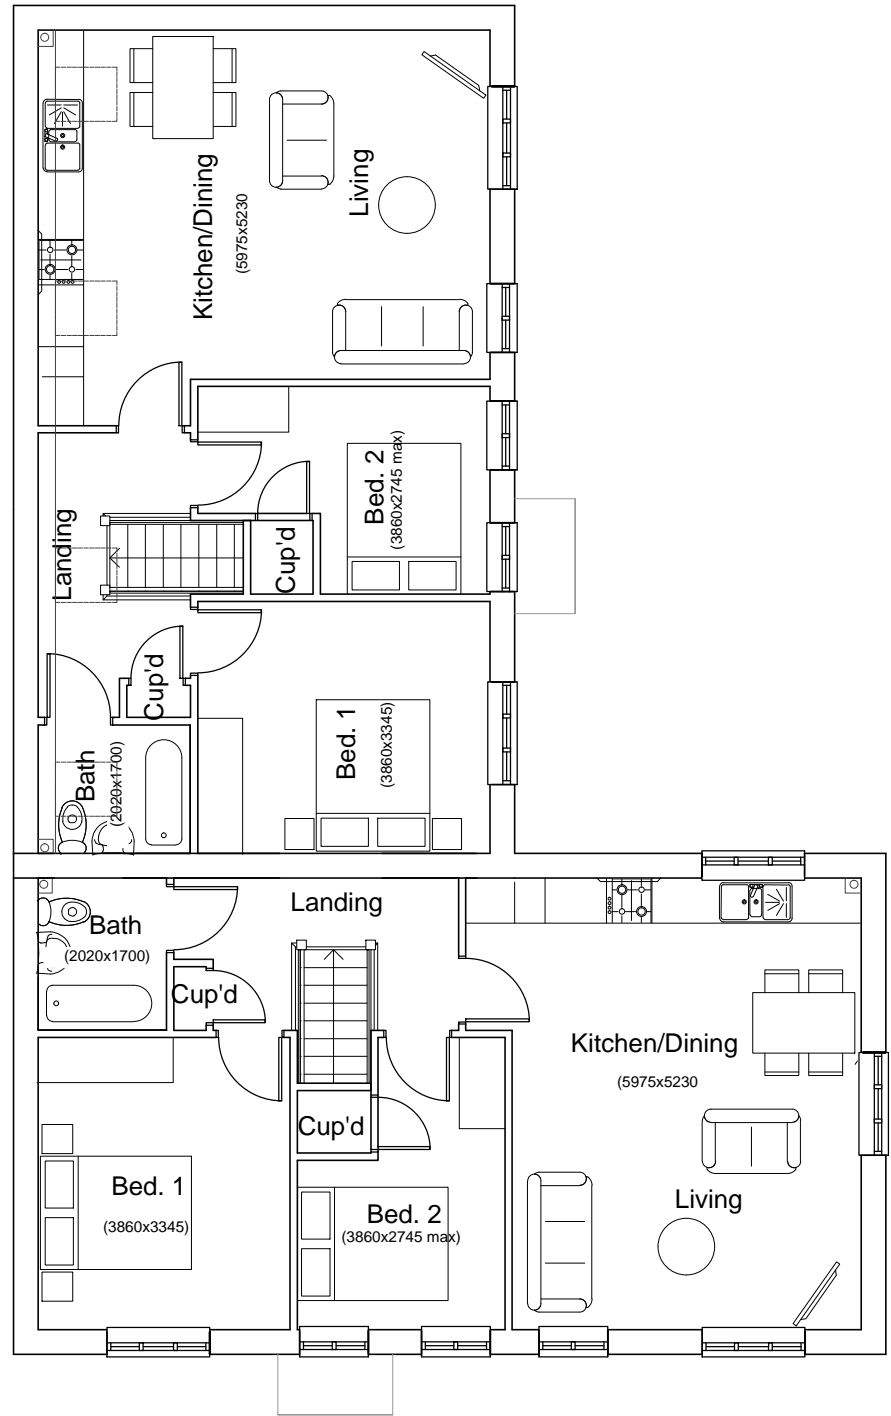

FIRST FLOOR PLAN

 

REV	AMENDMENT	DATE	CHKD
DRAWING STATUS: PLANNING			



MCBAINS COOPER CONSULTING LTD.  
 BEECHWOOD GROVE PARK, WALTHAM ROAD, MADDENHEAD SL8 5LW  
 TELEPHONE: 01628 854300 FACSIMILE: 01628 854321

CLIENT  
**Bellway**

PROJECT  
 PARCELS KM5 & KM22  
 KINGSMERE  
 OXFORDSHIRE

DRAWING TITLE  
 HOUSETYPE PLANS & ELEVATIONS  
 OXFORD 2 pair  
 Plots 88-89

**ARCHITECTURE**

SCALE DRAWN BY CHECKED DATE  
 1:100 @ A3 TS EC Jan 2016

DRAWING NUMBER	REVISION
LHG 57699 - 126	