


NOTES  
 CONTRACTORS MUST VERIFY ALL DIMENSIONS ON SITE BEFORE COMMENCING ANY WORK ON SHOP DRAWINGS  
 DO NOT SCALE FROM THIS DRAWING  
 MCBAINS COOPER CONSULTING LTD COPYRIGHT

NOTE:  
 ALL BATHROOMS, LANDINGS & ENSUITE WINDOWS TO HAVE OBSCURED GLASS.  
 REFER TO EXTERNAL MATERIALS PLAN FOR SPECIFIC MATERIALS AND COLORS.




FRONT ELEVATION

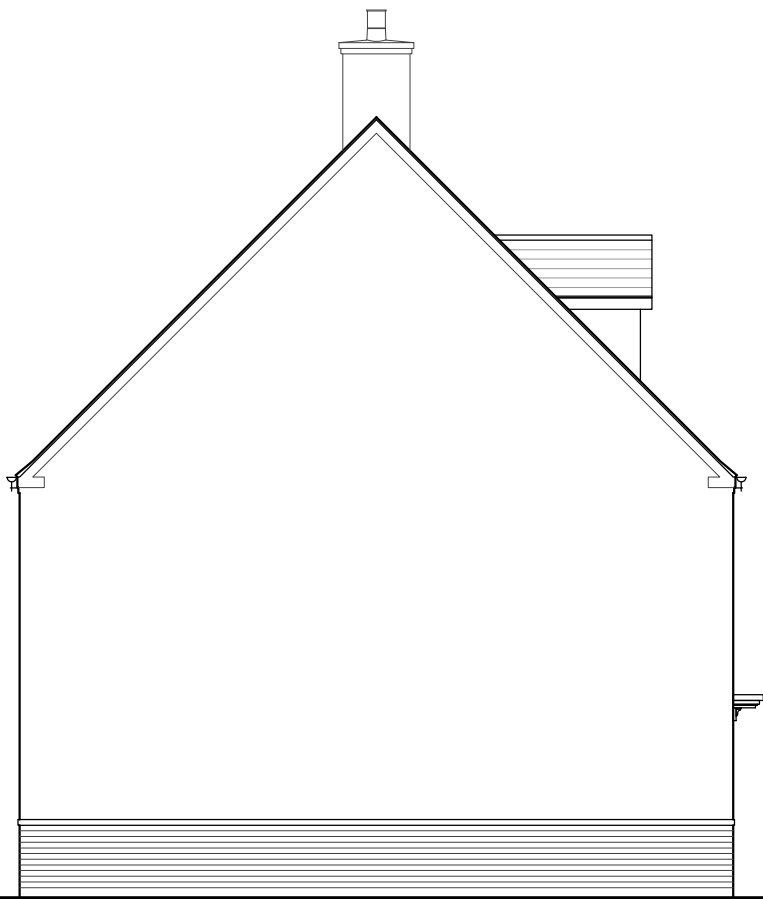


SIDE ELEVATION




REAR ELEVATION

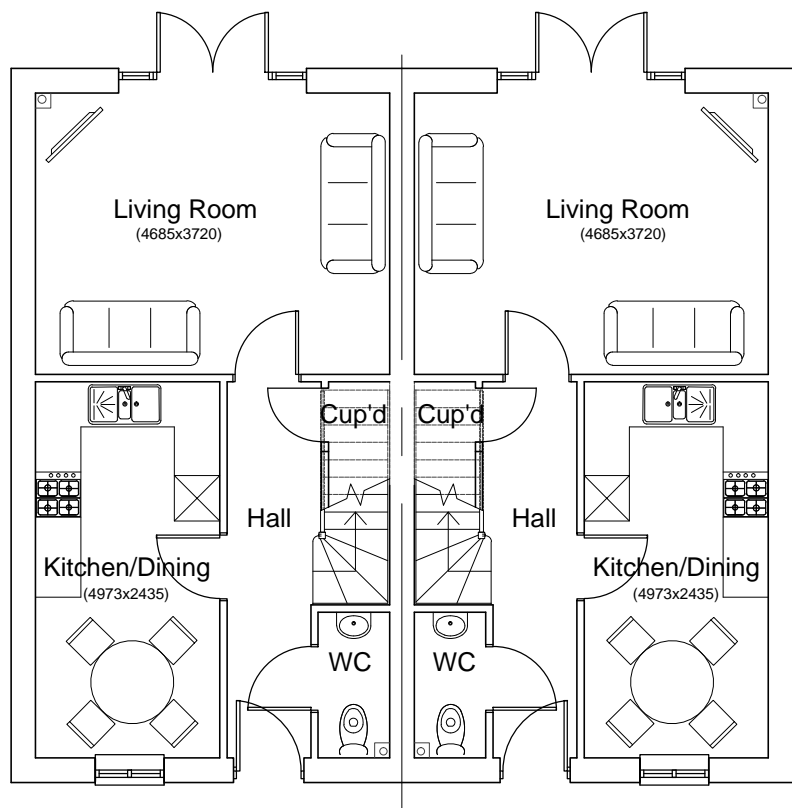


GROUND FLOOR PLAN

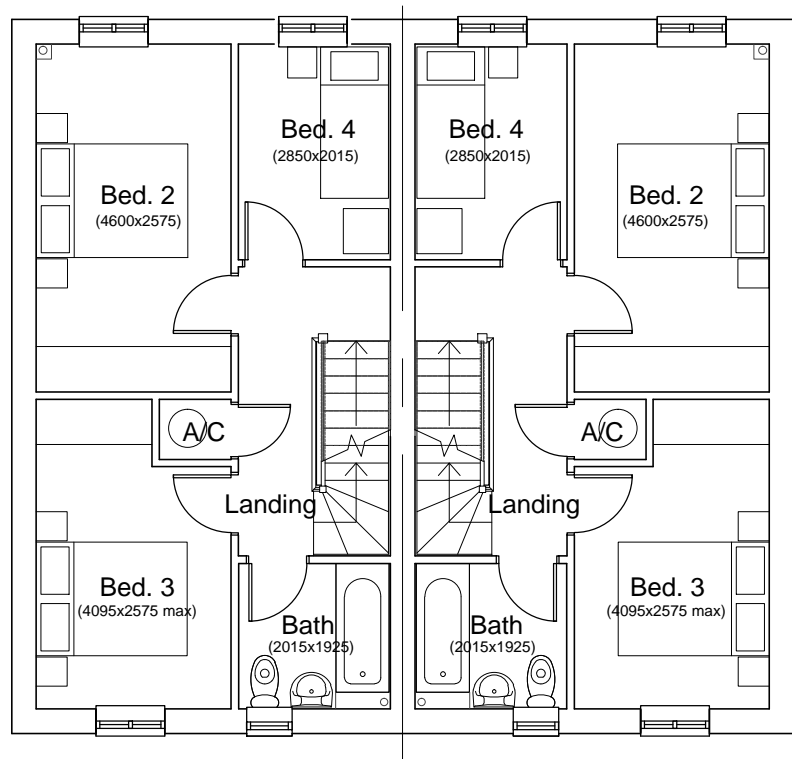

FIRST FLOOR PLAN

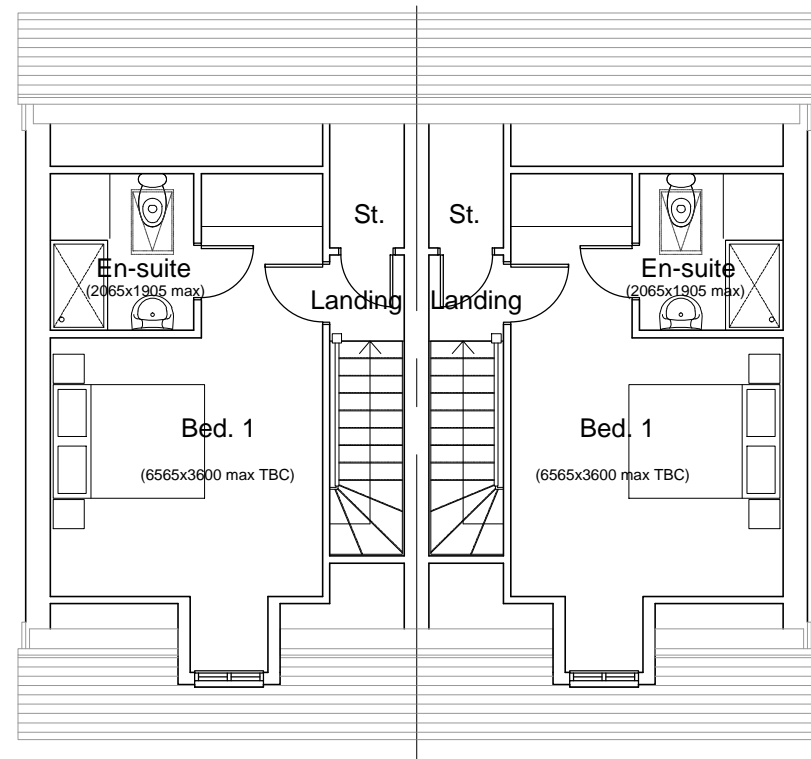

SECOND FLOOR PLAN

 

REV	AMENDMENT	DATE	CHKD
DRAWING STATUS: <b>PLANNING</b>			



MCBAINS COOPER CONSULTING LTD.  
 BEECHWOOD GROVE PARK, WALTHAM ROAD, MADDENHEAD SL8 5LW  
 TELEPHONE: 01628 854300 FACSIMILE: 01628 854321

CLIENT  
**Bellway**

PROJECT  
 PARCELS KM5 & KM22  
 KINGSMERE  
 OXFORDSHIRE  
 DRAWING TITLE  
 HOUSETYPE PLANS & ELEVATIONS  
 CARLISLE  
 Plots 6-7

**ARCHITECTURE**

SCALE 1:100 @ A3 DRAWN BY TS CHECKED EC DATE Jan 2016

DRAWING NUMBER	REVISION
LHG 57699 - 128	