

NOTES
 CONTRACTORS MUST VERIFY ALL DIMENSIONS ON SITE BEFORE COMMENCING ANY WORK ON SHOP DRAWINGS
 DO NOT SCALE FROM THIS DRAWING
 MCBAINS COOPER CONSULTING LTD COPYRIGHT

NOTE:
 ALL BATHROOMS, LANDINGS & ENSUITE WINDOWS TO HAVE OBSCURED GLASS.
 REFER TO EXTERNAL MATERIALS PLAN FOR SPECIFIC MATERIALS AND COLORS.




FRONT ELEVATION




SIDE ELEVATION



REAR ELEVATION

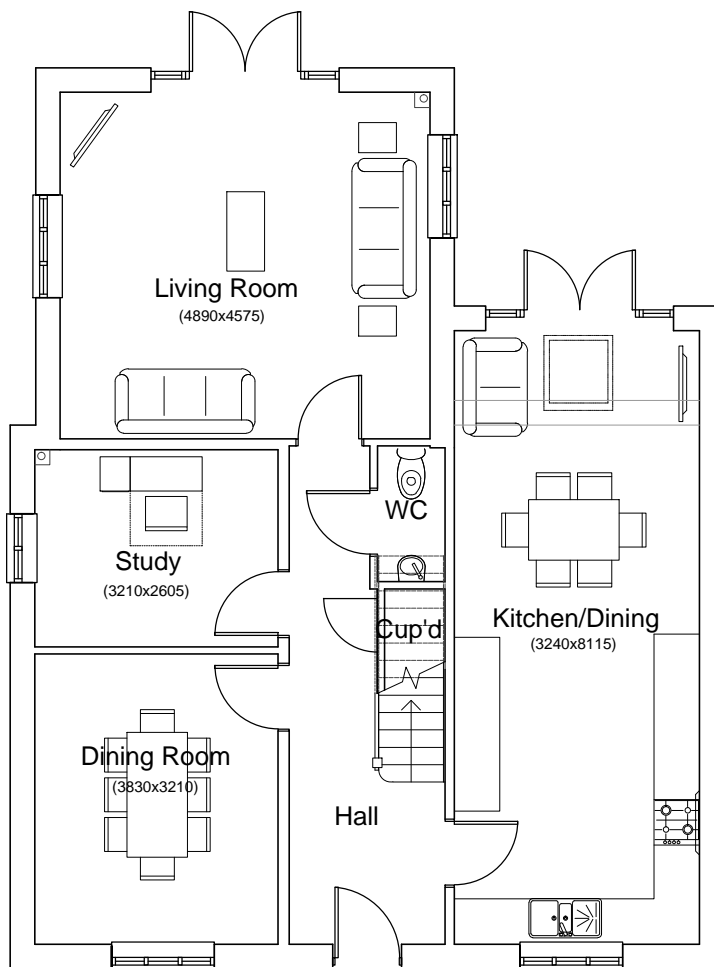


GROUND FLOOR PLAN

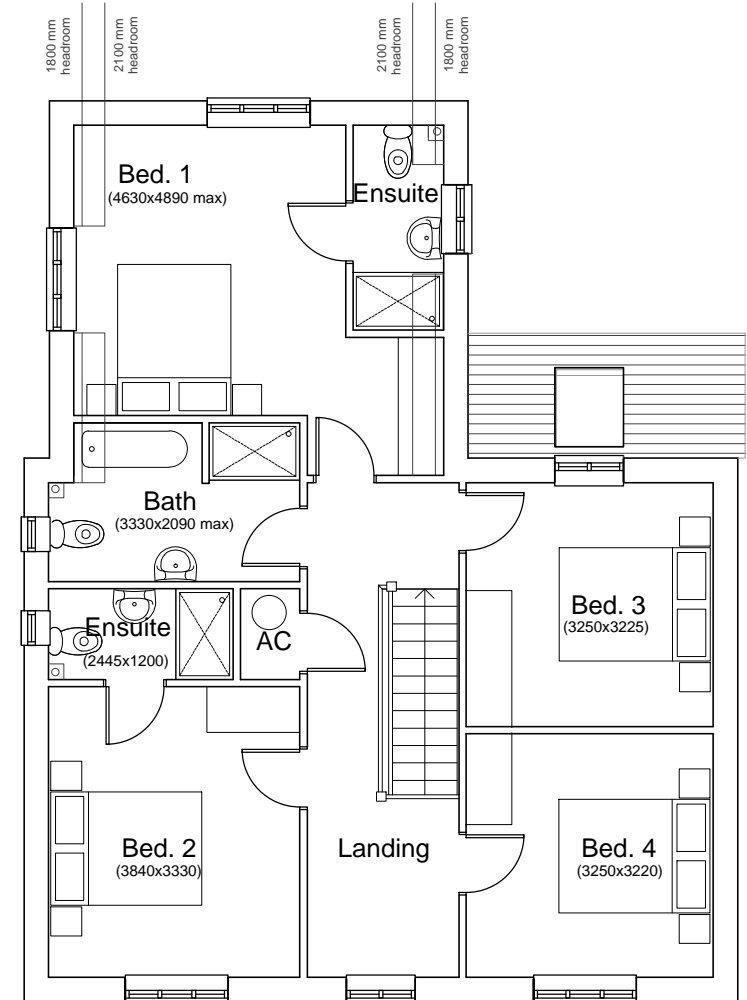

FIRST FLOOR PLAN



SIDE ELEVATION

 

| REV | AMENDMENT | DATE | CHKD |
|---------------------------------|-----------|------|------|
| DRAWING STATUS: PLANNING | | | |



MCBAINS COOPER CONSULTING LTD.
 BEECHWOOD GROVE PARK, WALTHAM ROAD, MADDENHEAD SL8 5LW
 TELEPHONE: 01628 854300 FACSIMILE: 01628 854321

CLIENT
Bellway

PROJECT
 PARCELS KM5 & KM22
 KINGSMERE
 OXFORDSHIRE

DRAWING TITLE
 HOUSETYPE PLANS & ELEVATIONS
 KEMPSTON
 Plots 55 and 72

ARCHITECTURE

SCALE 1:100 @ A3
 DRAWN BY TS
 CHECKED EC
 DATE Jan 2016

| | |
|--|----------|
| DRAWING NUMBER LHG 57699 - 139 | REVISION |
|--|----------|