


NOTES

CONTRACTORS MUST VERIFY ALL DIMENSIONS ON SITE BEFORE COMMENCING ANY WORK ON SHOP DRAWINGS
DO NOT SCALE FROM THIS DRAWING
MCBAINS COOPER CONSULTING LTD COPYRIGHT

NOTE:
ALTER BATHROOMS, LANDINGS & ENSUITE WINDOWS TO HAVE OBSCURED GLASS.
REFER TO EXTERNAL MATERIALS PLAN FOR SPECIFIC MATERIALS AND COLORS.

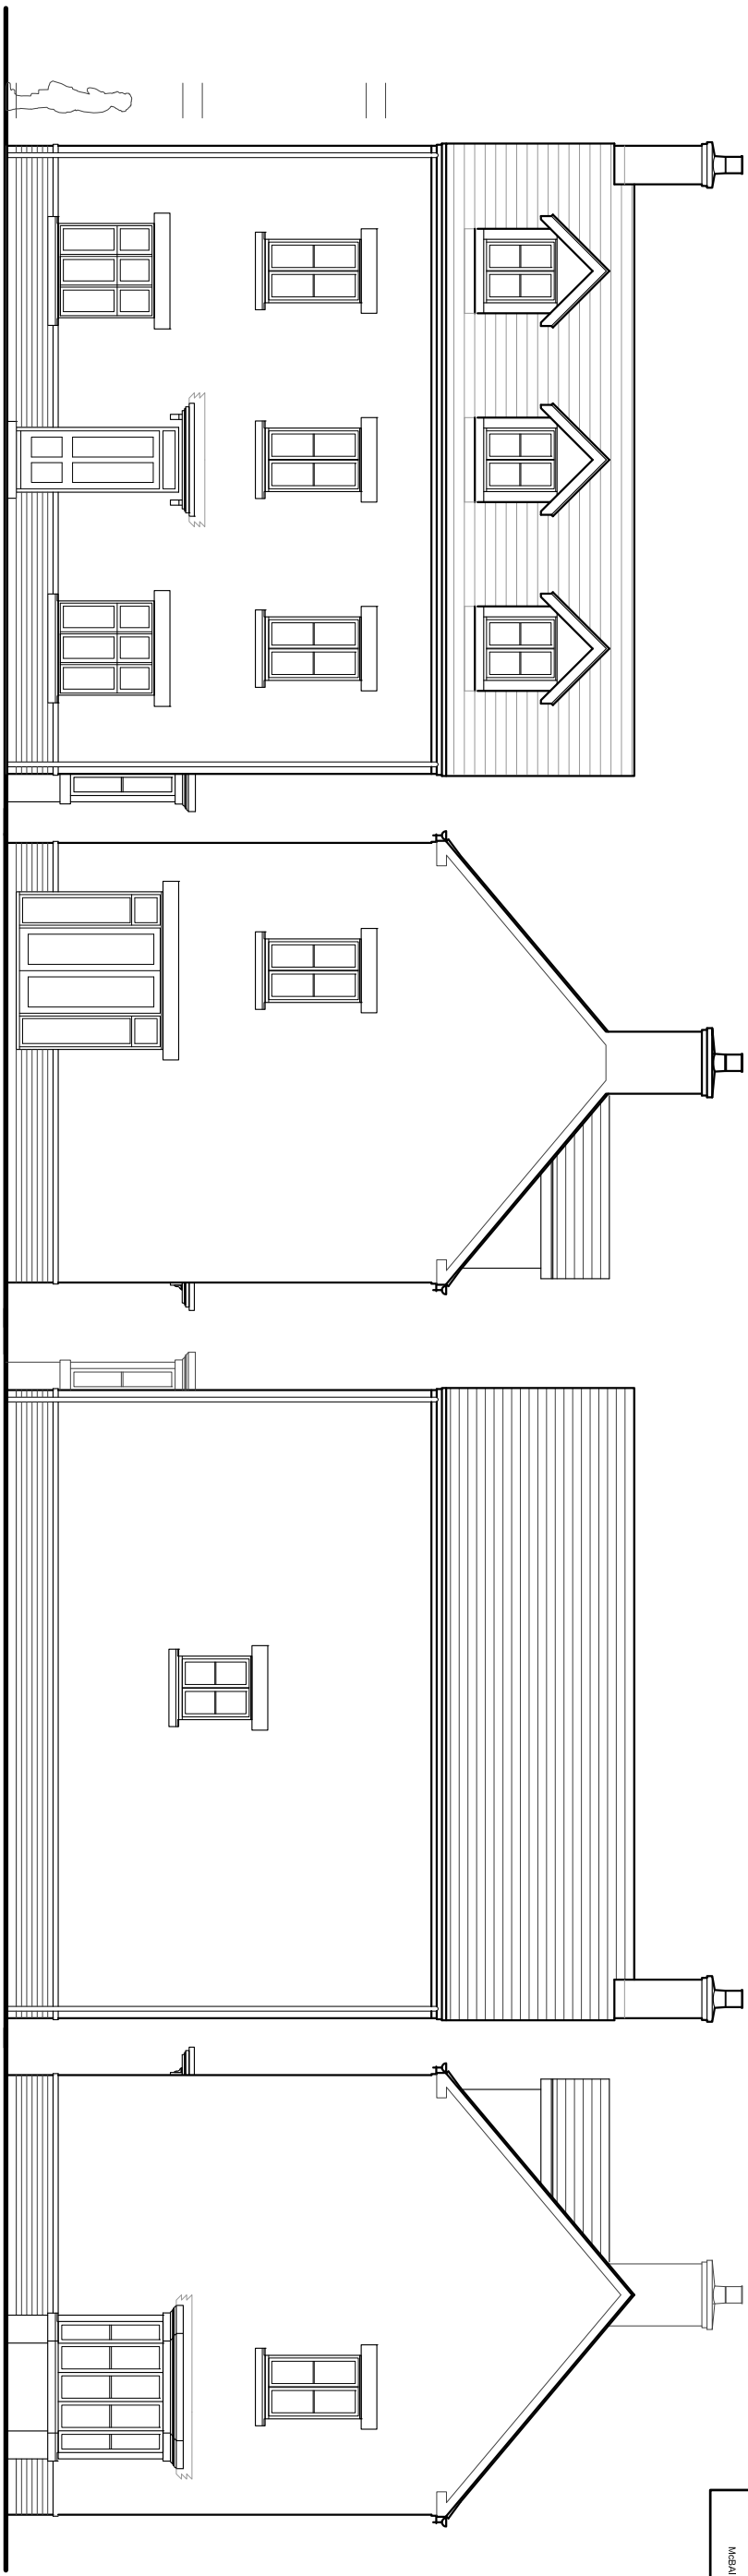


FRONT ELEVATION


SIDE ELEVATION

REAR ELEVATION


SIDE ELEVATION

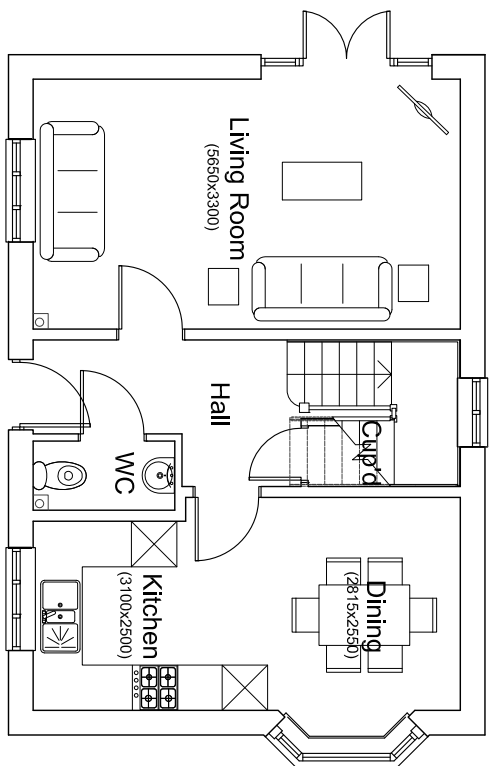


GROUND FLOOR PLAN

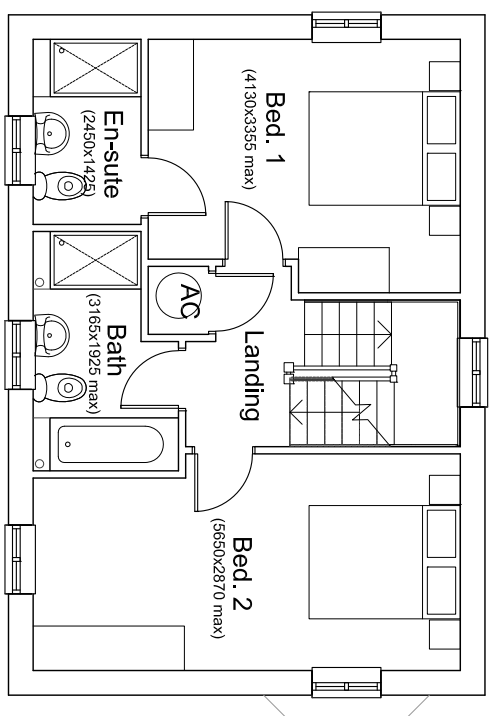

FIRST FLOOR PLAN

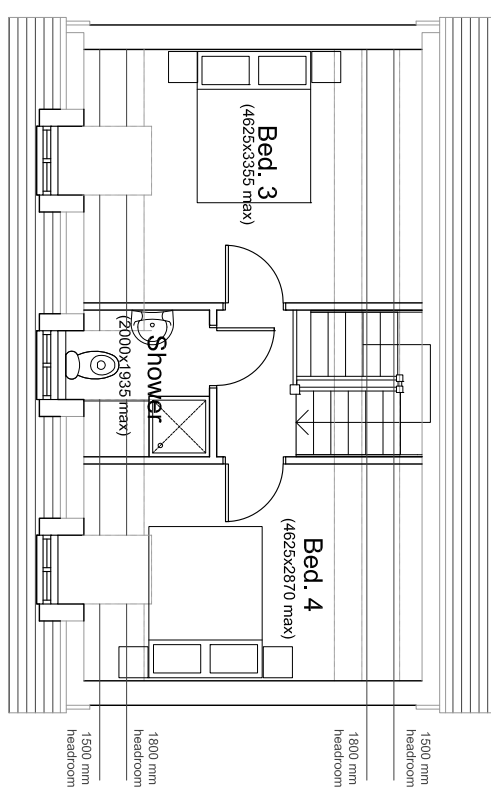

SECOND FLOOR PLAN

 

REV / AMENDMENT	DATE	CHD
PLANNING		



MCBAINS COOPER CONSULTING LTD.
BEECHWOOD, GROVE PARK, WALTHAM ROAD, WADDENHAY S12 3JW
TELEPHONE: 01628 854300 FACSIMILE: 01628 854321



CLIENT
PROJECT
PARCELS KM5 & KM22
KINGSMERE
OXFORDSHIRE

DRAWING TITLE
HOUSETYPE PLANS & ELEVATIONS
ALNWICK side garden
Plots 51, 73, 99 and 136

ARCHITECTURE

SCALE	DRAWN BY	CHECKED	DATE
1:100 @ A3	TS	EC	Jan 2016
DRAWING NUMBER	REVISION		
LHG 57699 - 143			