


NOTES
 CONTRACTORS MUST VERIFY ALL DIMENSIONS ON SITE BEFORE COMMENCING ANY WORK ON SHOP DRAWINGS
 DO NOT SCALE FROM THIS DRAWING
 MCBAINS COOPER CONSULTING LTD COPYRIGHT

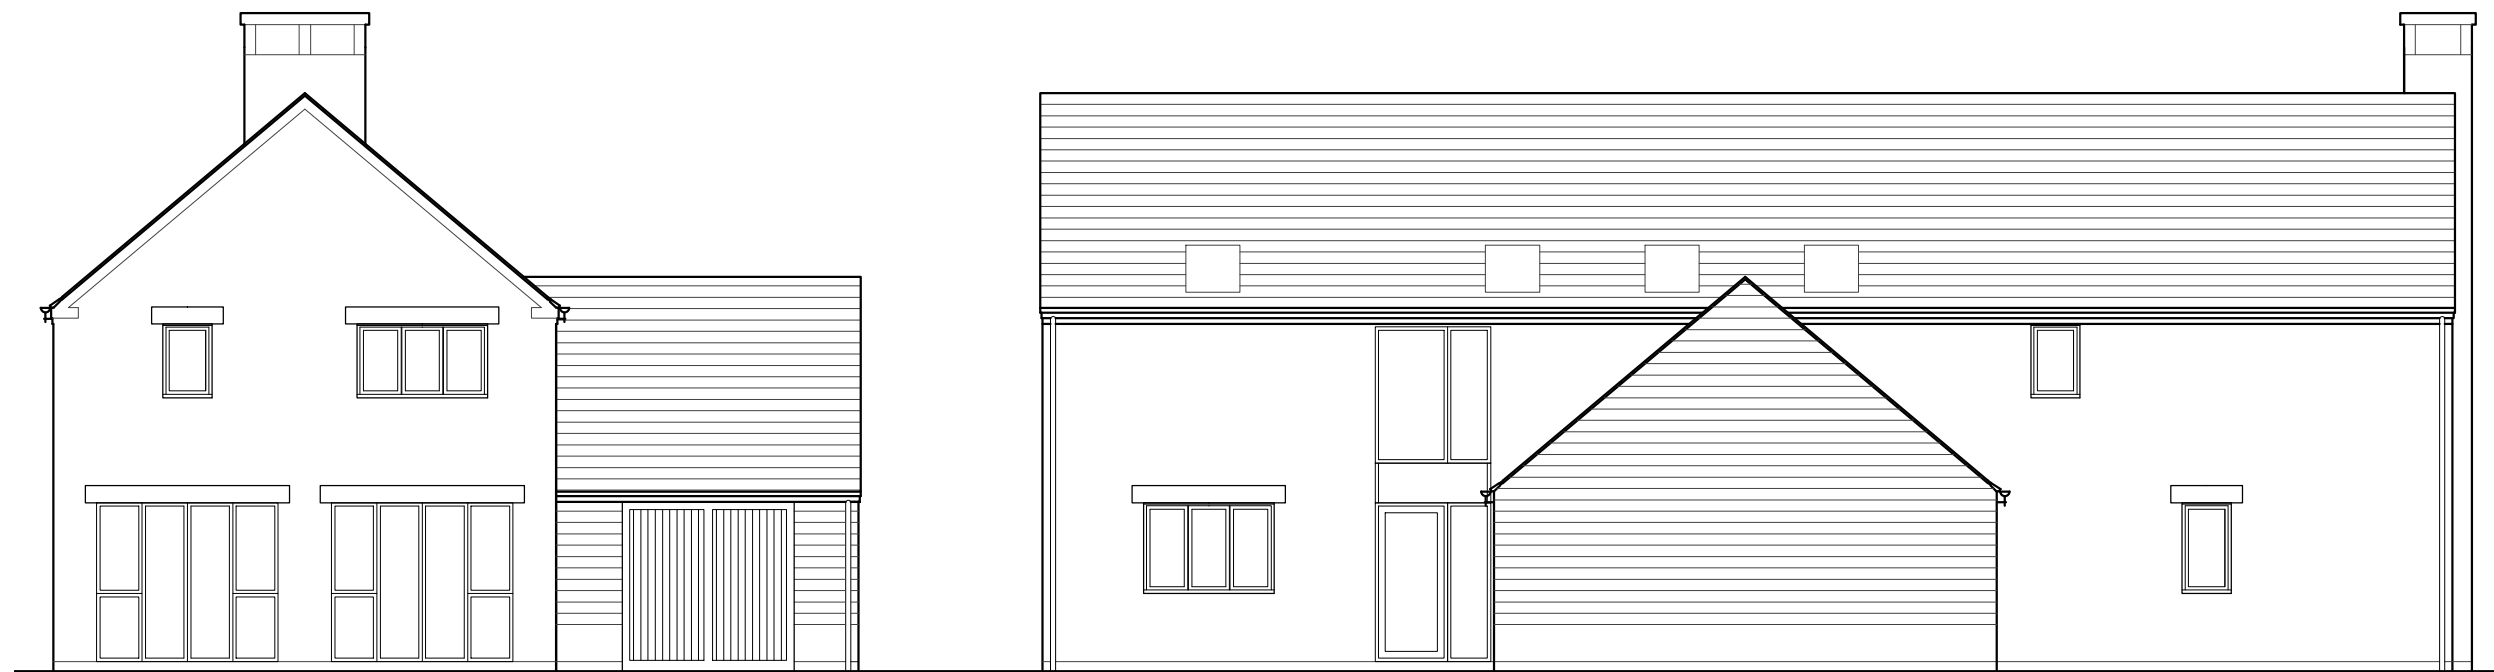

REAR ELEVATION

SIDE ELEVATION



SIDE ELEVATION

FRONT ELEVATION

REV	AMENDMENT	DATE	CHKD
DRAWING STATUS: PLANNING			



MCBAINS COOPER CONSULTING LTD.
 BEECHWOOD GROVE PARK, WALTHAM ROAD, MADDENHEAD SL8 5LW
 TELEPHONE: 01628 854300 FACSIMILE: 01628 854321

CLIENT
Bellway

PROJECT
 PARCELS KM5 & KM22
 KINGSMERE
 OXFORDSHIRE

DRAWING TITLE
 HOUSETYPE PLANS
 KM10
 Plot 49

ARCHITECTURE

SCALE 1:100 @ A3 DRAWN BY TS CHECKED EC DATE Jan 2016

DRAWING NUMBER	REVISION
LHG 57699 - 159	

